

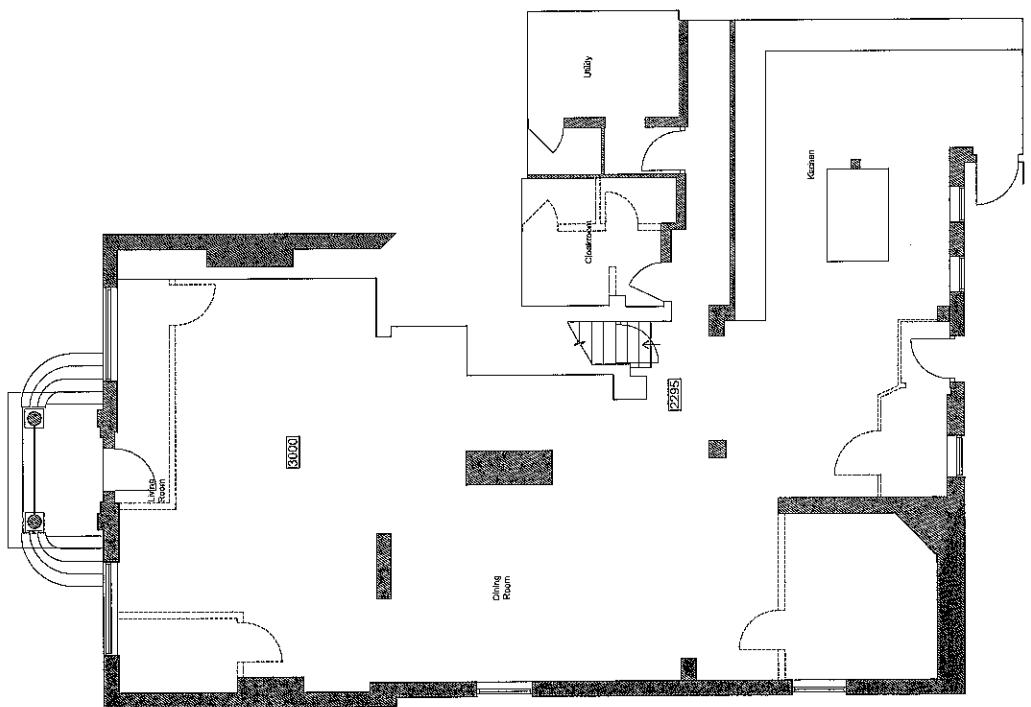
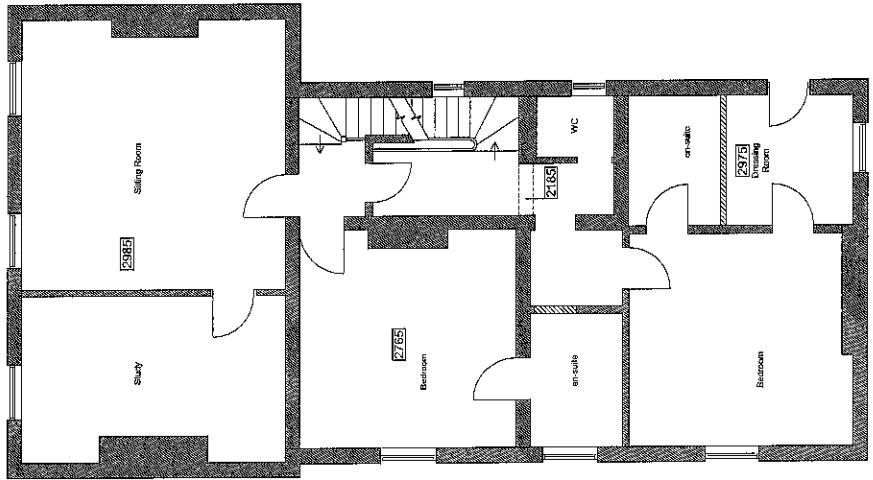


# dgparchitecture



chartered architects • planning consultants • project management  
Eastcourt Studios • Jonas Lane • Westbury • BS10 8GU  
t: 01922 337588  
e: info@dgp.co.uk  
w: www.dgp.co.uk  
© dgparchitecture ltd

Dwg No: 3755-GA02  
Scale: 1:50 @ A1  
Date: 2016-07-19  
  
Plot Ref: 19/07/2015  
Status: PLANNING  
Site: 24 Church Road, Tunbridge Wells, TN1 1JP  
Client: Mr J. Murphy  
Dwg Title: Proposed Plans  
Drawn: JM  
Checked: JM  
Approved: JM

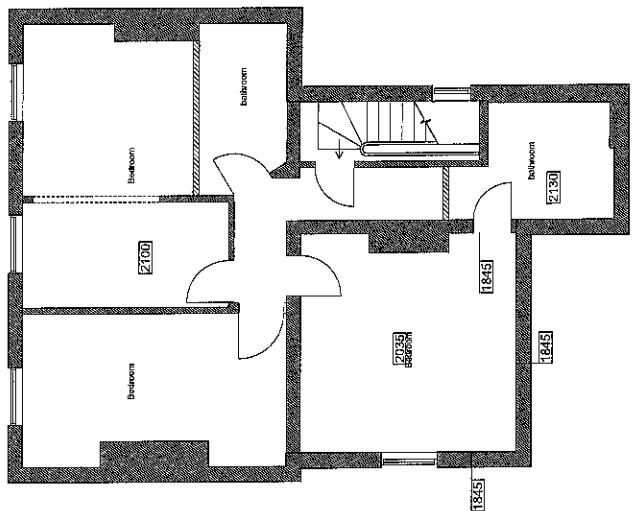

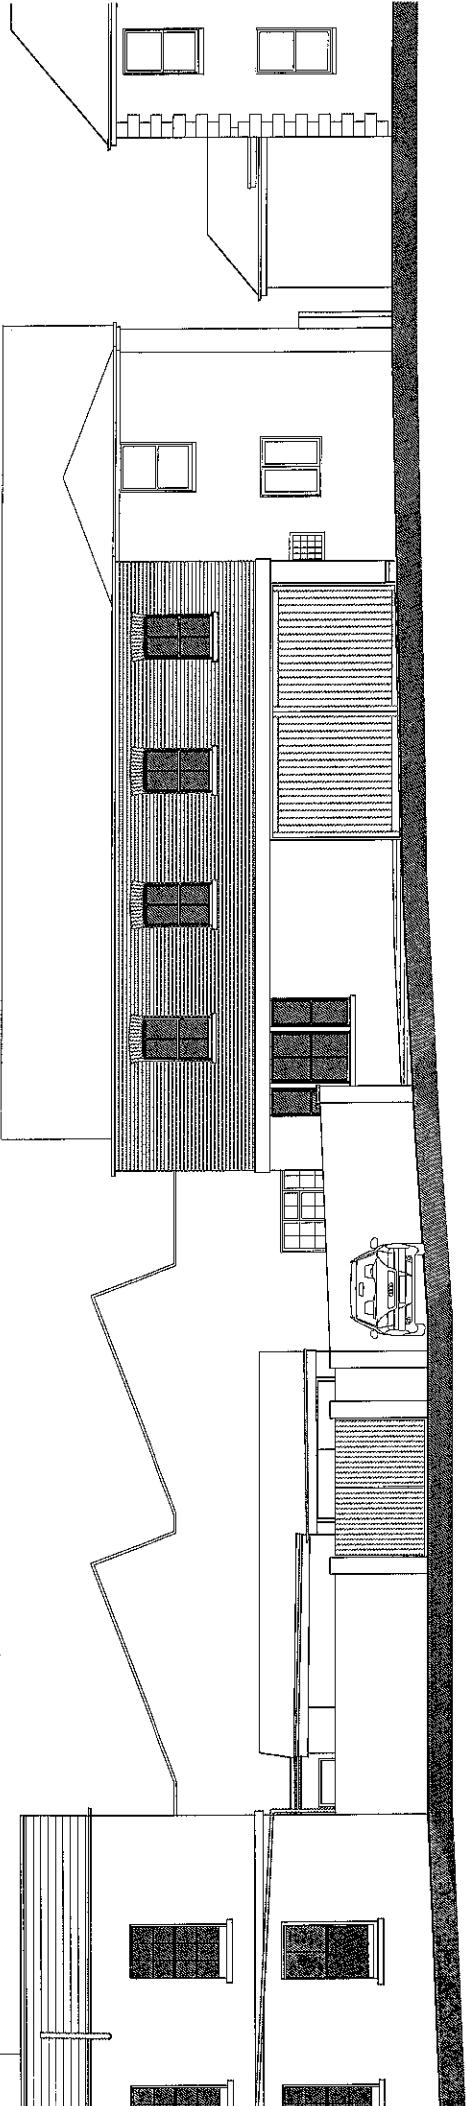


East Elevation

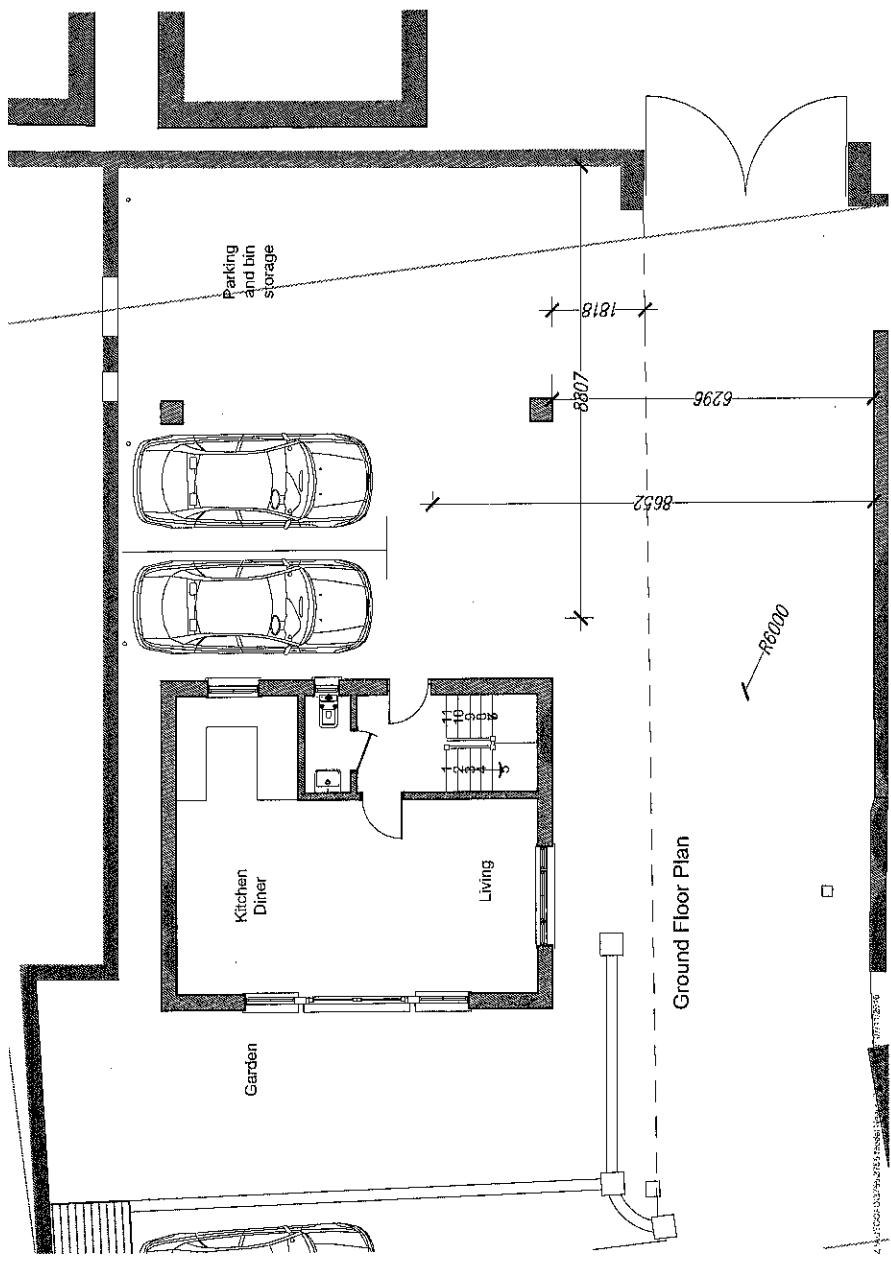 

Ground Floor Plan

First Floor Plan

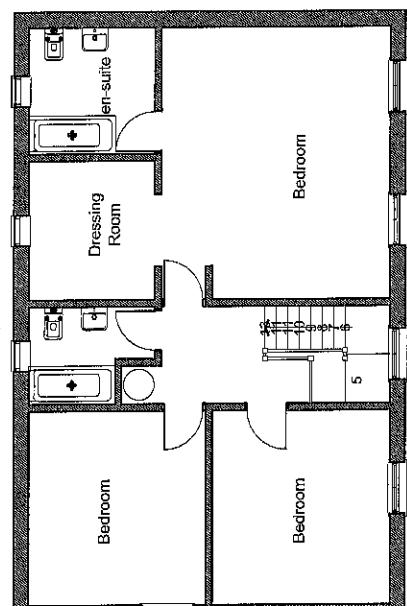

**dgparchitecture**

chartered architects • planning consultants • project management  
Cockram Studio • Jones Lane • TN5 4JU  
t: 01892 537638  
e: post@dgp.co.uk  
www.dgp.co.uk

RIBA  
Chartered Architects  
3755-GA04C  
24 Church Road, Tunbridge Wells TN1 1JP  
Dwg No:  
Mt. J. Murphy  
Site:  
Proposed Mews House 2 Plan & Elevations  
Client:  
Date:  
Drawing No:  
A3  
Drawing Title:  
Proposed Mews House 2 Plan & Elevations  
© dgjarchitecture Ltd 2016  
www.dgp.co.uk

Project: 07/11/2016  
Status: PLANNING  
Drawn: jm  
Checked: JM