
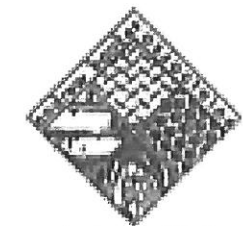
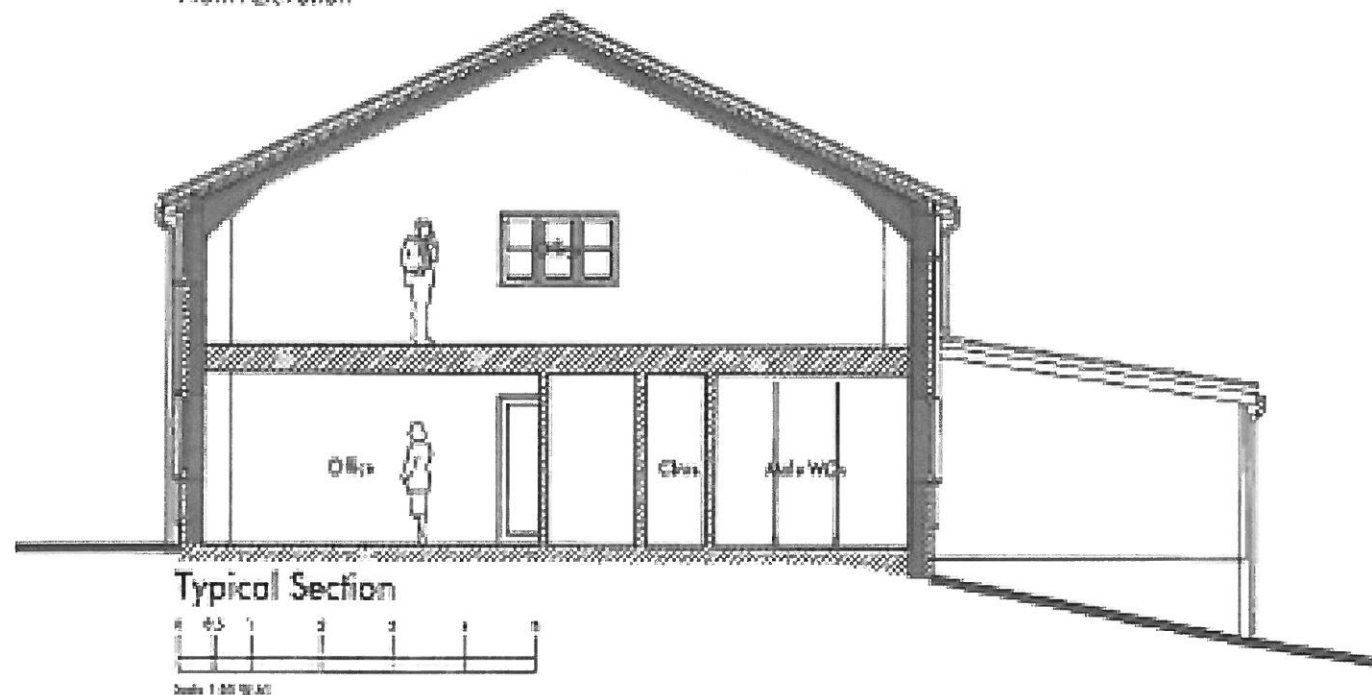
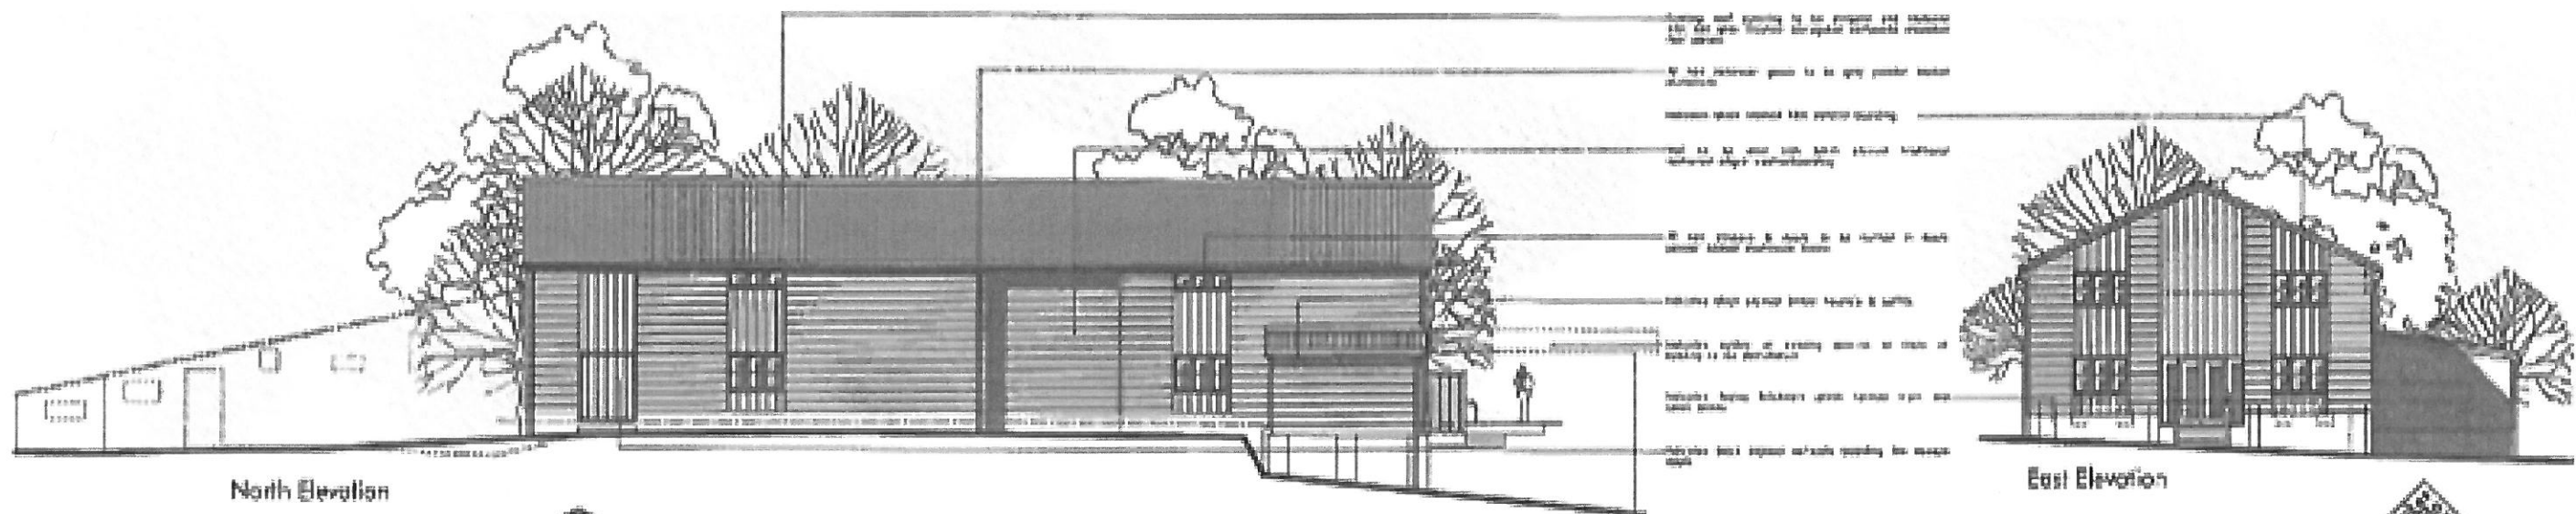


Existing Portal Frame Retained Where Not Shown Red

Equal dimensions only to be used.
all dimensions to be checked on site.
copyright reserved.
all materials and workmanship to be
to current British standards and codes
of practice.

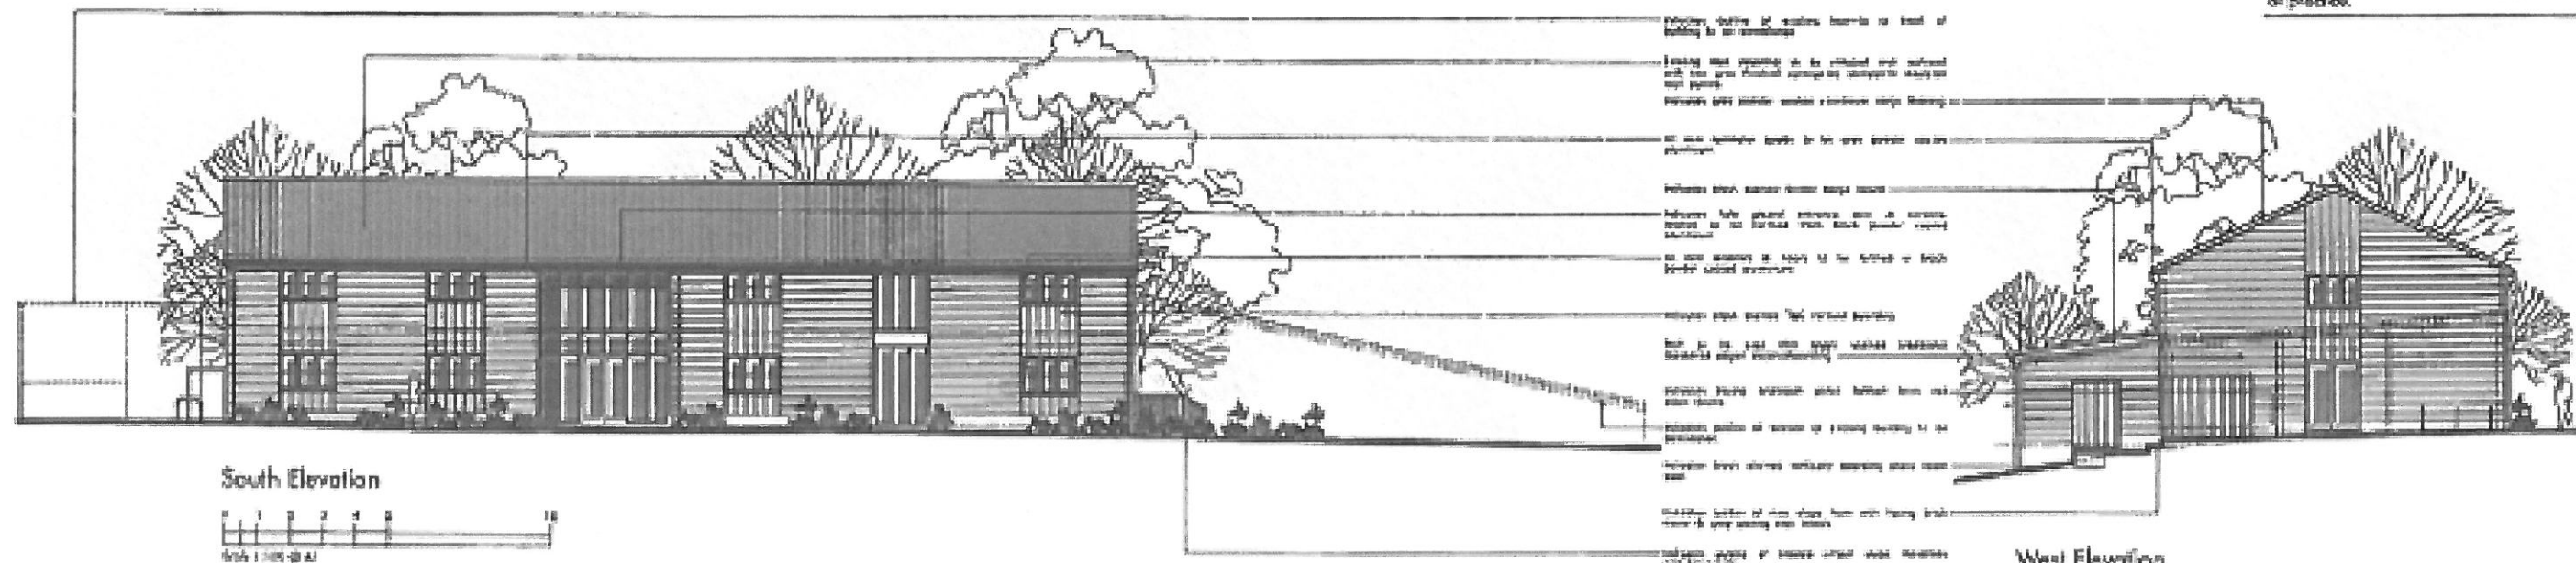


Sharon Ashford
Tunbridge Wells Borough Council
Tunbridge Wells
TN11 2HE
T: 01892 864433
F: 01892 357963

Job title:
The Old Dairy - Conversion of
Existing Barn To B1 Use
Speedhurst
Tunbridge Wells


Drawing title:
Proposed Section &
Elevations

Scale: 1:50/1:100 Date: 06/14

597/04 Rev.C

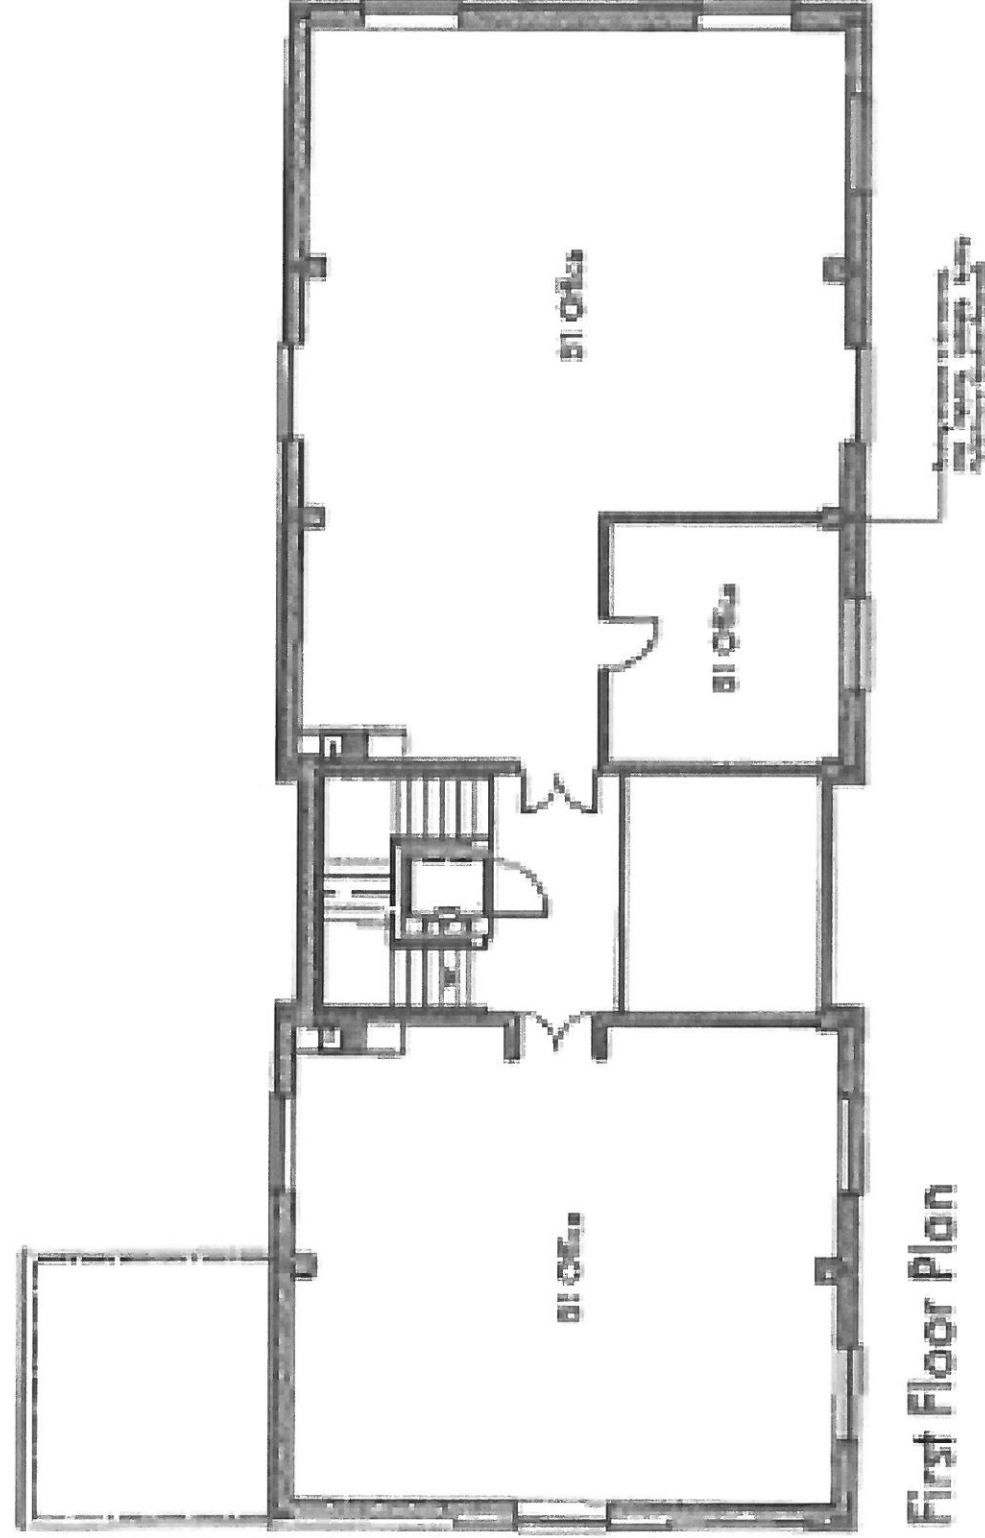

First Floor Plan

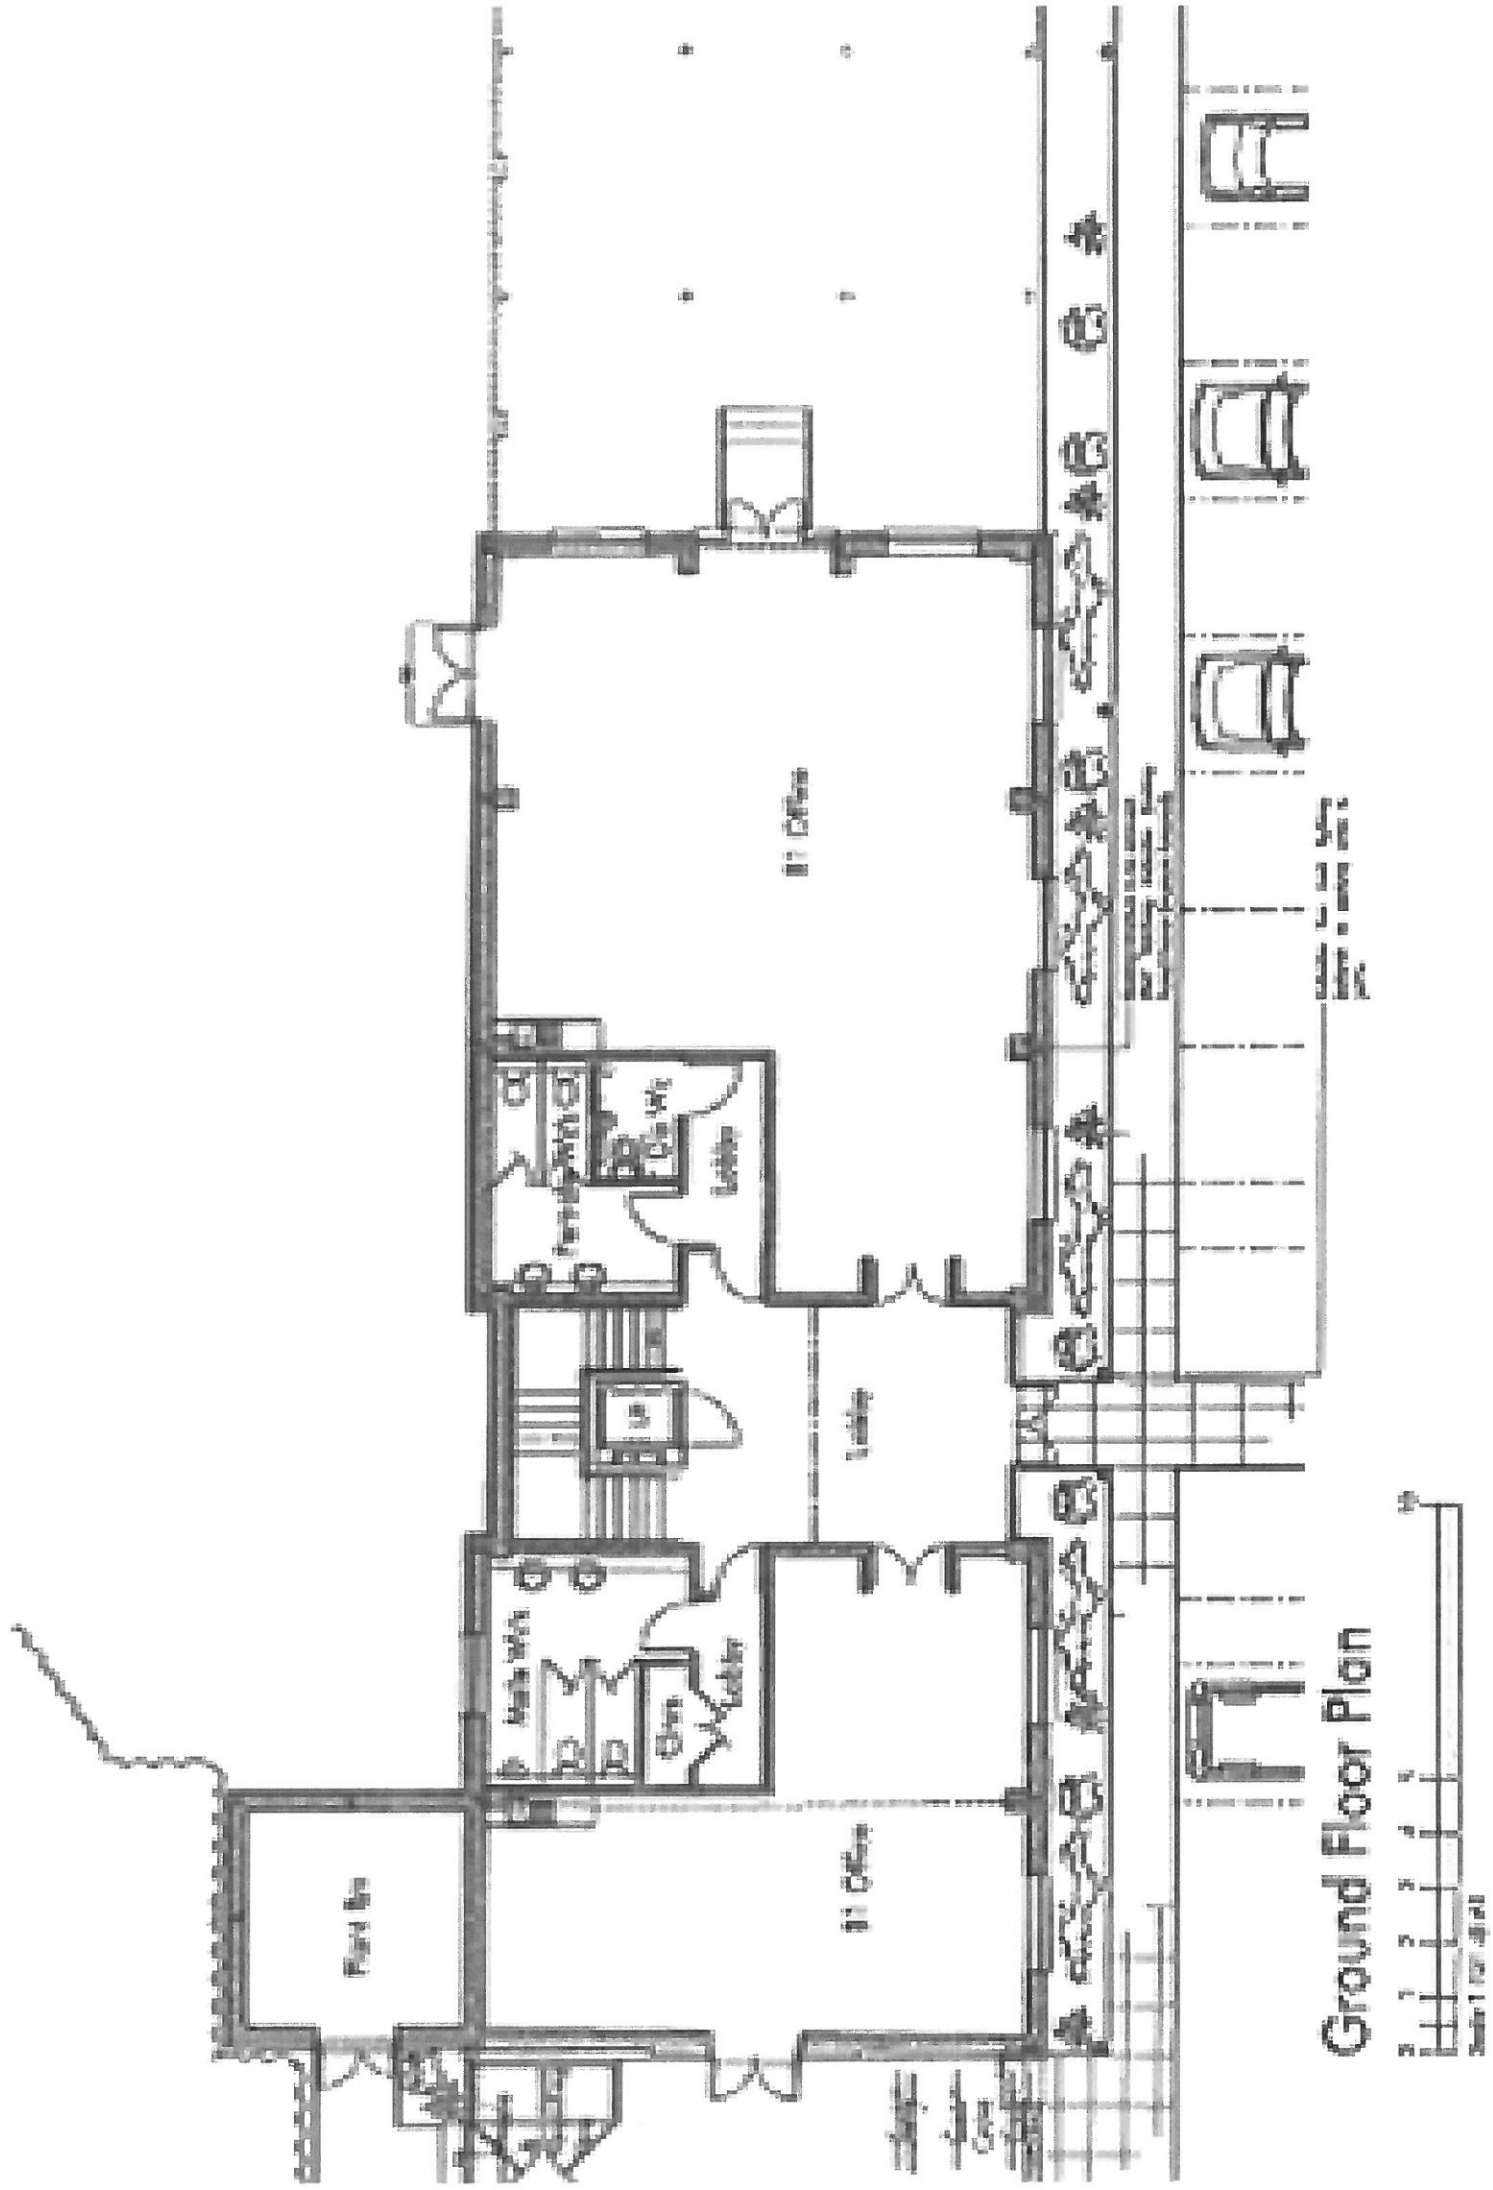

Ground Floor Plan