

Site/Roof/Landscape Plan

Scale 1:100 @ A1

North Arrow

Legend

1.00	Existing Building Footprint
2.00	Proposed Building Footprint
3.00	Proposed Roof Footprint
4.00	Proposed Landscape Footprint

597/05 Rev.D

Scale 1:100 @ A1 Date 02.14

Drawing Title

Proposed Site Plan


The Old Dairy - Conversion of Existing Building to B1 Use

1.00 Existing Building Footprint

2.00 Proposed Building Footprint

3.00 Proposed Roof Footprint

4.00 Proposed Landscape Footprint

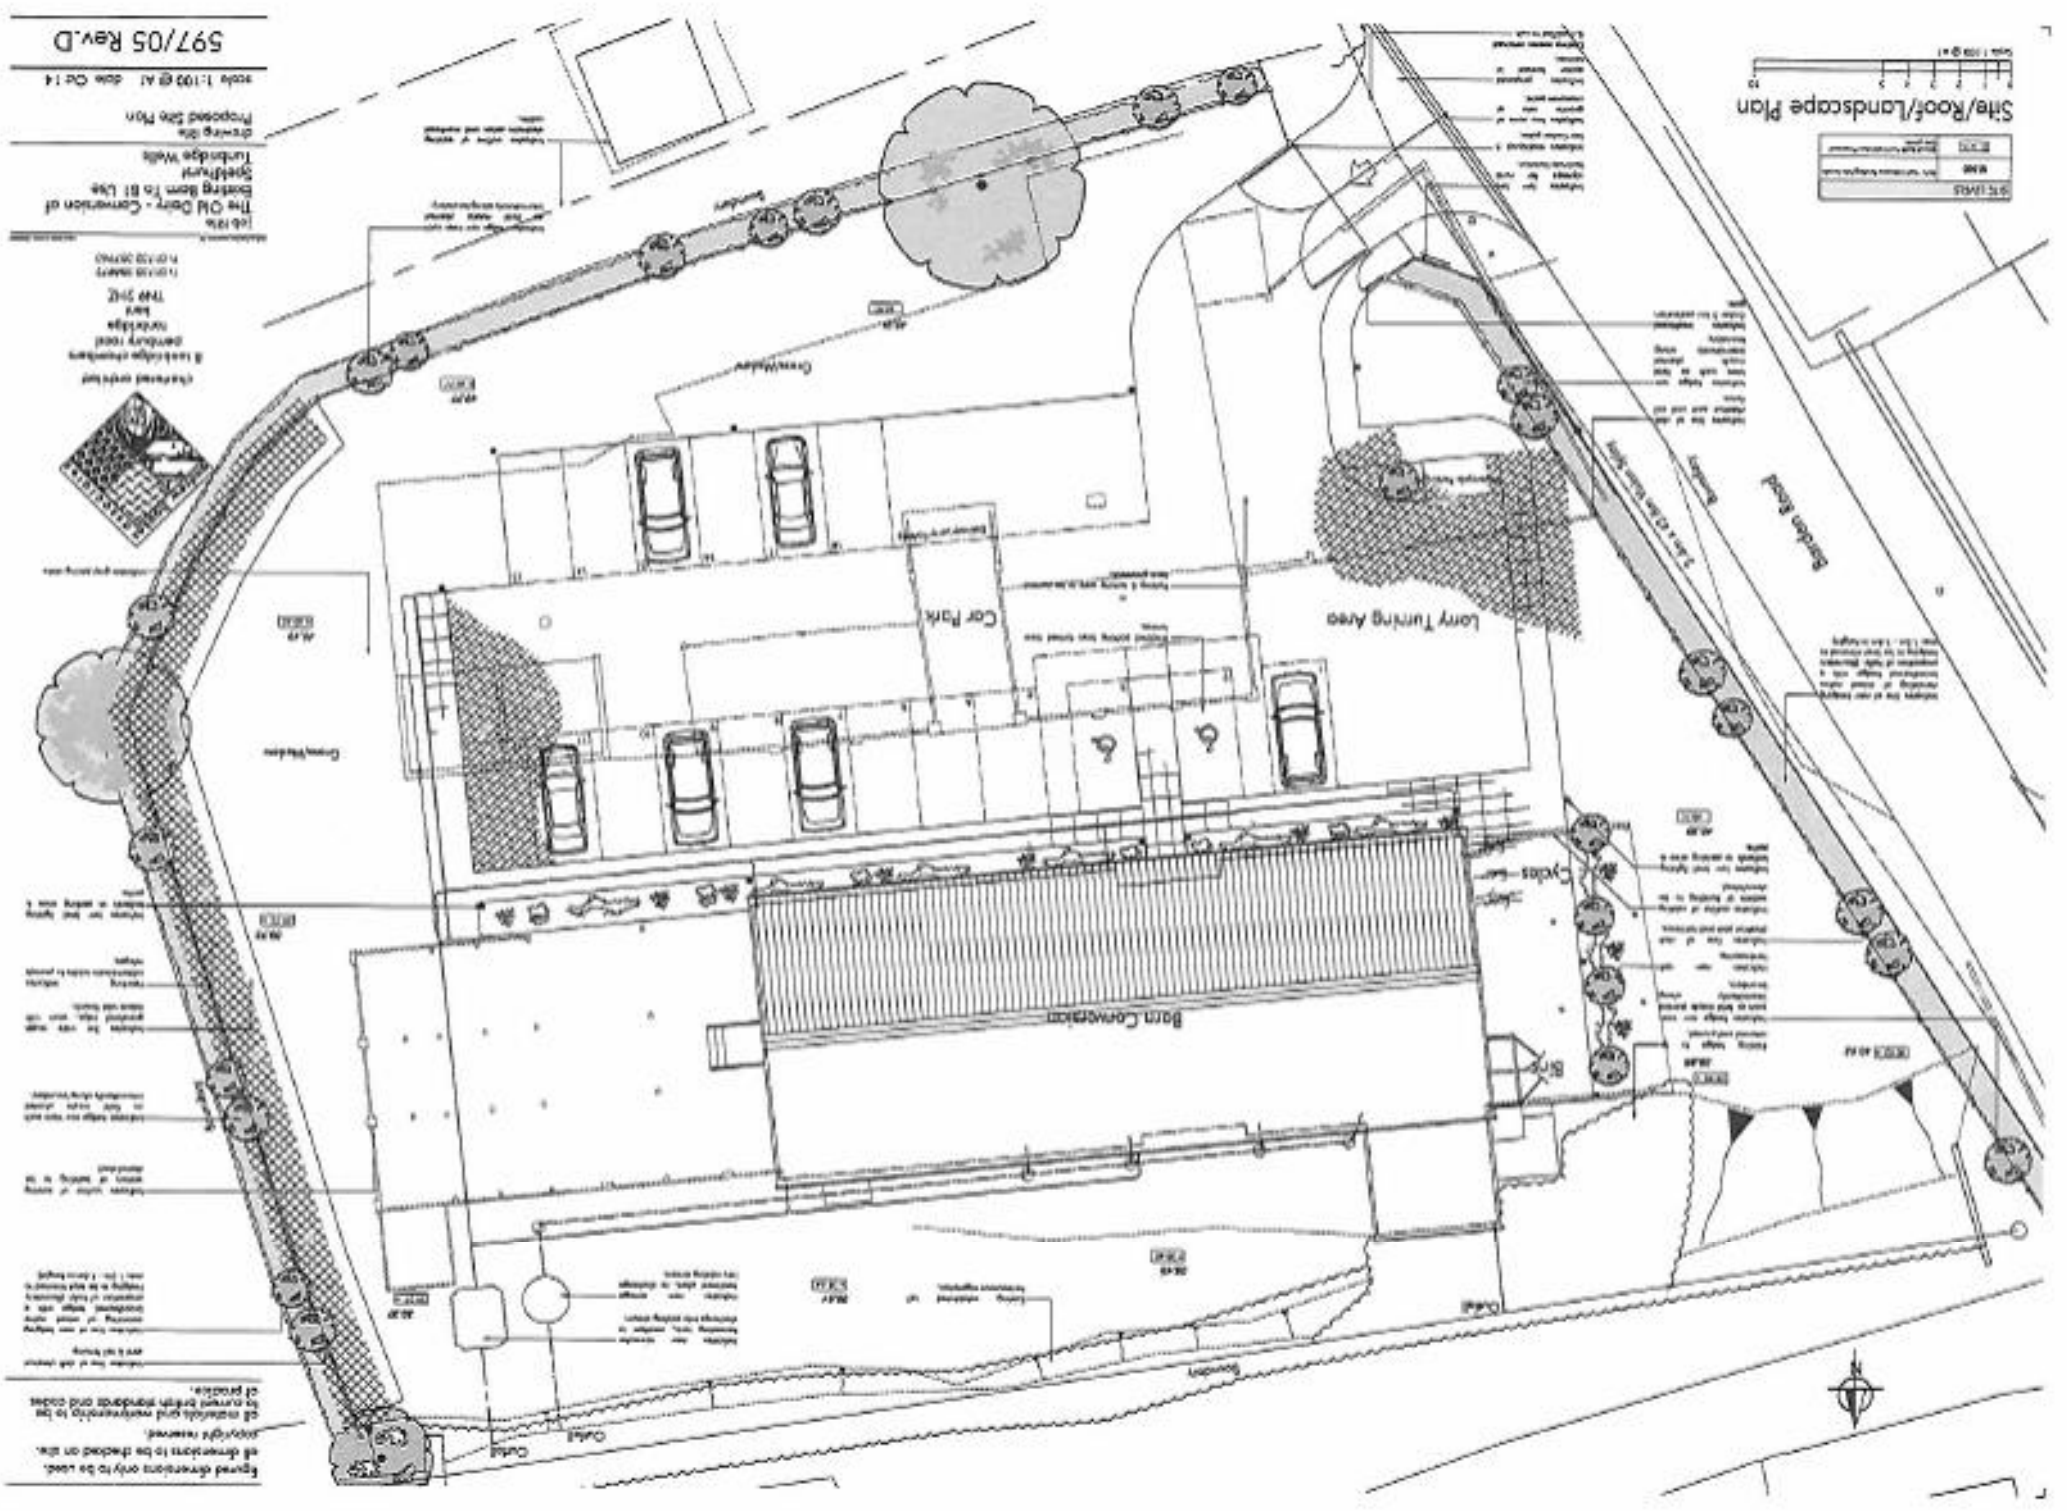

Figured dimensions only to be used.

Copyright reserved.

All materials and workmanship to be carried out in accordance with the Building Regulations and other relevant legislation.