



H.M. LAND REGISTRY		TITLE NUMBER ESX102683	
ORDNANCE SURVEY PLAN REFERENCE	TQ 6332	SECTION	Scale 1/1250 Enlarged from 1/2500
COUNTY EAST SUSSEX	DISTRICT WEALDEN	© Crown copyright	
WADHURST PARISH			

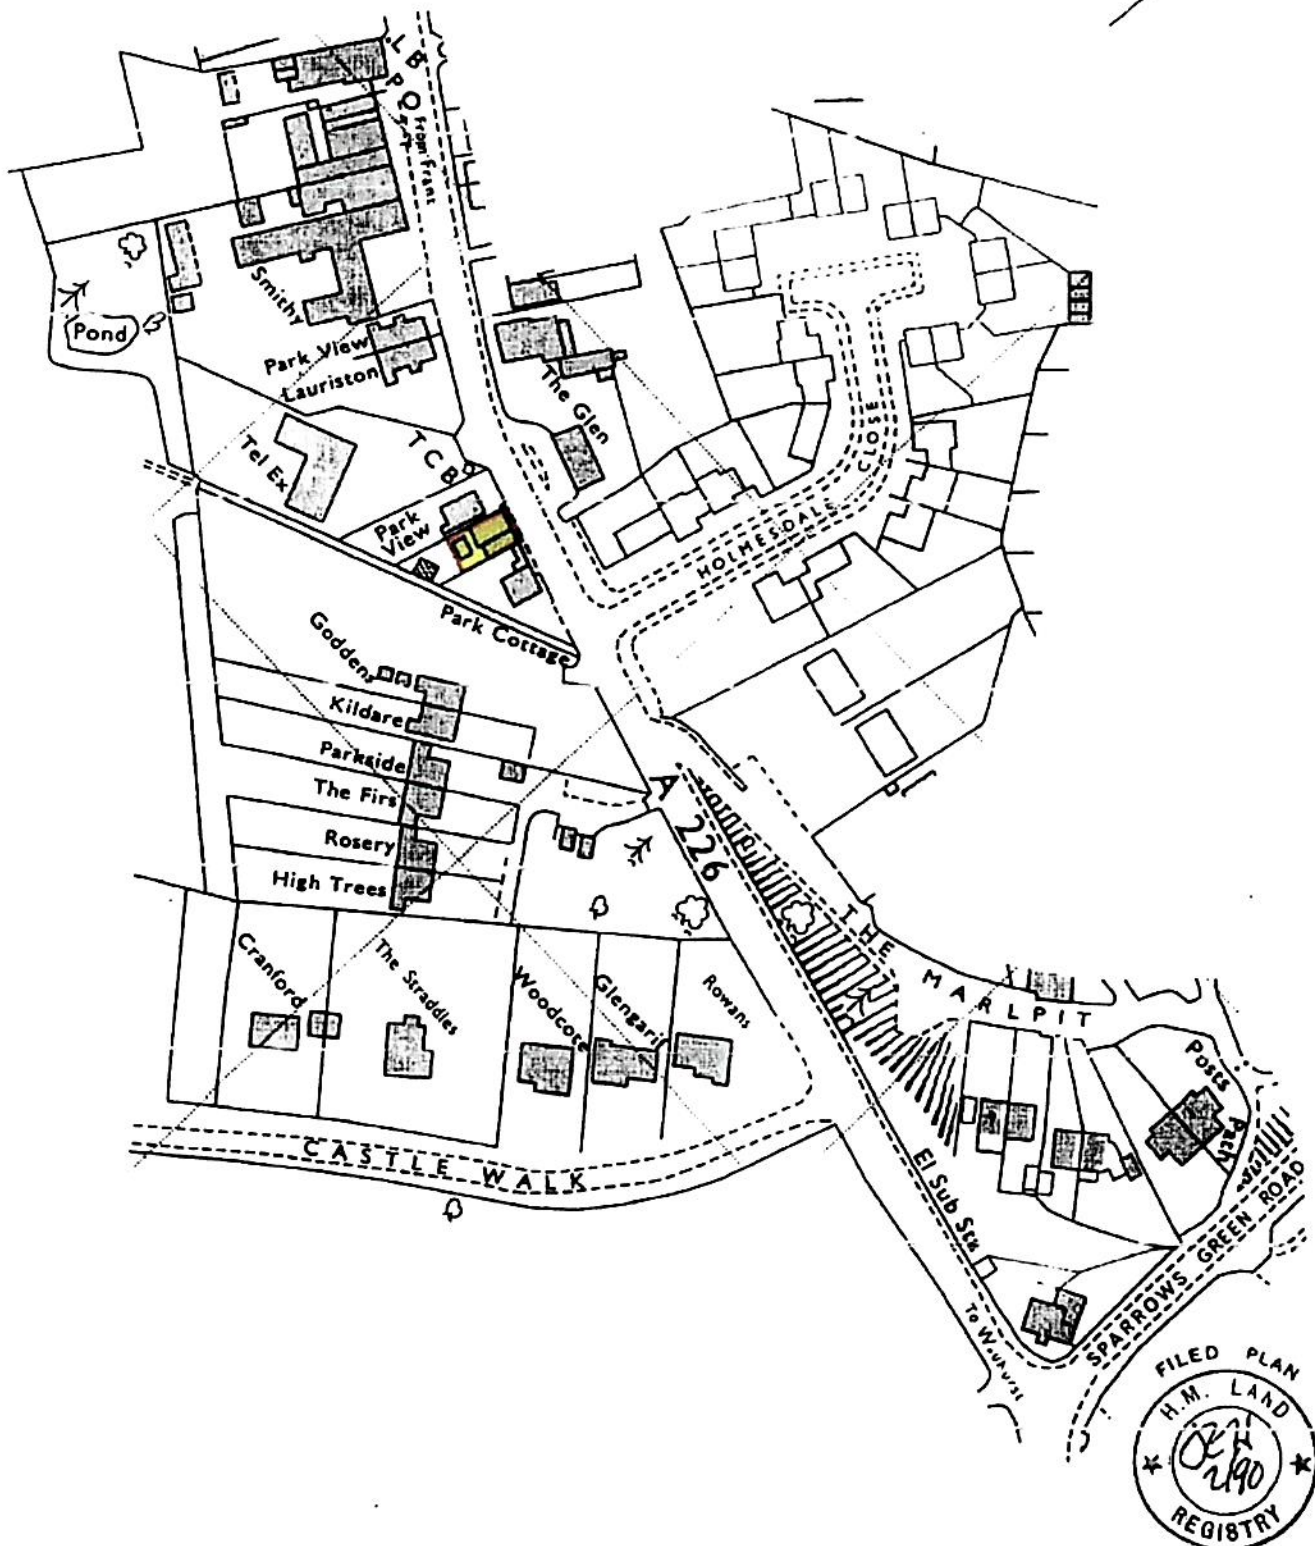

The Beauty Bar_Block Plan

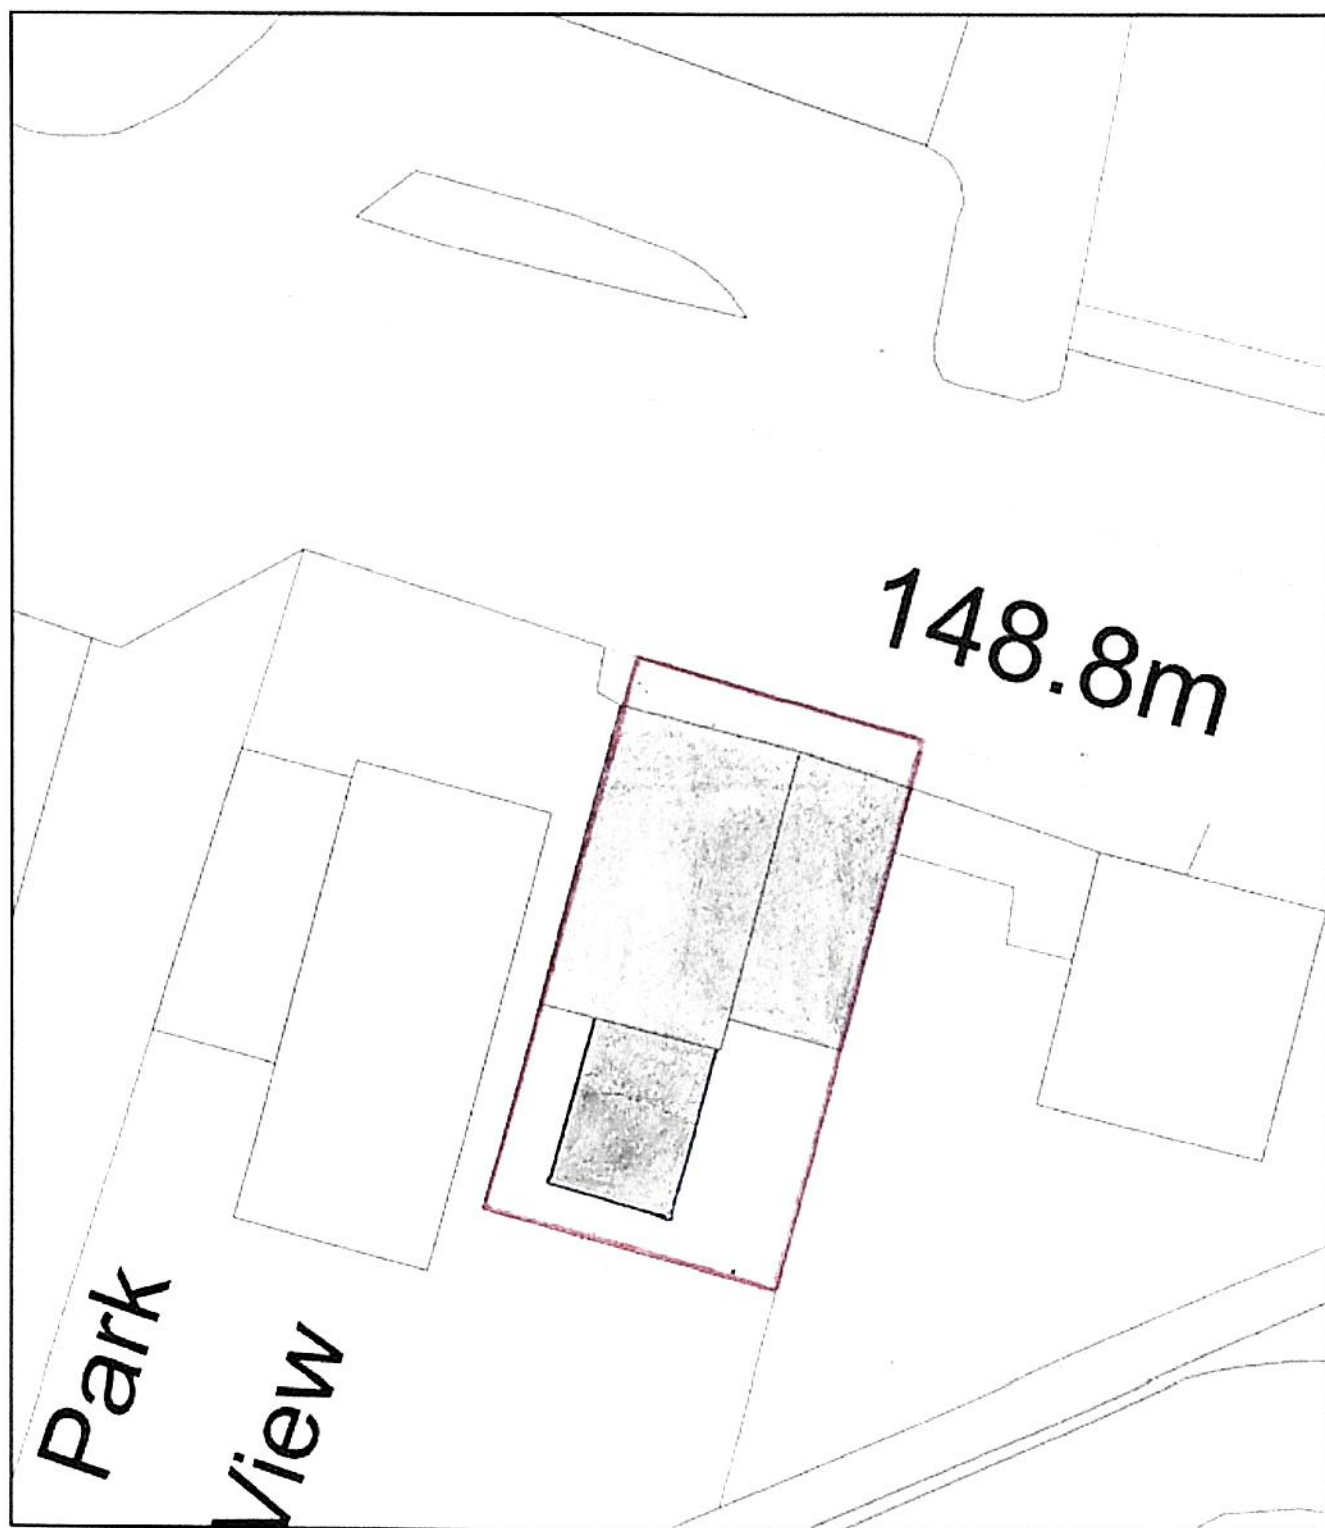


ReQuestaPlan

Plan Produced for: Nigel Sansom


Date Produced: 02 Jan 2022

Plan Reference Number: TQRCM22002121310199

Scale: 1:200 @ A4

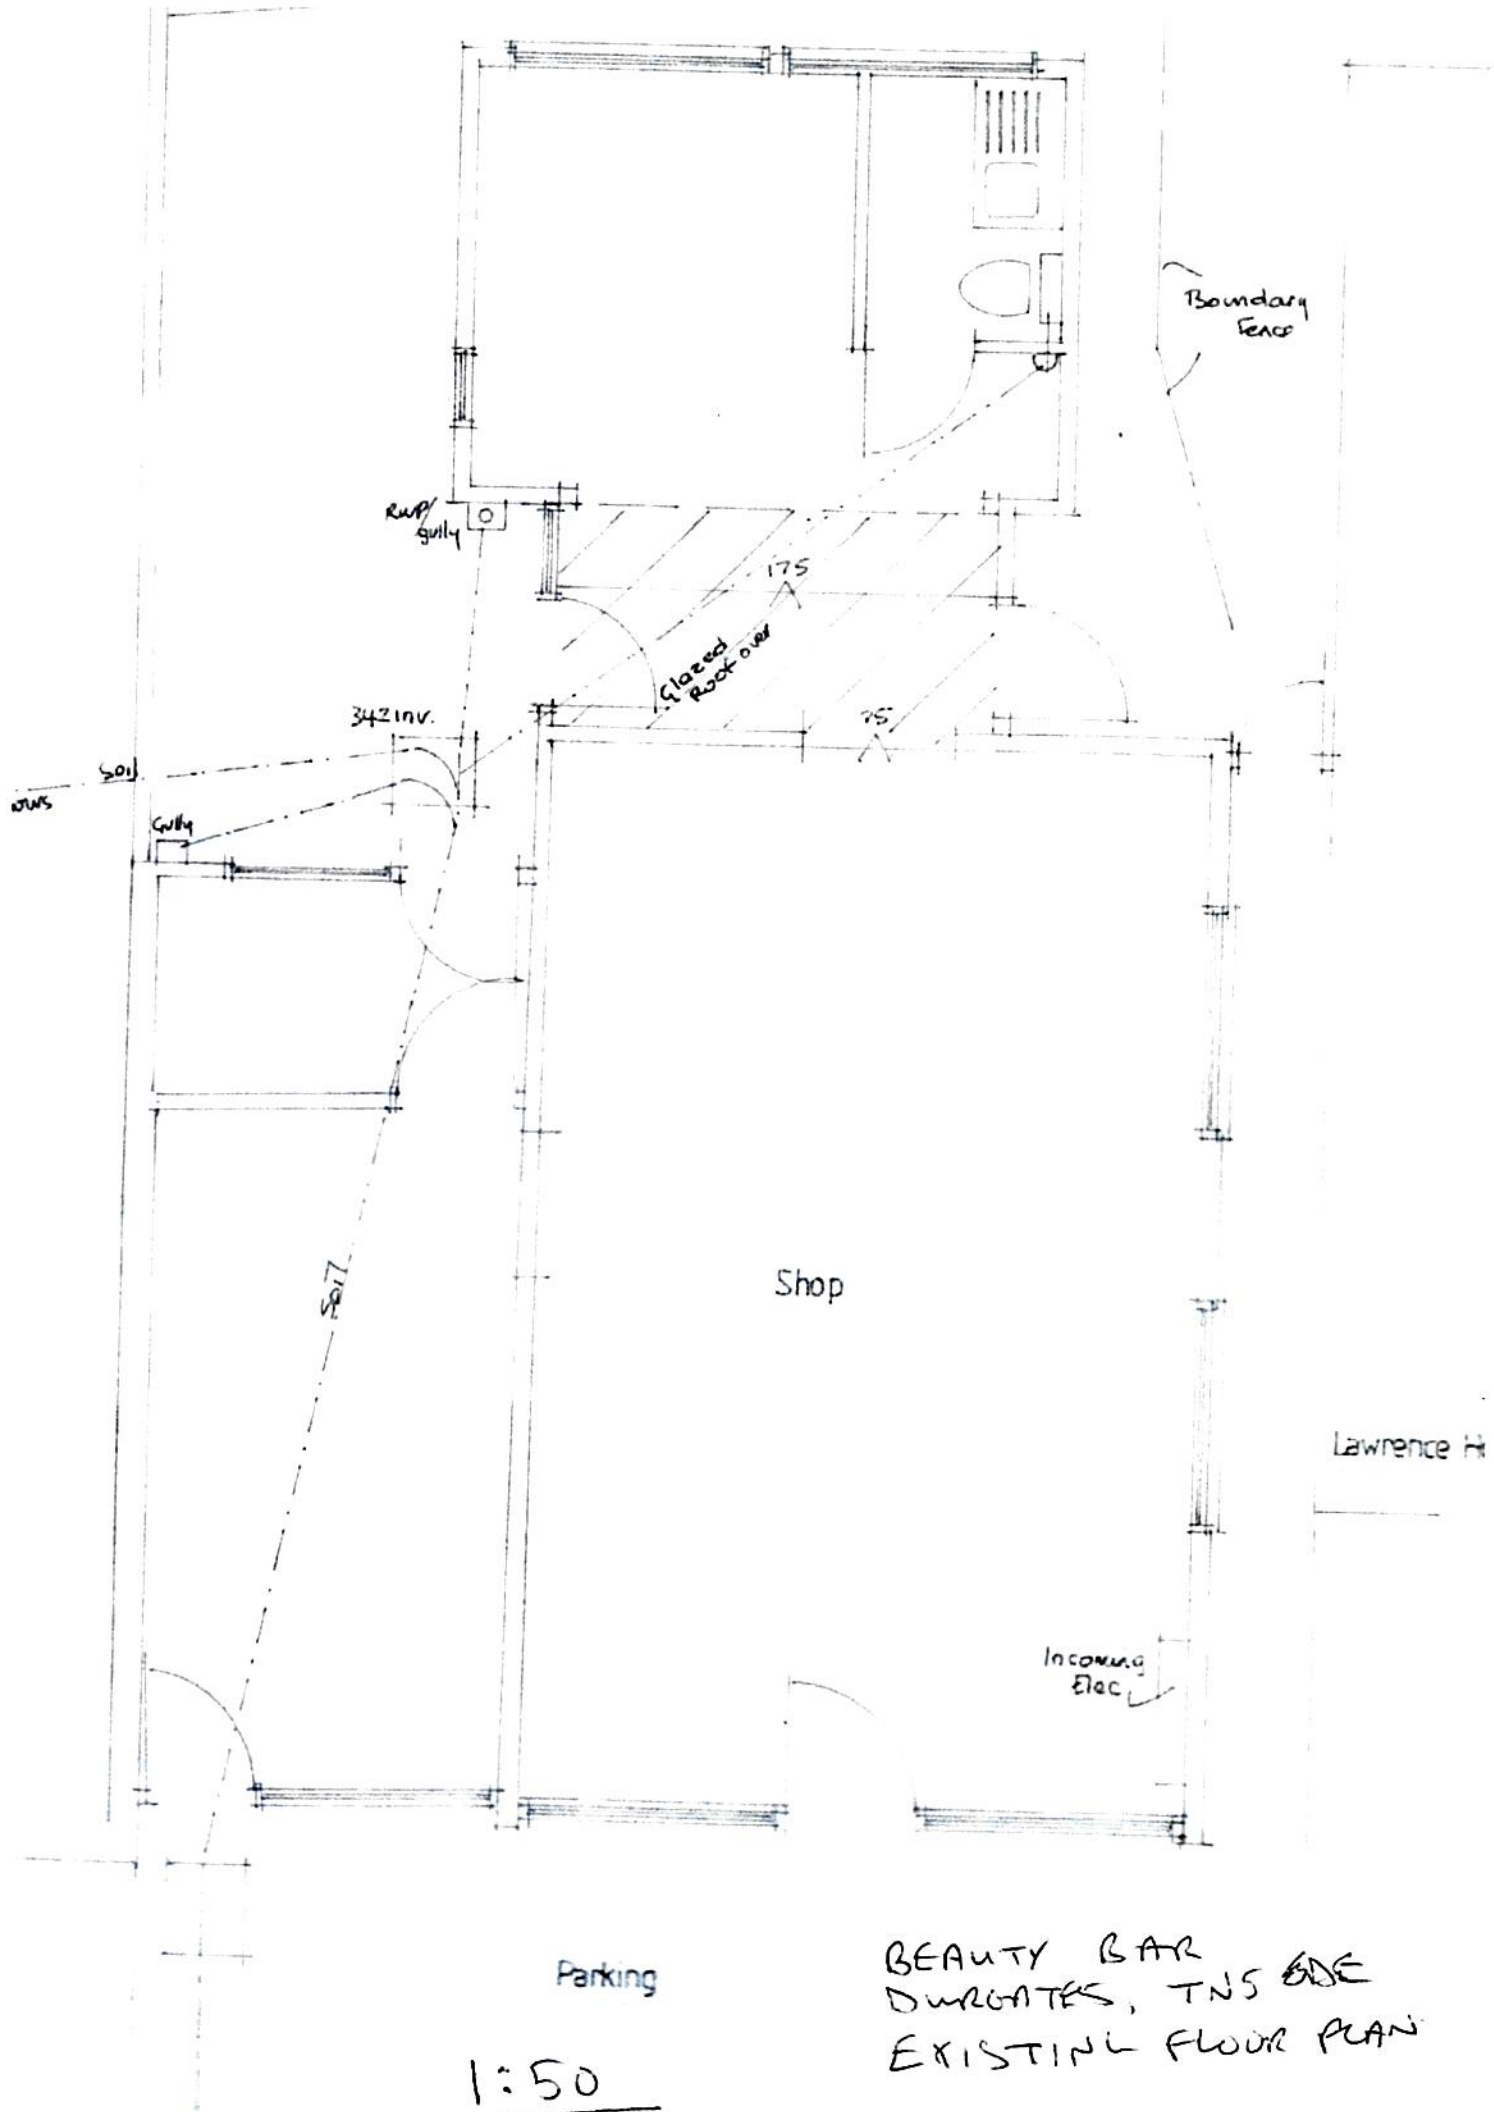

BEAUTY BAR
DURGATES, TN5 BDE
EXISTING FLOOR PLAN

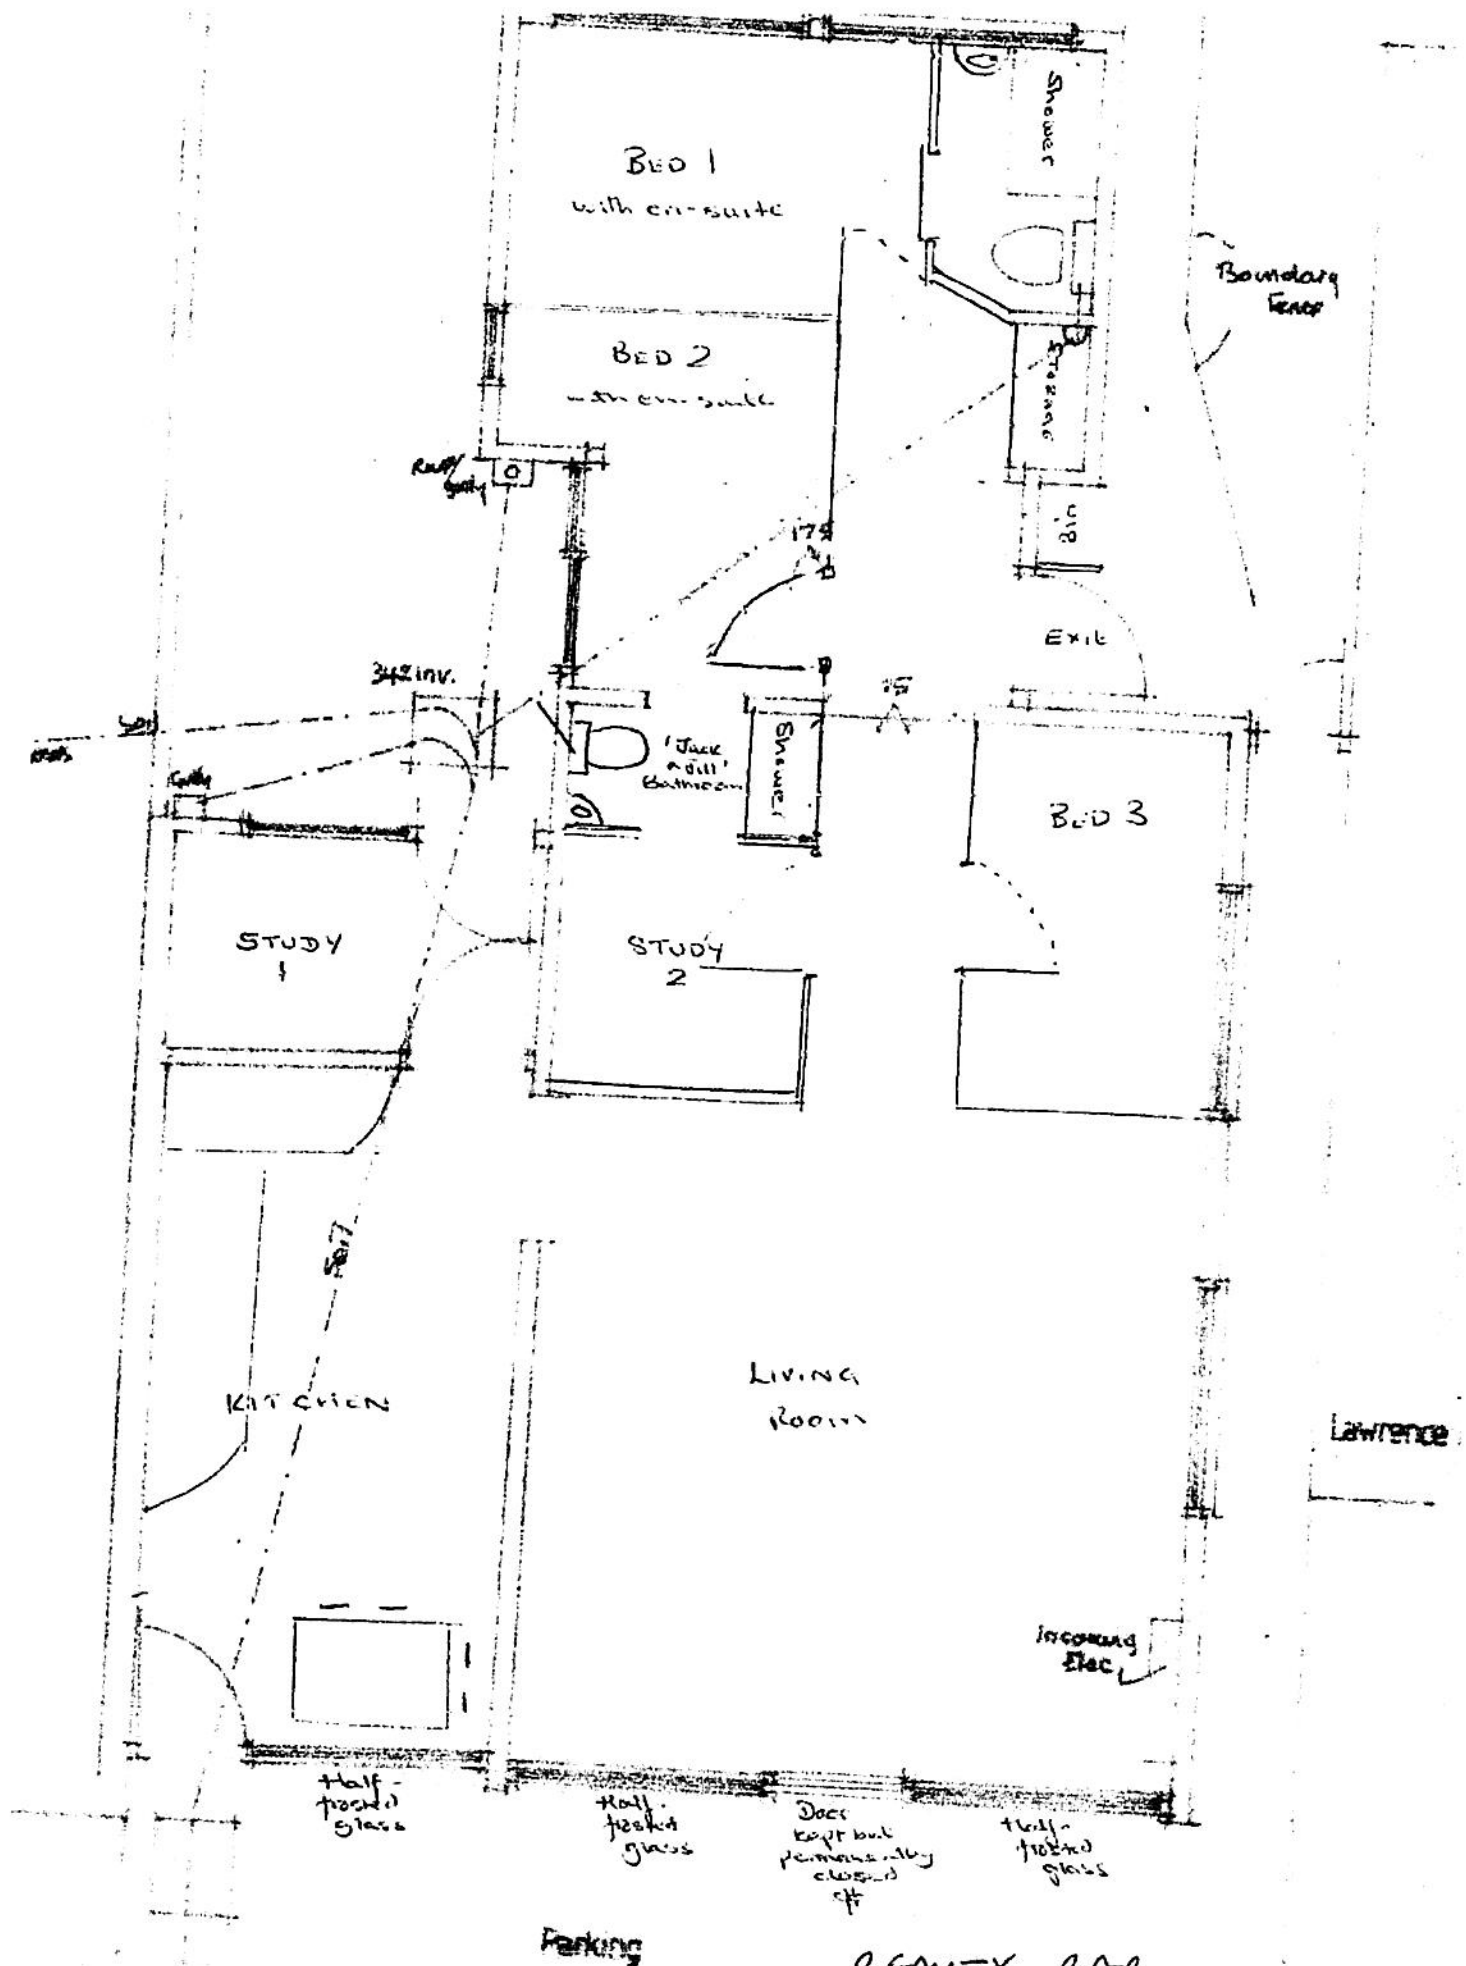

BEAUTY BAR
DURGATES, TNS 6DE
PROPOSED FLOOR PLAN.