


NOTES


SCALING FOR PLANNING PURPOSES ONLY
 ALL DIMENSIONS TO BE CHECKED ON SITE
 WORK TO BE CARRIED OUT IN ACCORDANCE WITH BYE-LAWS AND REGULATIONS OF LOCAL AUTHORITIES AND STATUTORY UNDERTAKERS

 


CDM H&S NOTES & INFORMATION

- D - Labeling Amendment
1 & 4 Drawing label amended 03/08/15
- C - External Plant housing added
Window position corrected 22/07/15
- B - Lean to added to side elevation 07/07/15
- A - Client Revision
Re-arranged entrance to elite training space 02/12/14
First Issue 19/11/14


No.	Revision	Date
Status		
PLANNING		
Project		
NDGA DANCE ACADEMY		
Title		
PROPOSED PLANS AND ELEVATIONS		
Scale: 1:200 @ A2 Created: 11/14 Drawn: CWS		
KTB		
architecture		interior design
KTB architecture 1 Southampton Street, London, WC2R 0LR		t 07734 908140 w ktbarchitecture.com e info@ktbarchitecture.co.uk
Job Number	Drawing Number	
NDG	203	
	Rev	
	n	

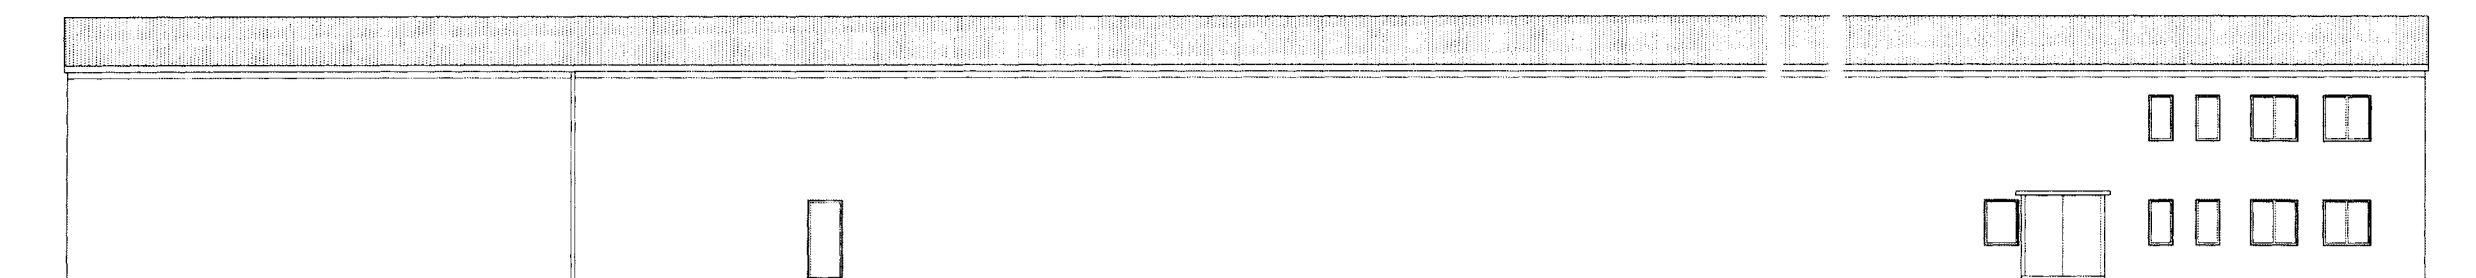


1 SOUTH-WEST ELEVATION AS PROPOSED
SCALE 1:200

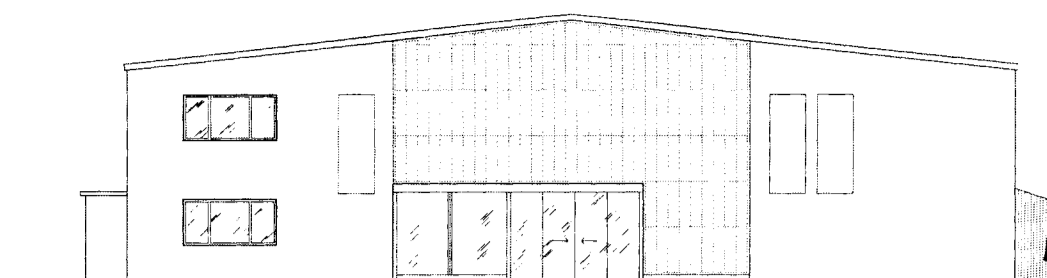


2 SOUTH-EAST ELEVATION AS PROPOSED
SCALE 1:200

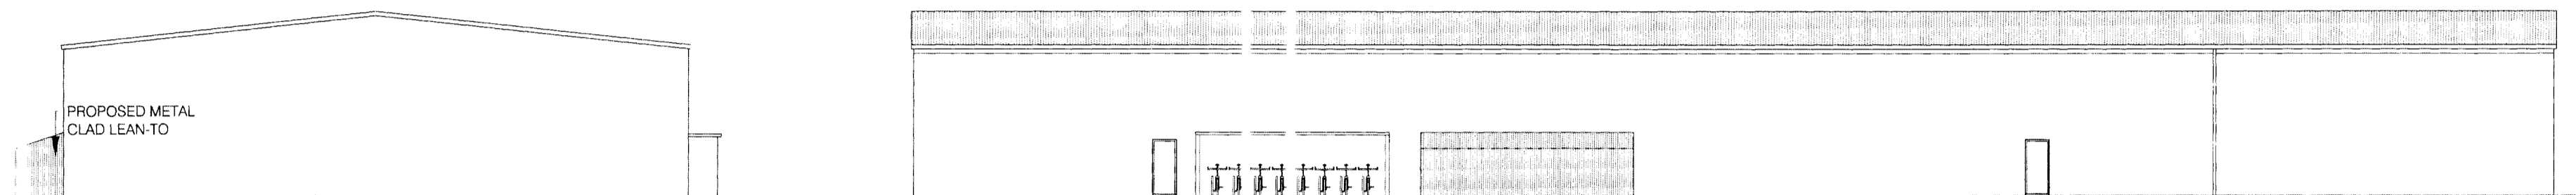


3 NORTH-WEST ELEVATION AS PROPOSED
SCALE 1:200

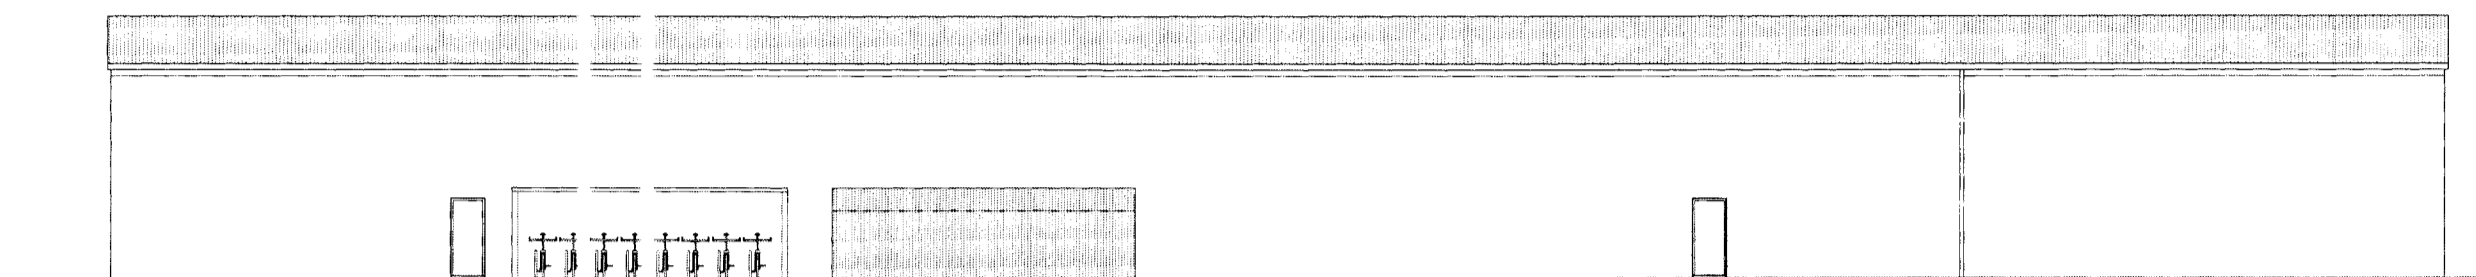

4 NORTH-EAST ELEVATION AS PROPOSED
SCALE 1:200

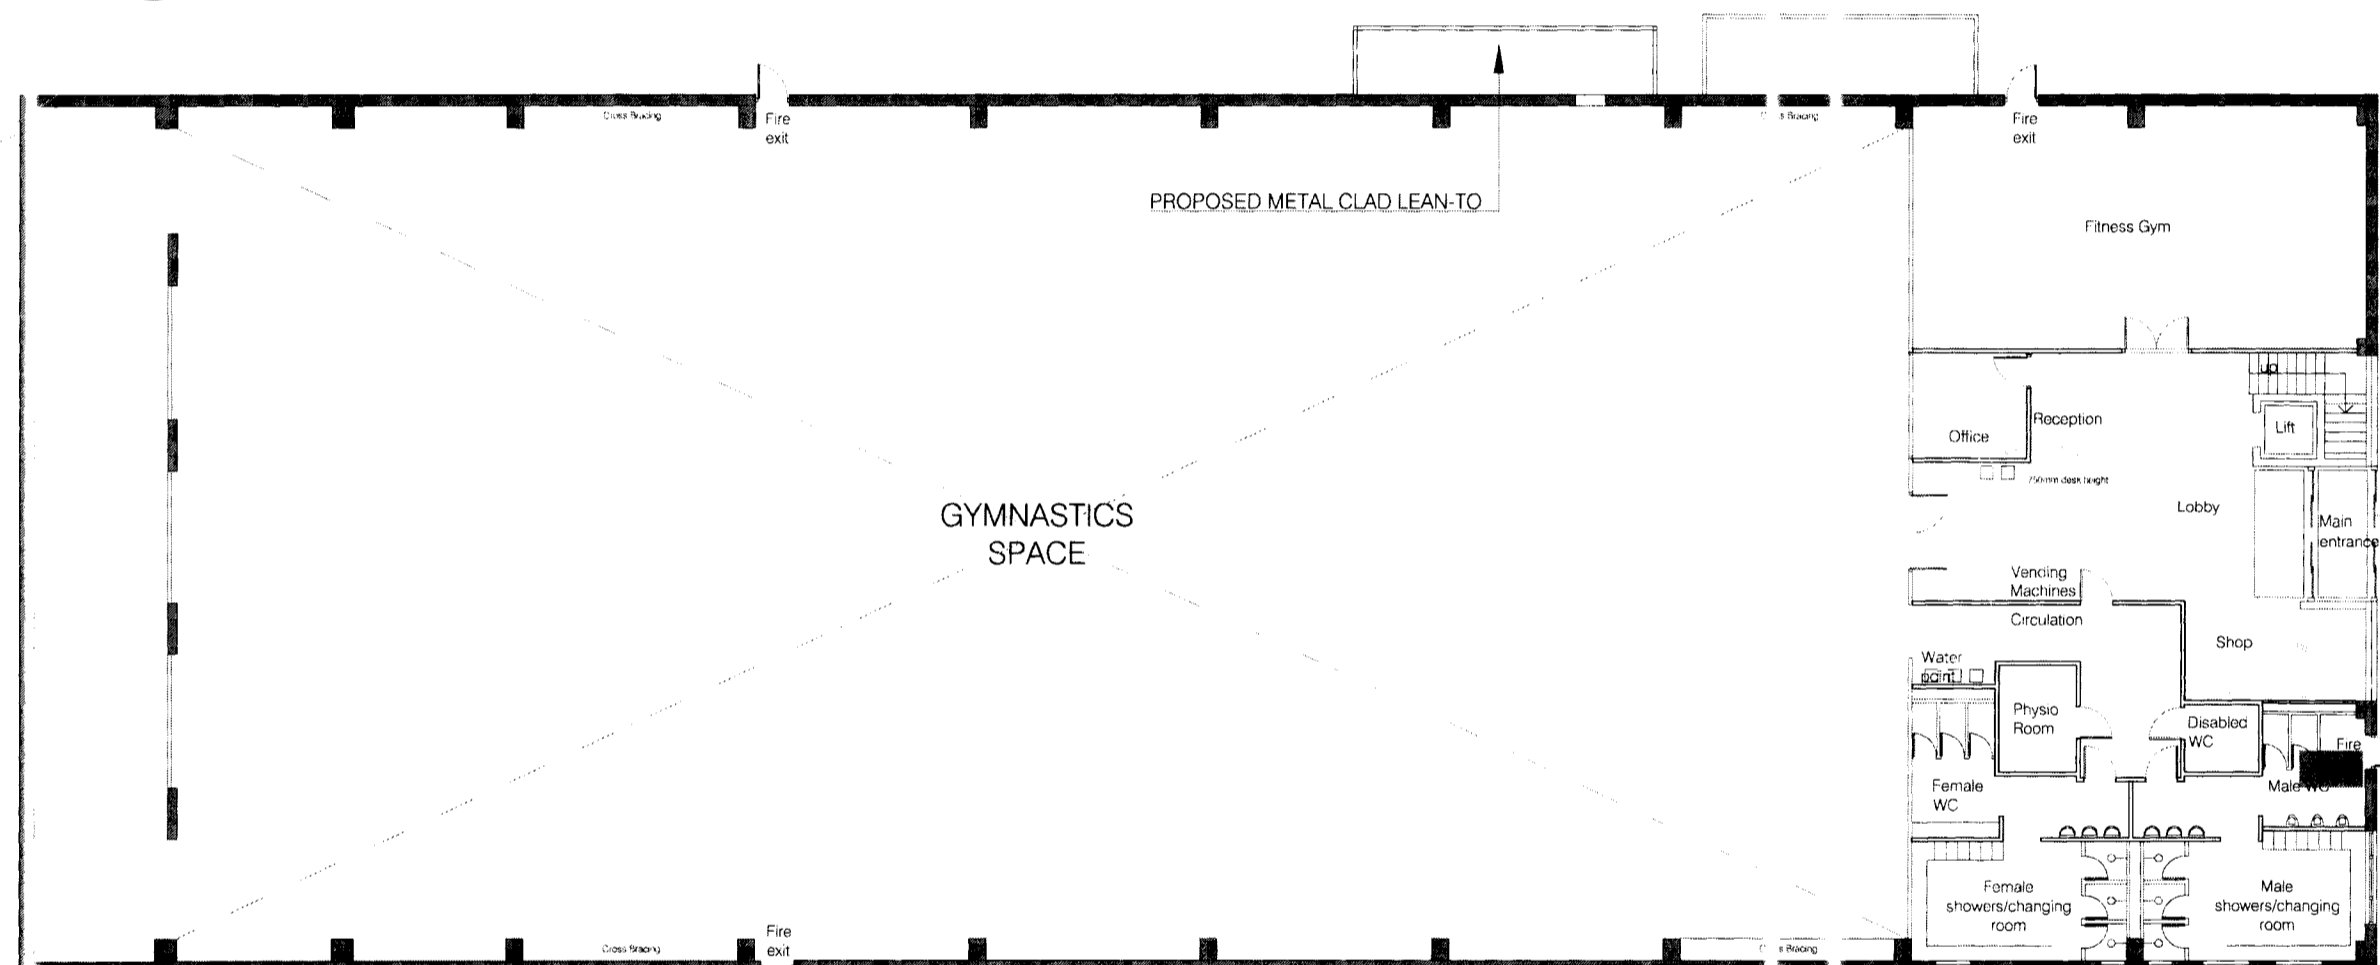

5 GROUND FLOOR AS PROPOSED
SCALE 1:200

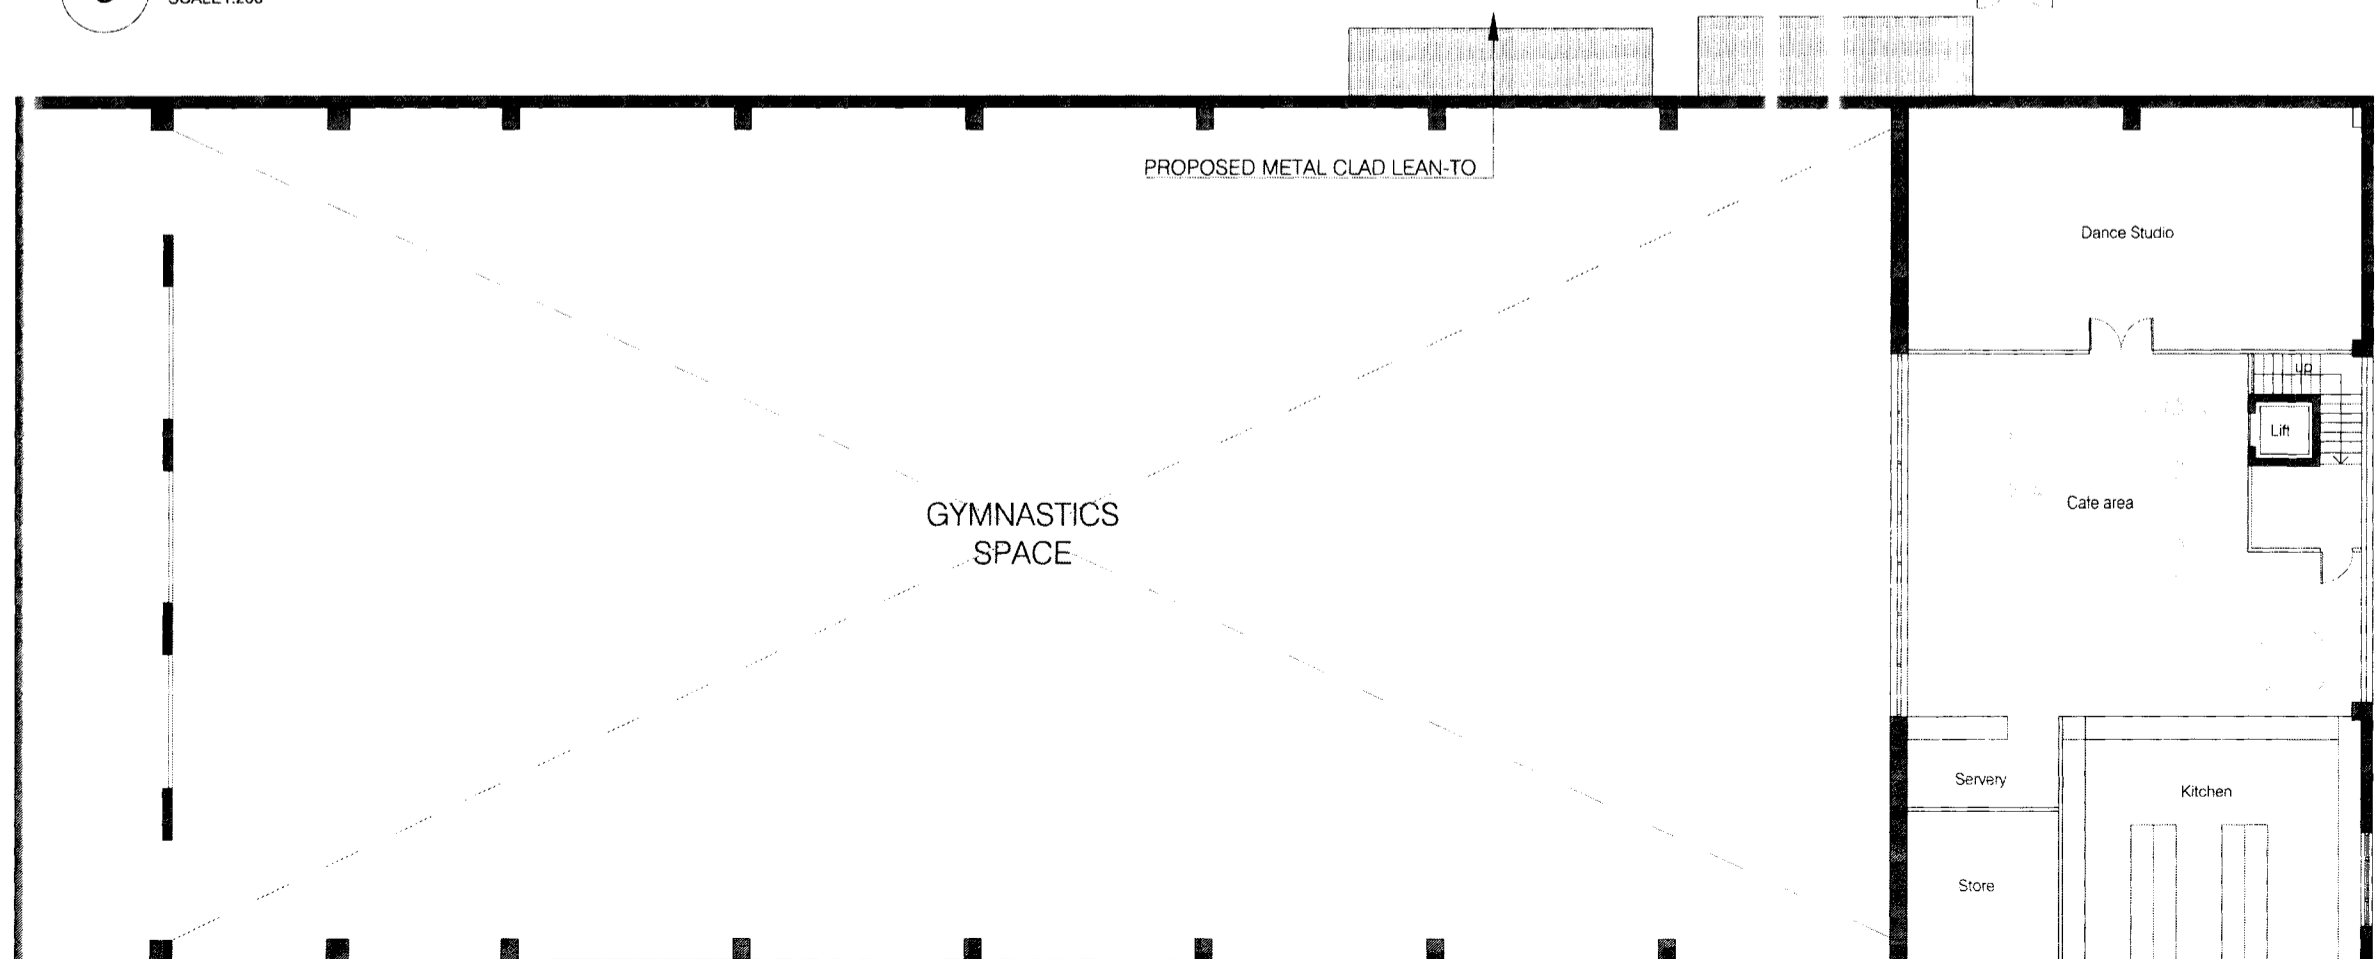

6 MEZZANINE FLOOR AS PROPOSED
SCALE 1:200

RECEIVED
 04 AUG 2015
 15/506178-

