




AREAS:

OFFICE	M2	FT2
OFFICE 1	92.8	999
OFFICE 2	35.4	380
OFFICE 3	28.4	306

NOTE  
ALL GLASS PARTITIONS TO BE  
50% FROSTED AT LOW LEVEL

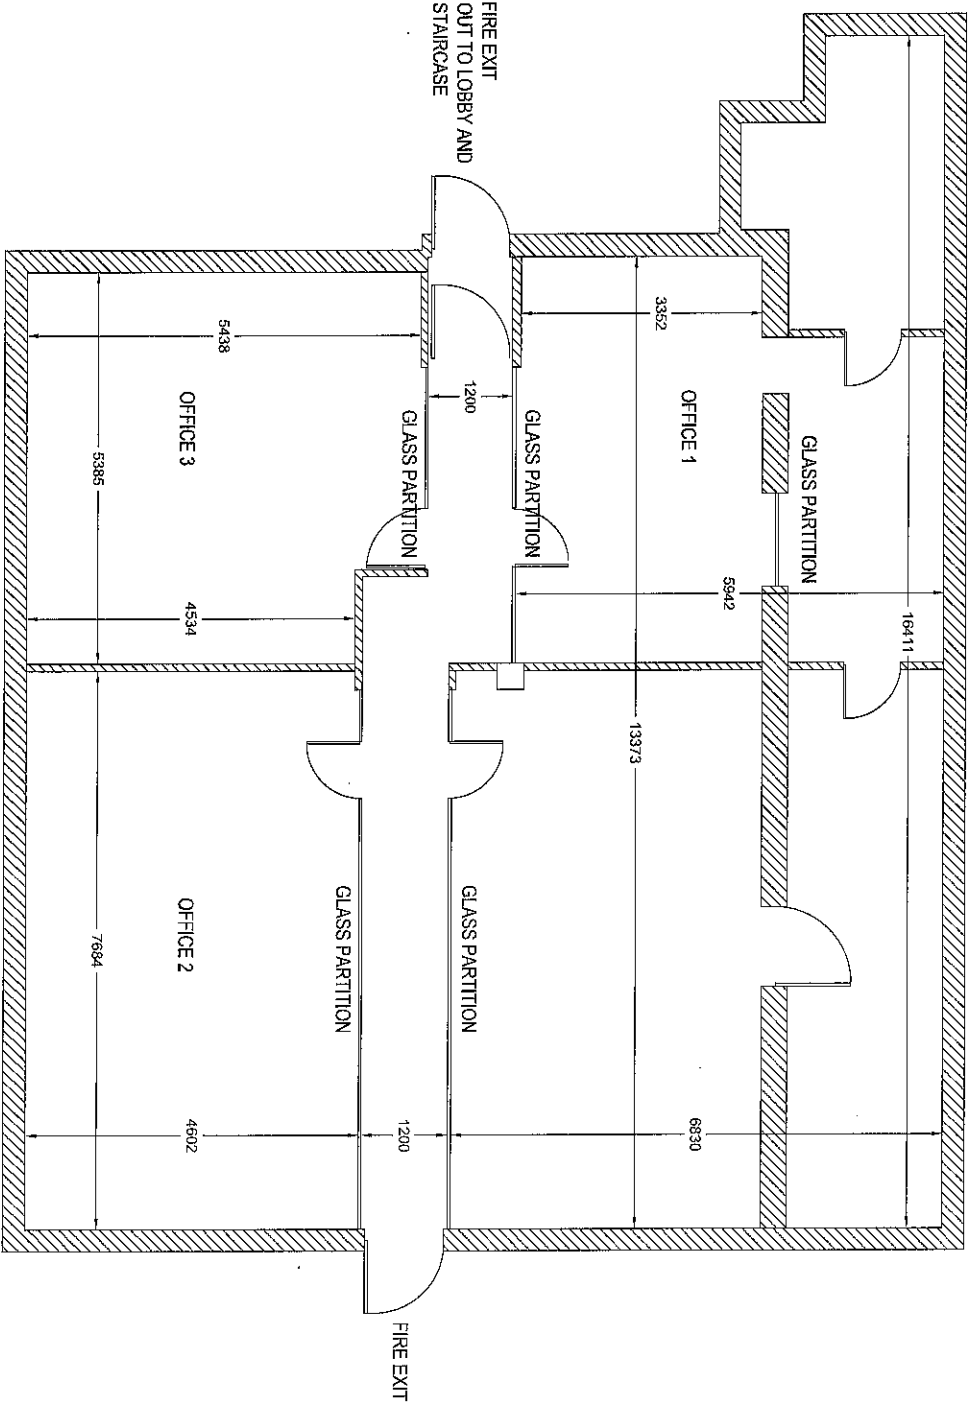

PROPOSED PLAN

Client:	
Architect:	
Project:	OXFORD HOUSE TUNBRIDGE WELLS
Title:	PROPOSED FLOOR PLAN 3 OFFICE OPTION
Drawn:	TW
Check:	DAK
Date:	07/11/15
Scale:	A2
Revision:	1/01
Drawing Number:	FAIR-OKF-SK-002
Revision:	A