


1 PLAN
 Proposed Ground Floor Plan SCALE 1: 50

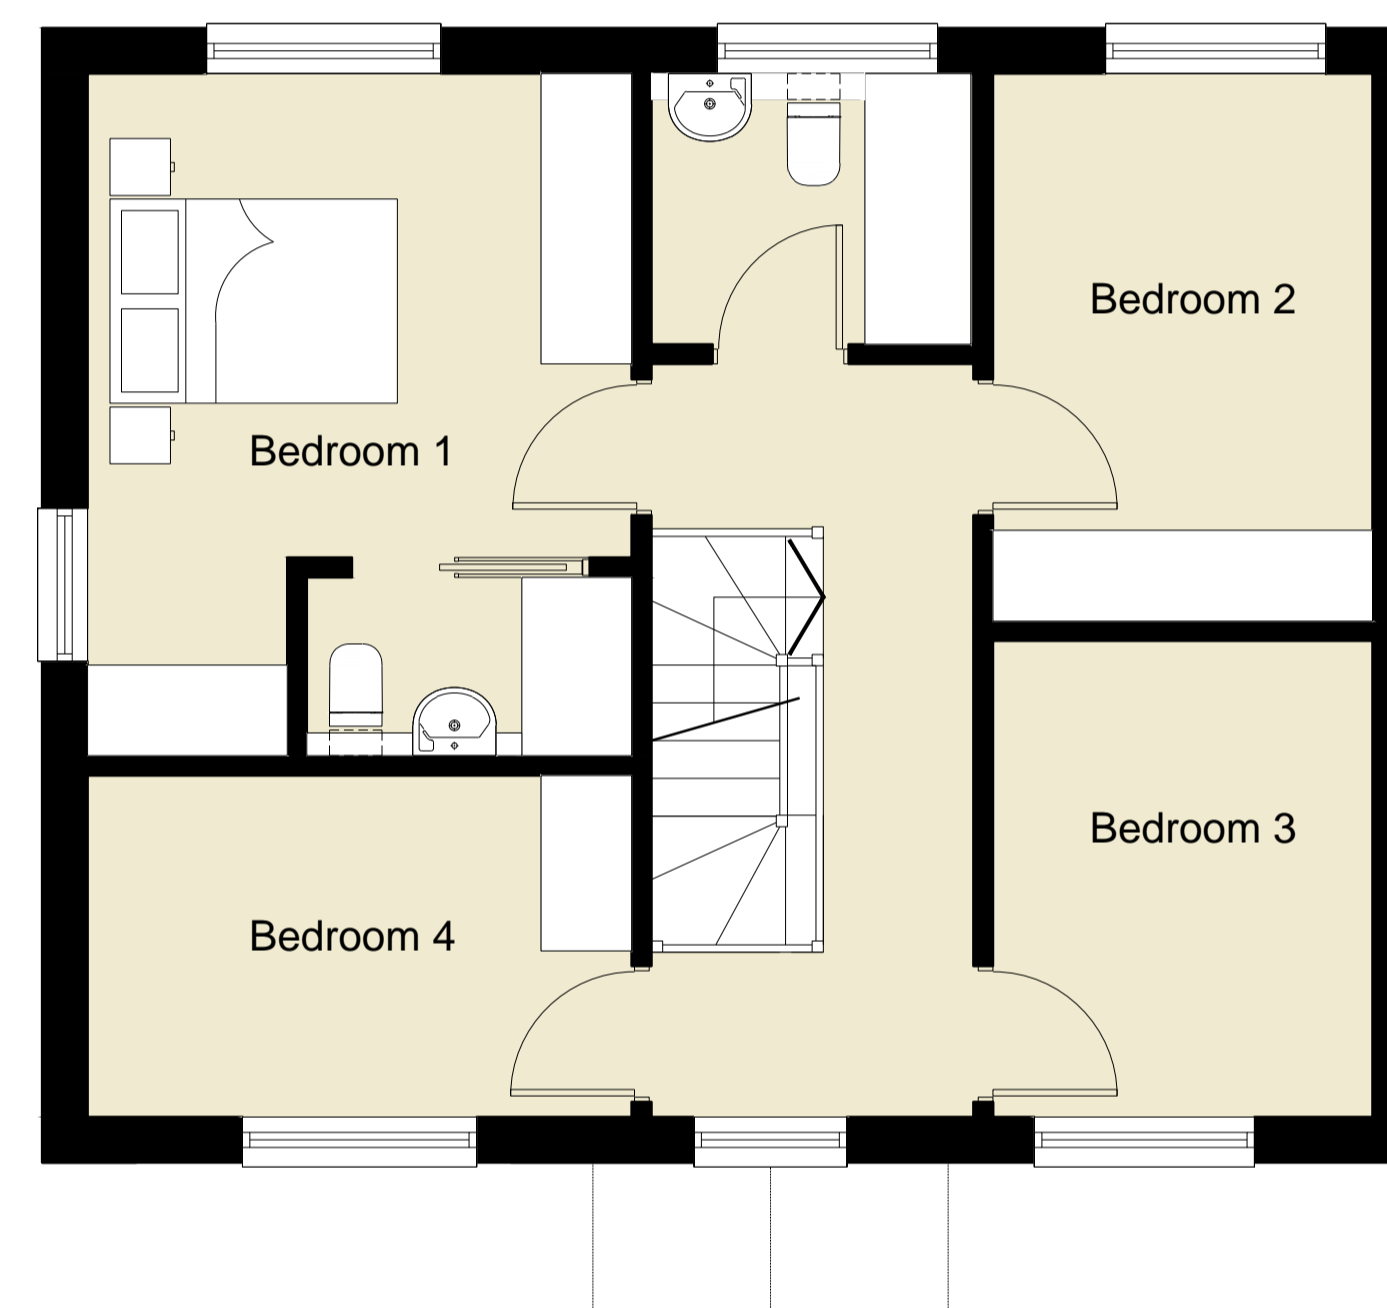

2 PLAN
 Proposed First Floor Plan SCALE 1: 50

P2	Drawings amended following Planning comments	NG / PMcP	08.10.2018
P1	Drawings amended following Planning comments	KD / AM	25.09.2018

REV DESCRIPTION DATE
 High Street, Etchingham
 East Sussex, TN19 7AJ
 Proposed Floor Plans

Scale @ A1	1:50
Created	JUNE 2018
Drawn by :	JEP
Checked by :	AM
Purpose of Issue	Planning

OPEN architecture

OPEN architecture	Architecture
	Building Surveying
	Project Management
	Interior Design

Anton House www.openarc.co.uk
 South Park T +44 01732 779580
 Sevenoaks / Kent / TN13 1EB F +44 01732 741316

Job Reference	Drawing Number	Rev
18506	P300	P2

