



Roof Plan

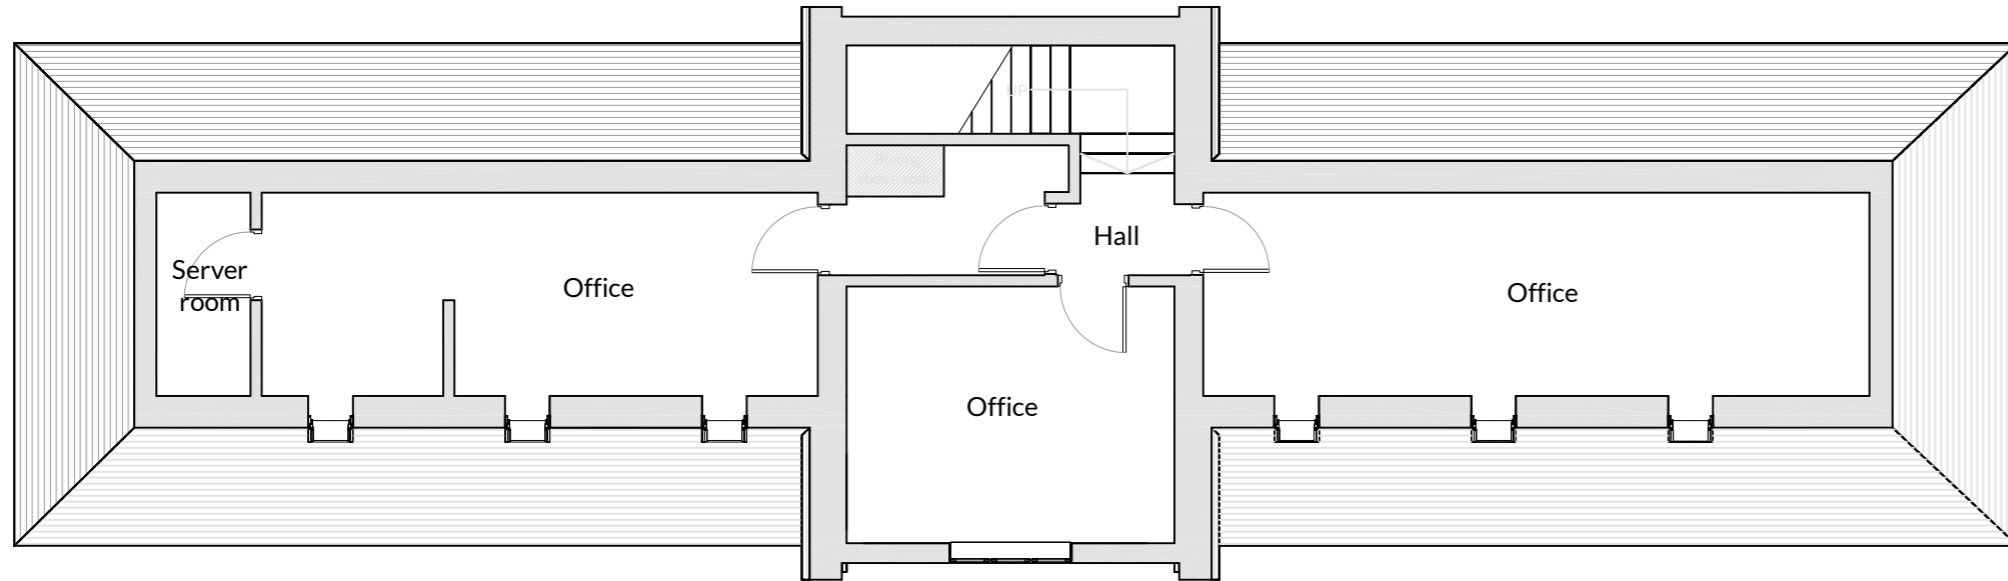

First Floor Plan

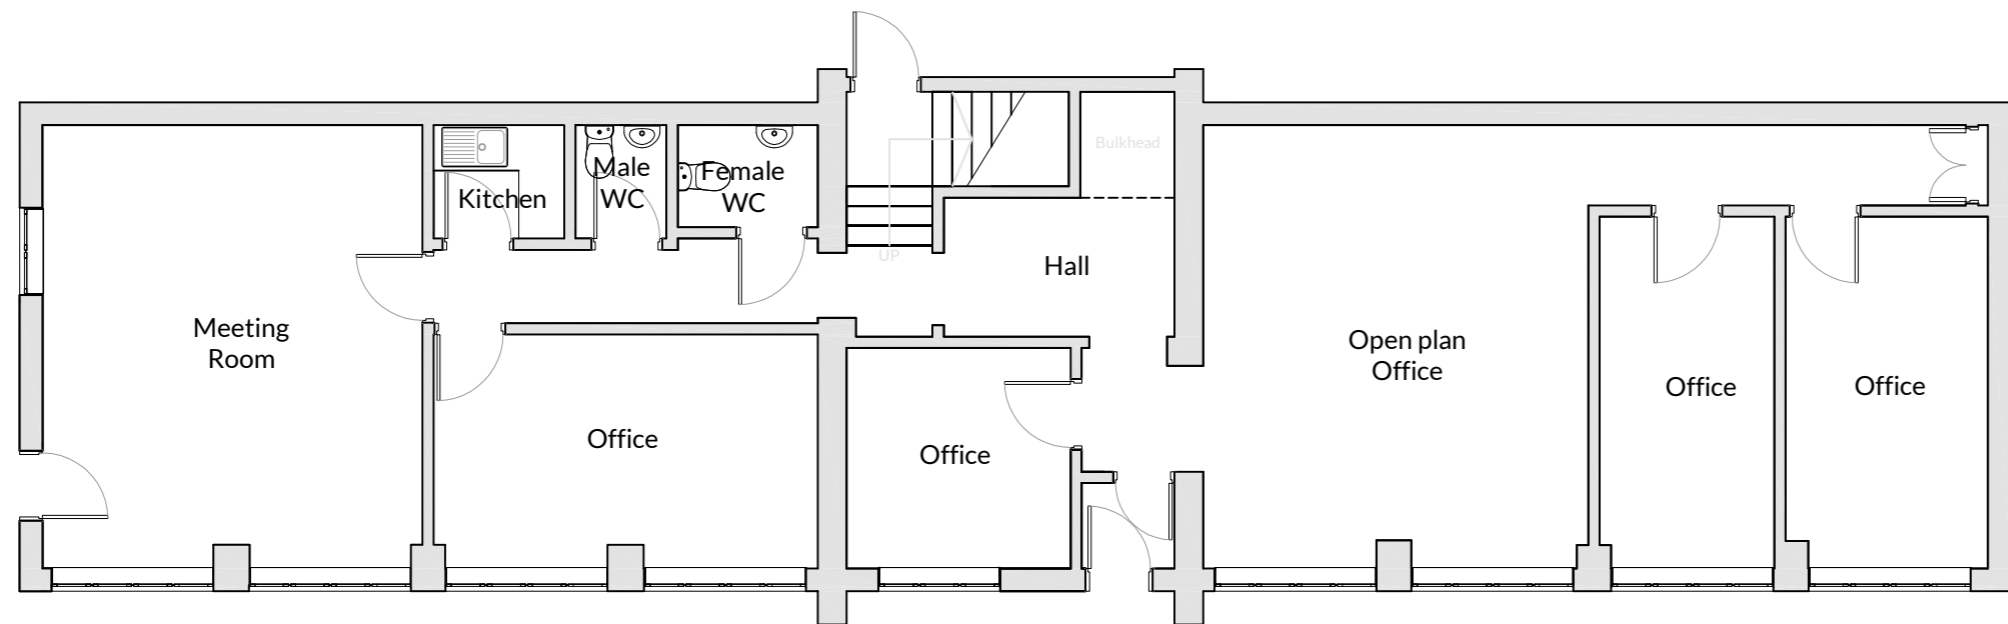

Ground Floor Plan




This drawing and the copyrights and patents therein are the property of DMP LLP and may not be used or reproduced without consent.

This drawing is to be read in conjunction with all relevant consultants and/or specialist's drawings/documents and any discrepancies or variations are to be notified to DMP LLP before the affected work commences.

A3



Site Location Plan @ 1:1250

 

Revision



79 High Street
Tunbridge Wells
Kent
TN1 1XZ
01892 534455
dmp@dmp-llp.co.uk
www.dmp-llp.co.uk

Client.

Chandler & Co

Address.

The Coach House
Wateringbury
ME18 5NN

Project.

Scheme Development

Title.

Ground, First & Roof Plans
As Existing

Purpose of Issue.

PRELIMINARY

Scale.	D	C	Date.
1:100@A3	JPM	JRW	07/11/2018

Job No.	Drawing No.	Revision.
56728	PR 03	