


**notes**

Do not scale.  
 All dimensions to be checked on site and verified with the architect prior to construction.  
 Any discrepancies or uncertainties regarding this drawing to be discussed with the architect prior to construction.  
 Copyright © FS Architects. All rights reserved


**NOT FOR CONSTRUCTION**

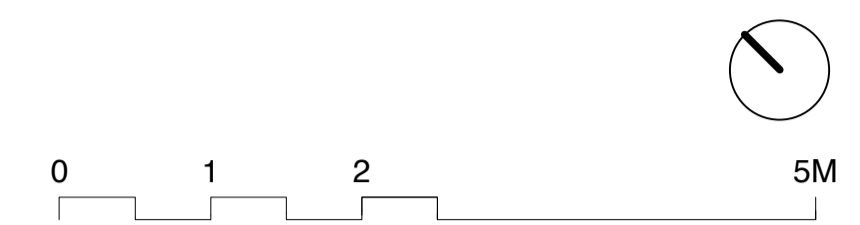

**key**

— Area of application

**revision notes**

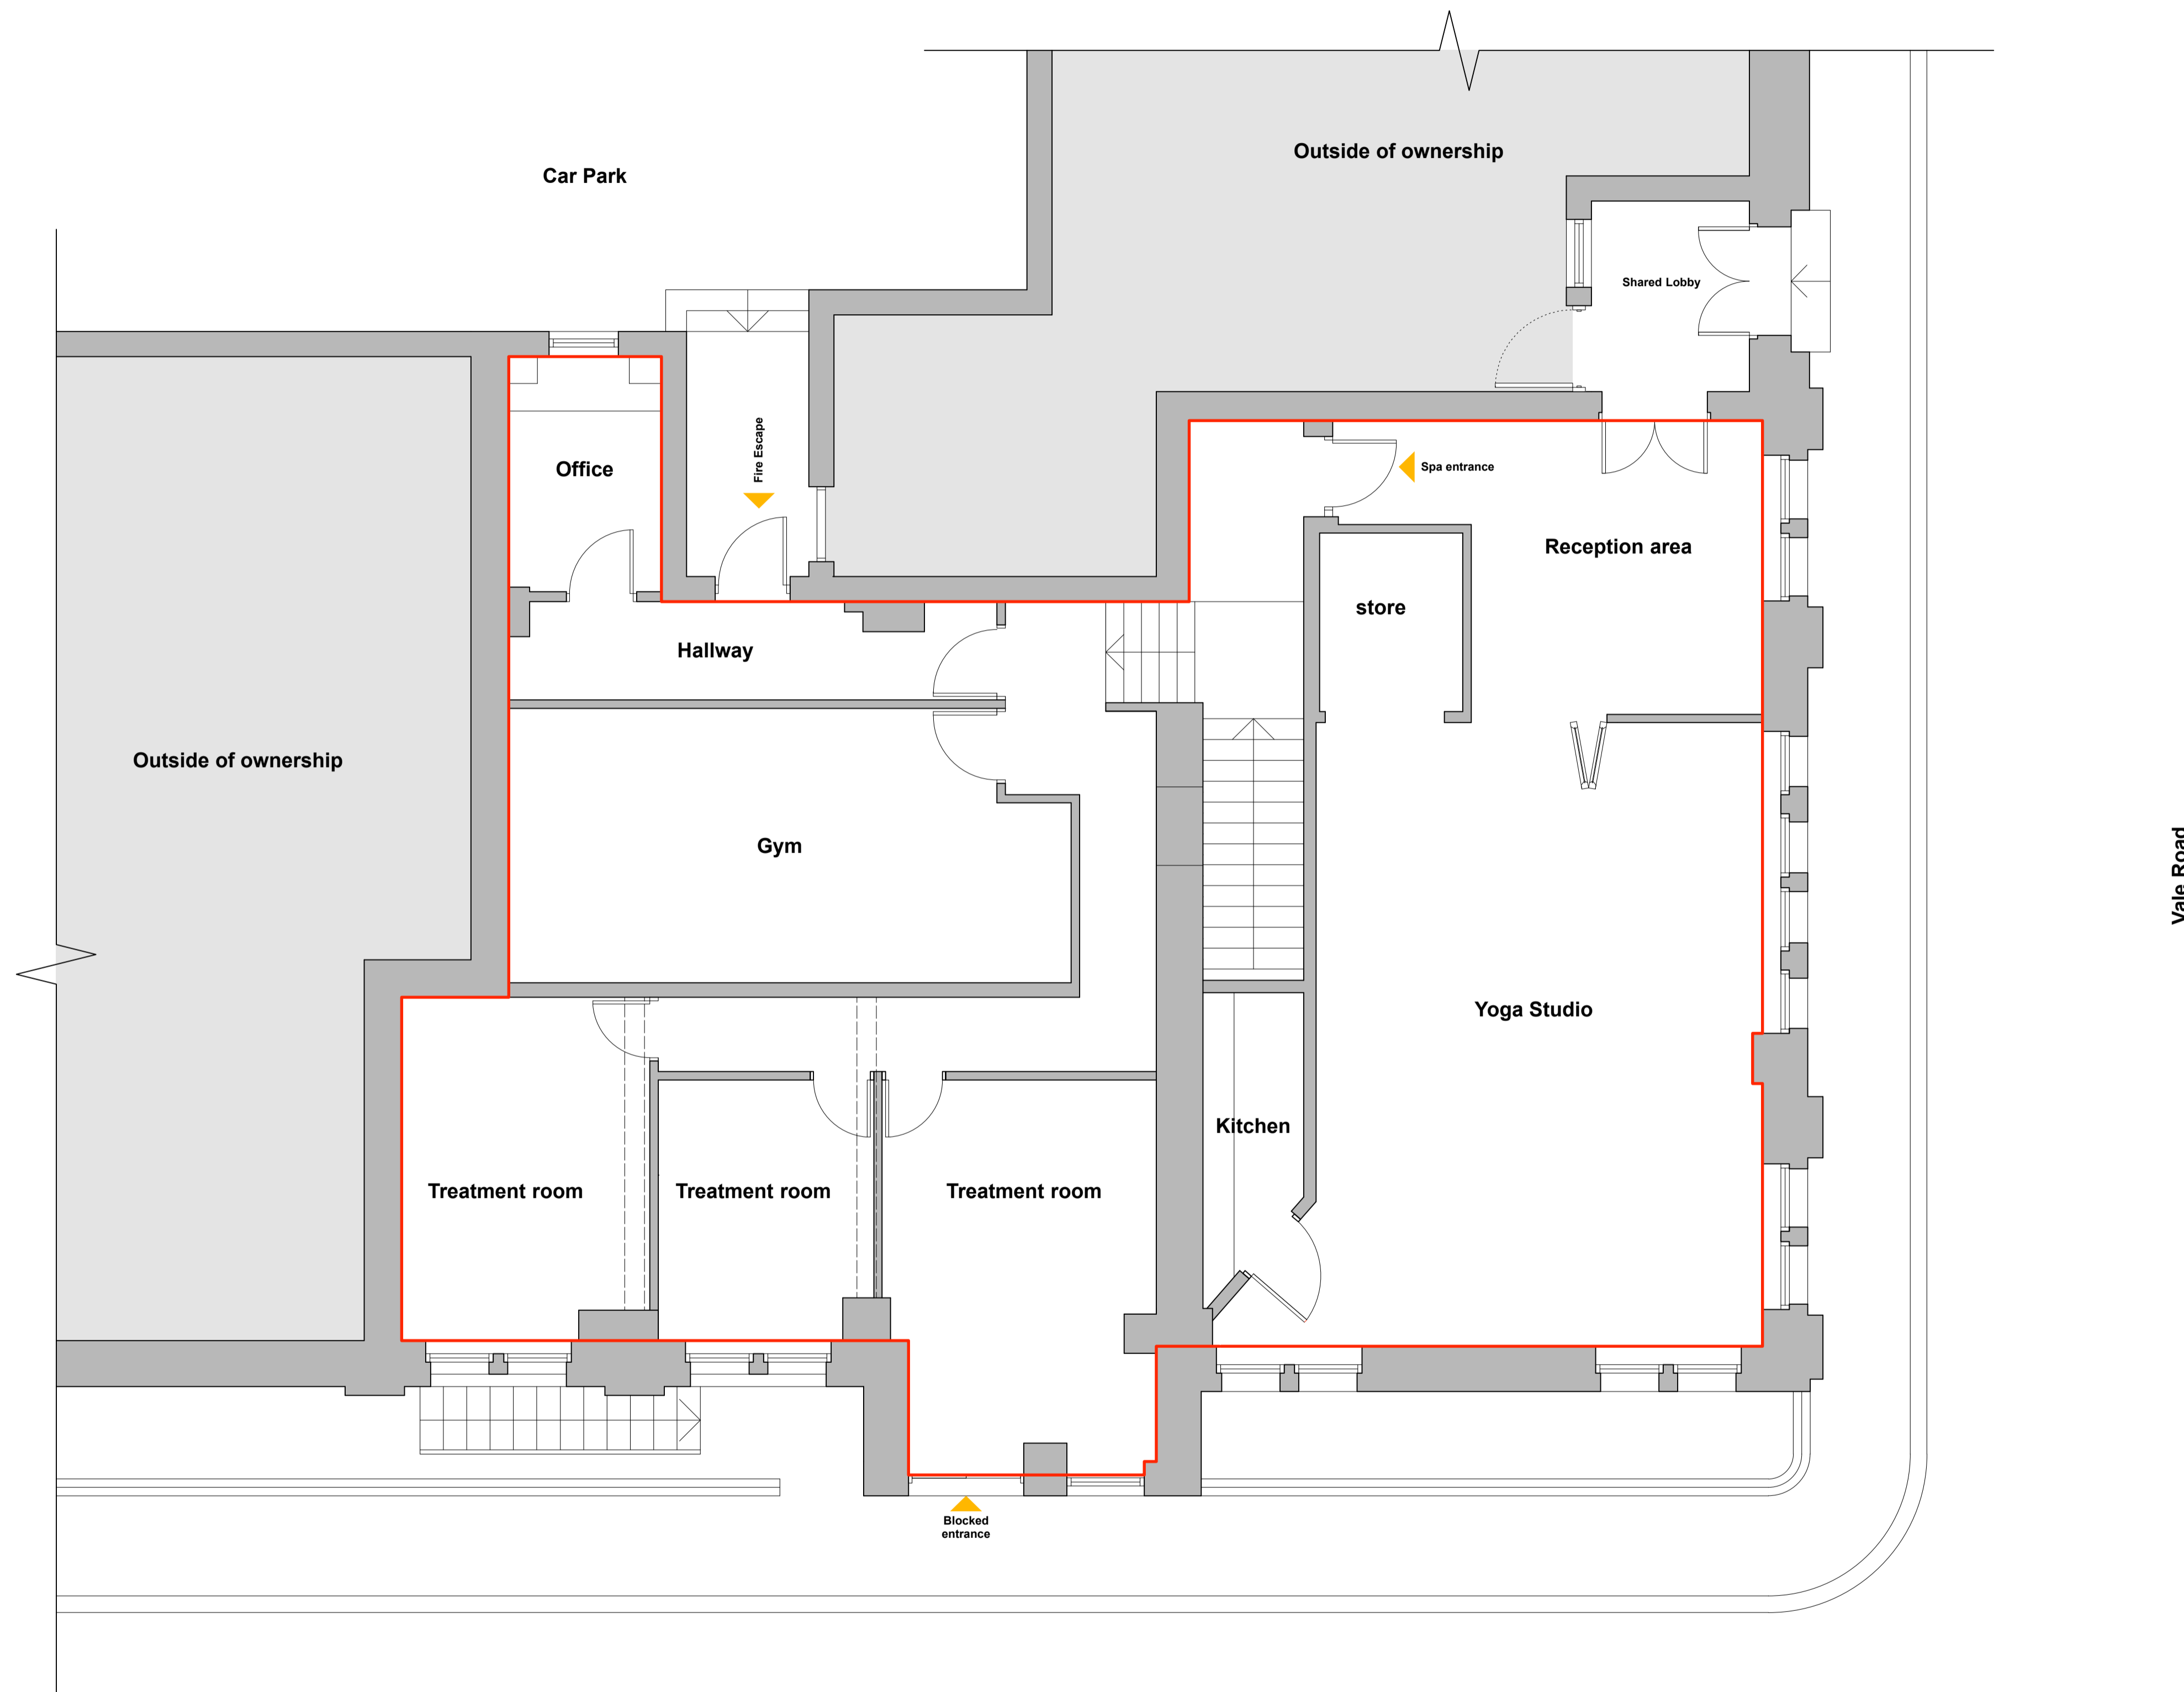

**planning**

revision	date	comment
P1	06.08.2018	issued to client for comment
P2	31.08.2018	submitted for planning

**FS**  
 ARCHITECTURE

23 Stone Street  
 Tunbridge Wells  
 Kent, TN1 1NU

project  
 Royale Retreat Spa

drawing  
 ground floor plan  
 existing

scale	date	revision
1:50@A1	August 2018	
job number	drawing number	revision
1001	010	P2