




North Elevation

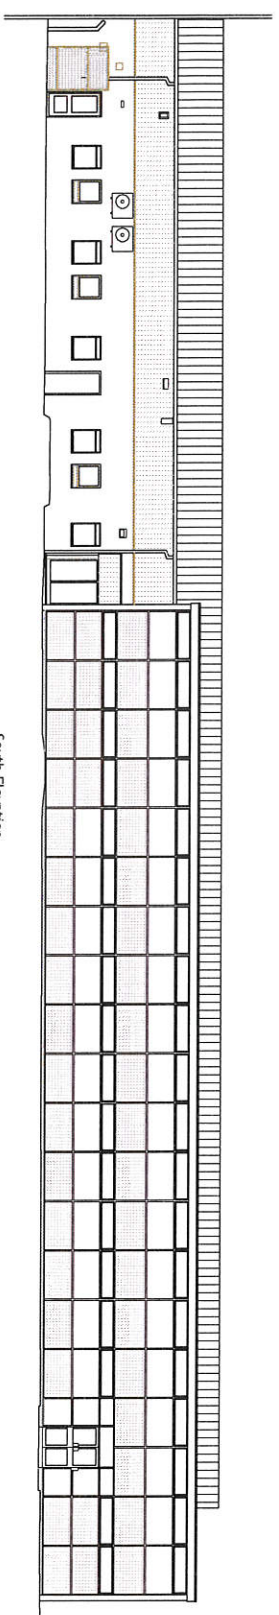

South Elevation

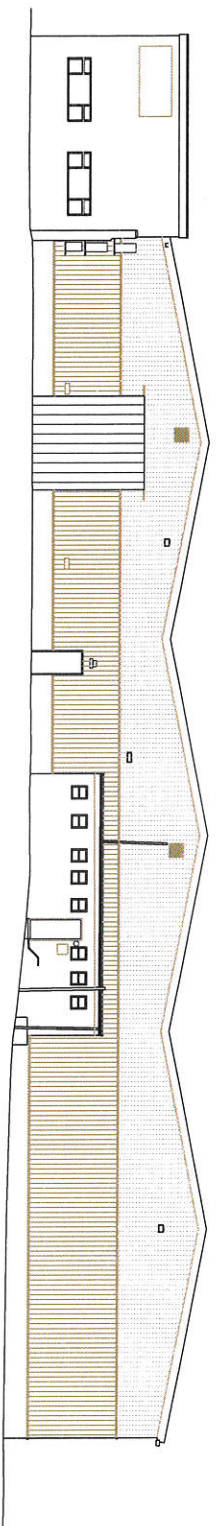

East Elevation

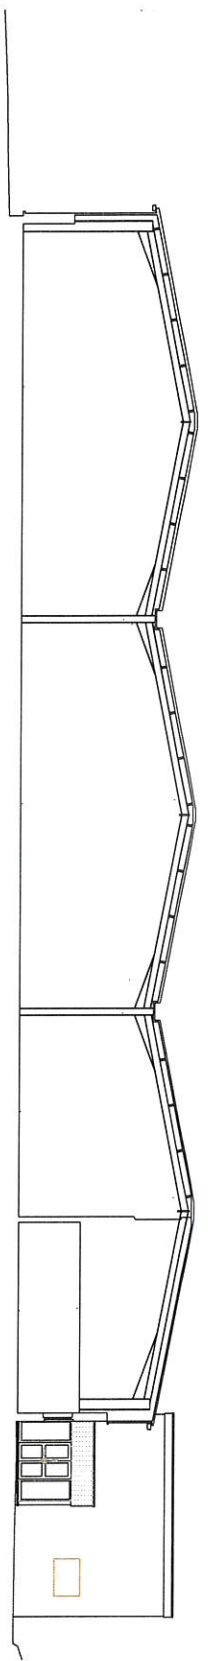

West / section through Unit 2a

Copyright of DND Core Ltd.
 Check dimensions on site - do not rely on this
 1:1000 1:500 1:200

Client:
 COIF Nominees Ltd


Project:
 Units 2a, 2b and 2c
 Longfield Road
 Turnridge Wells TN2 3EY

Drawing details:
 Elevators and section

Issue details:
 A - Tender Issue

Date: 18 August 2020
Paper Size/Scale: A3 / 1:200
Drawing No.: 0925-0-02
Issue: -A

DND CORE
 DESIGN / NEGOTIATE / DELIVER
 No.1 Cornhill London EC3V 3ND
 www.dndcore.com

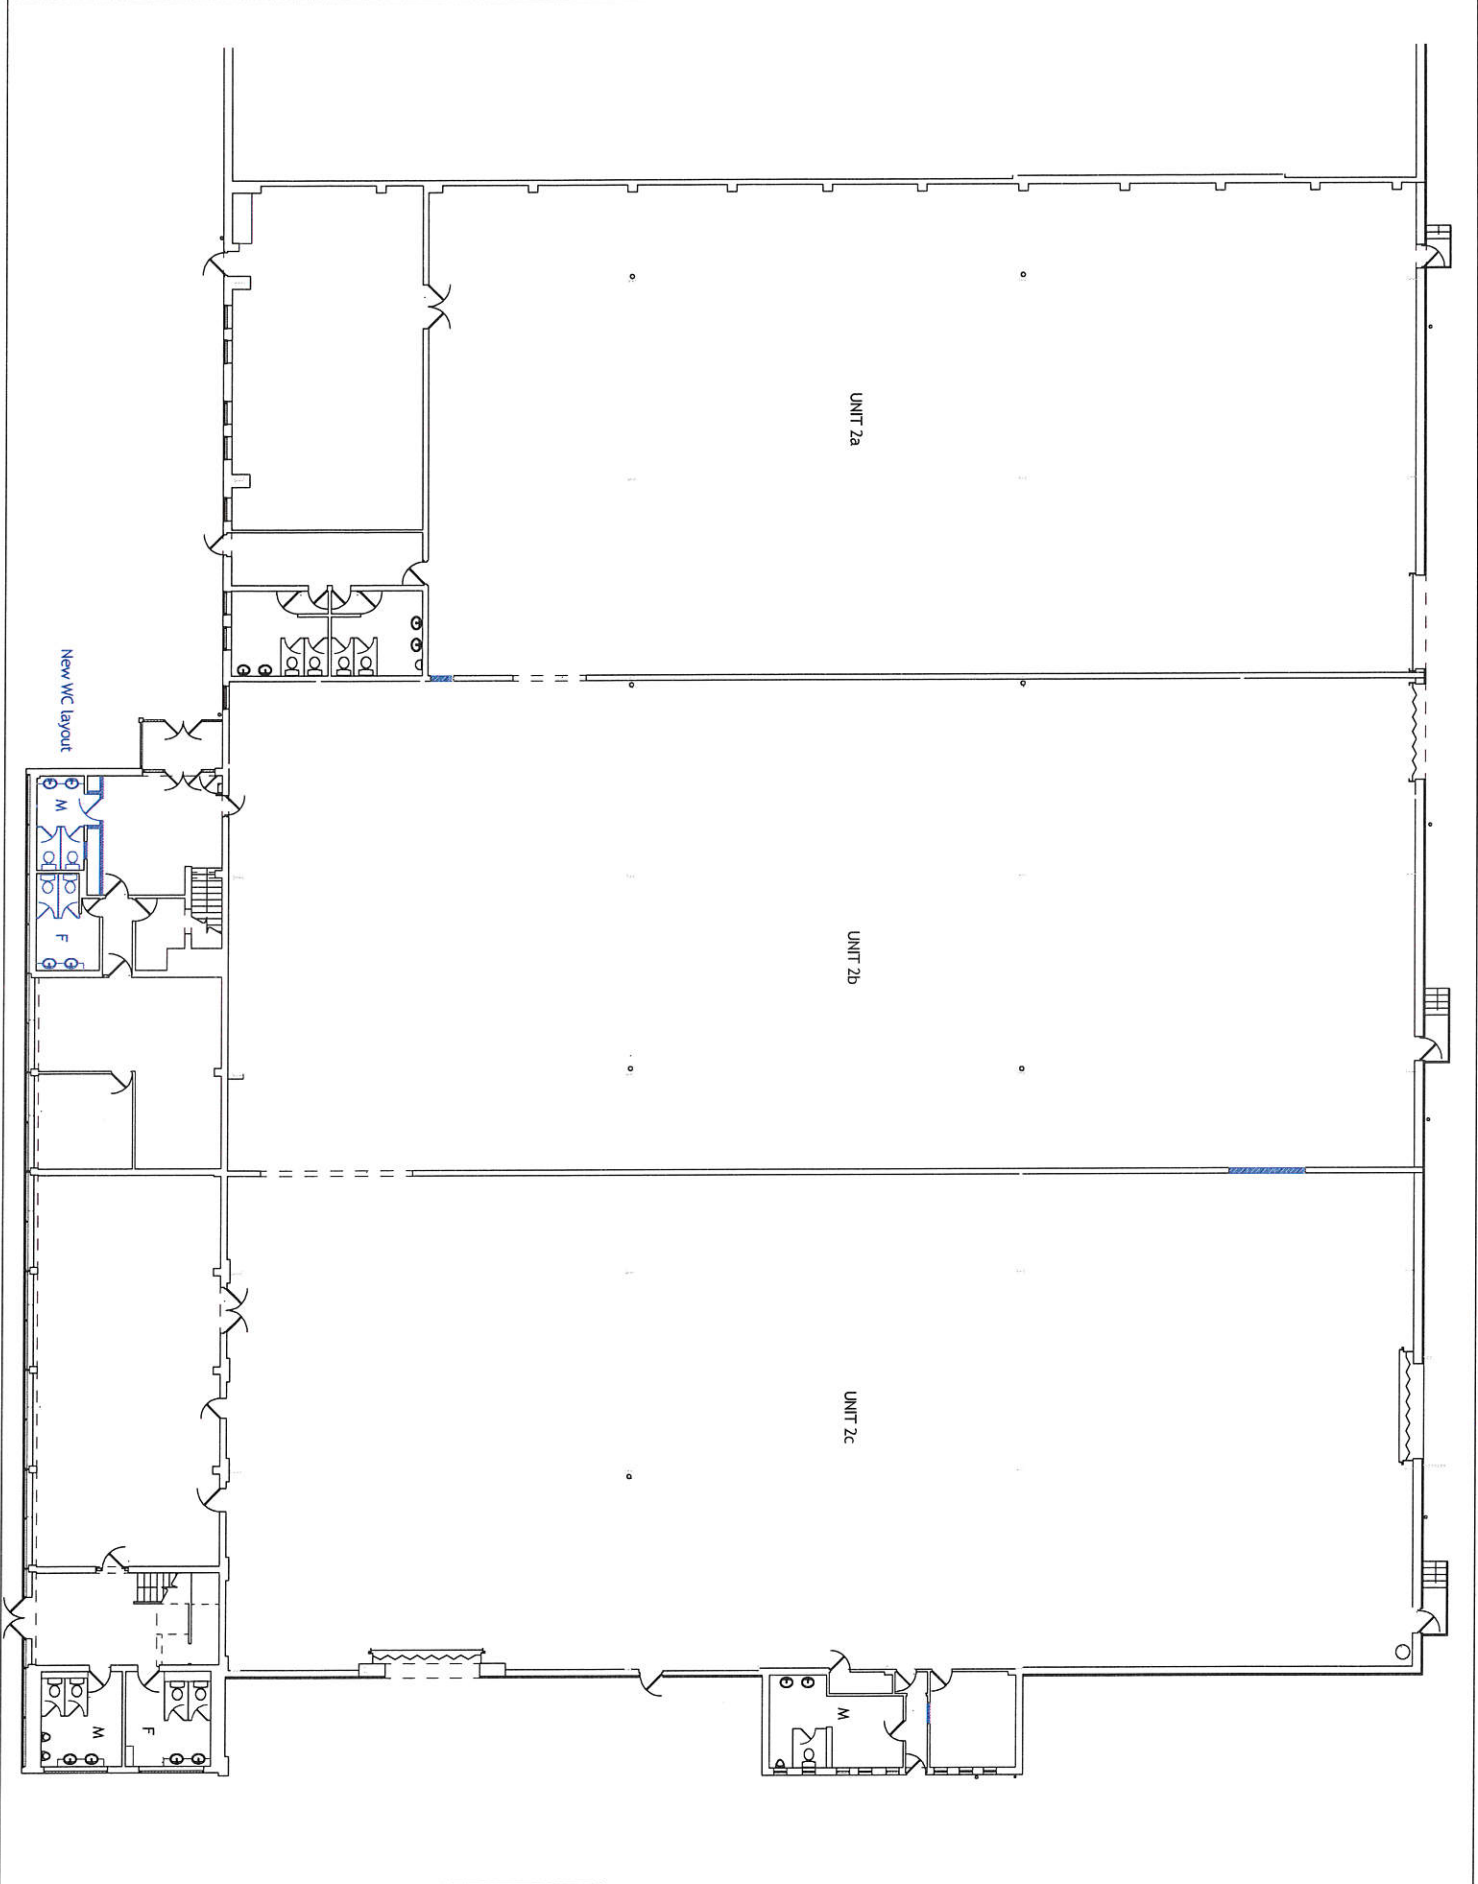

Copyright of DND Core Ltd.
 Quoted dimensions are in millimetres - do not scale off this scale

Client:
COIF Nominees Ltd


Project:
 Units 2a, 2b and 2c
 Longfield Road
 Turbridge Works TN2 3EY

Drawing details:
 Ground floor:
 - proposed plan
 Issue details:
 A - Tender issue

Date: 18 August 2020
 Paper Size/Scale: A3 / 1:200
 Drawing No: 0925-3-01

Drawn: MS
 Check: TG
 Issue: -A

DND CORE
 DESIGN | NEGOTIATE | DELIVER
 No.1 Cornhill London EC3V 3ND
 www.dndcore.com

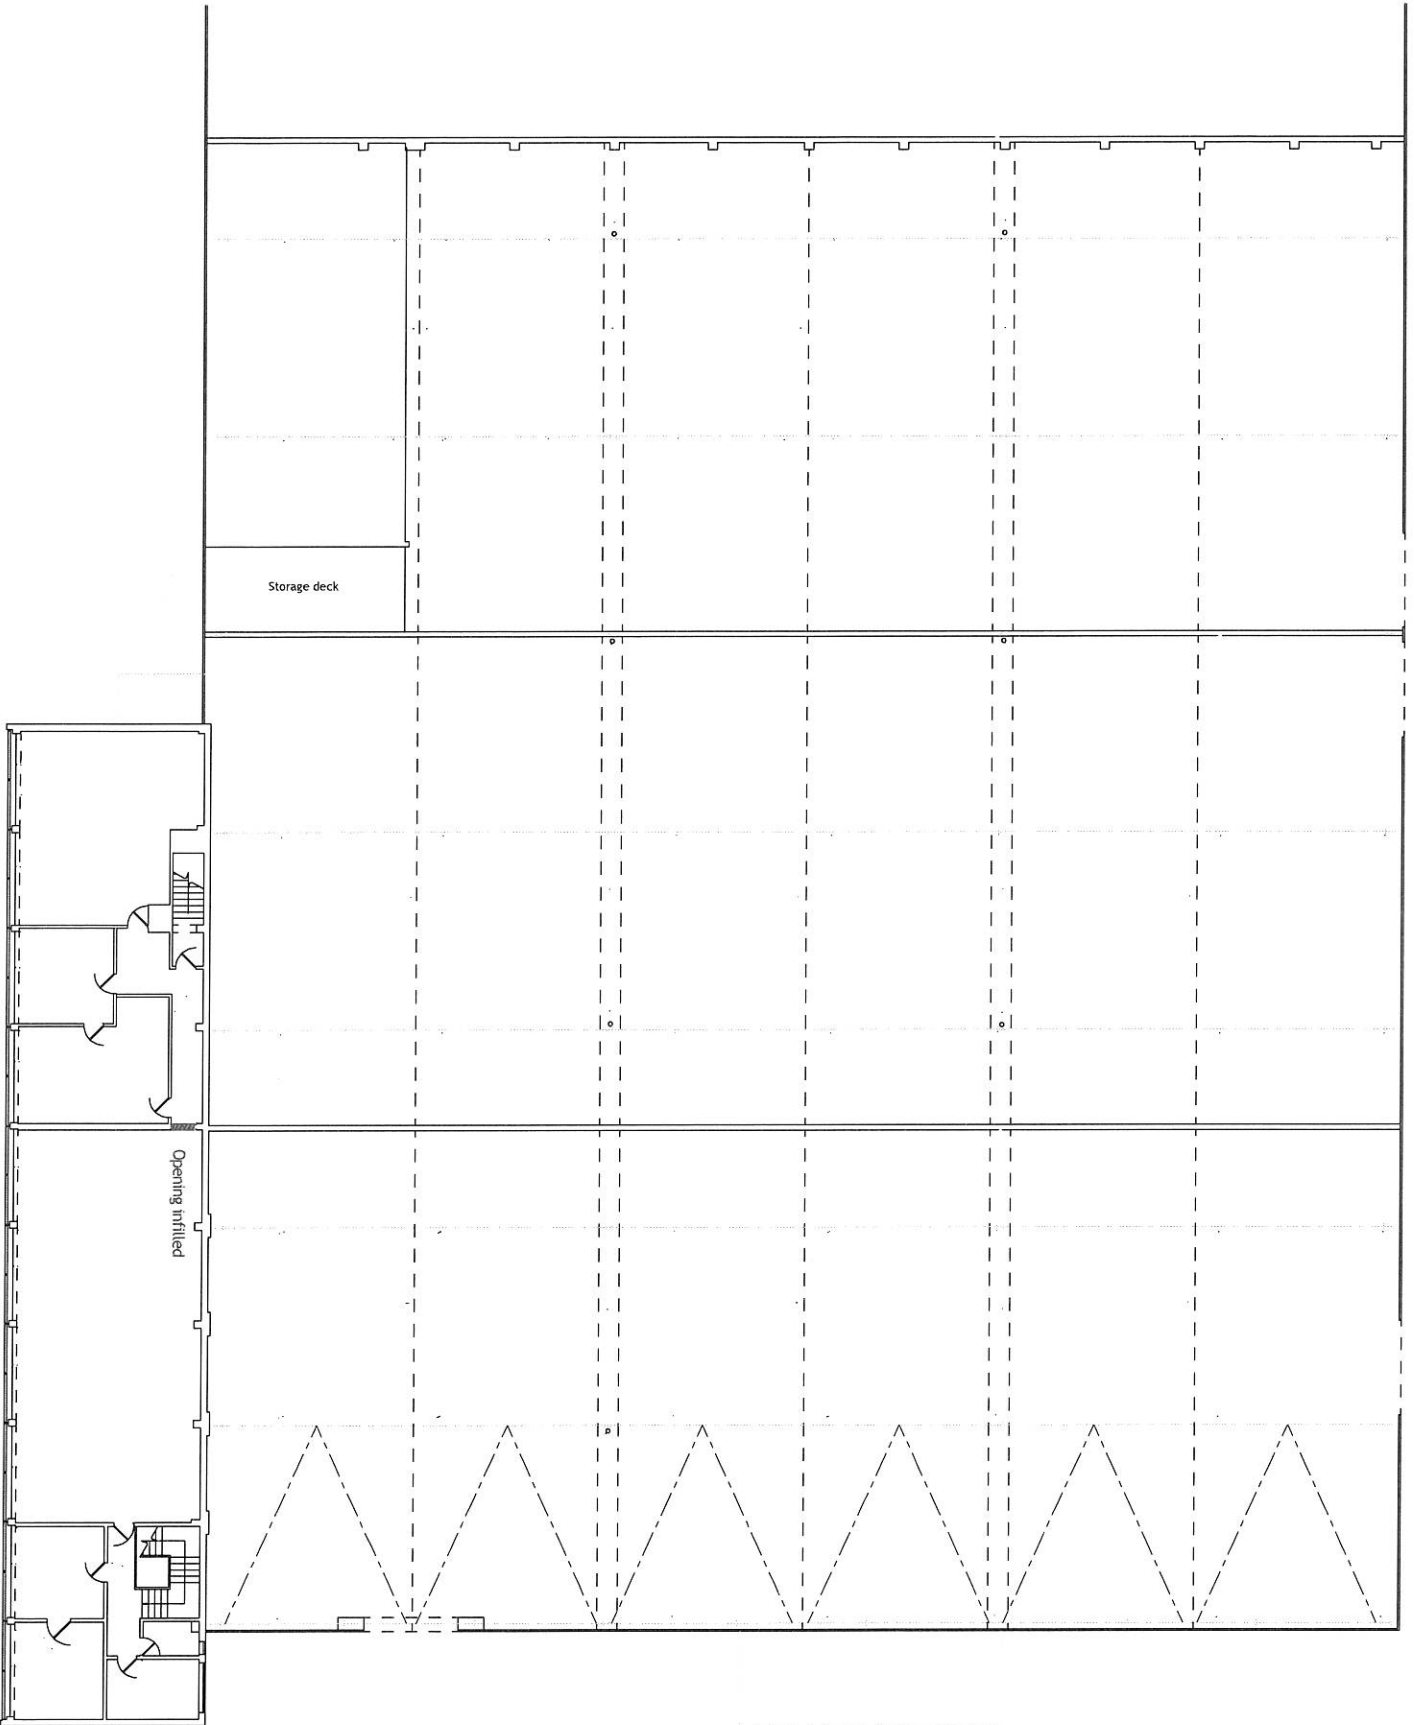

Copyright of DND Core Ltd.
 Check dimensions of site - do not rely on scale
 1:200

Client:
 COIF Nominees Ltd

Project:
 Units 2a, 2b and 2c
 Longfield Road
 Tulsehope Wells TN2 3BY

Drawing details:

First floor:
 - proposed plan
 Issue details:
 A - tender issue

Date:
 18 August 2020

Drawn:
 AS

Paper Size/Scale:
 A3 / 1:200

Check:
 TG

Drawing No.:
 0925-3-02

Issue:
 -A

DND CORE
 DESIGN | NEGOTIATE | DELIVER
 No.1 Cornhill London EC3V 3ND
 www.dndcore.com