


Existing Elevations 1:100

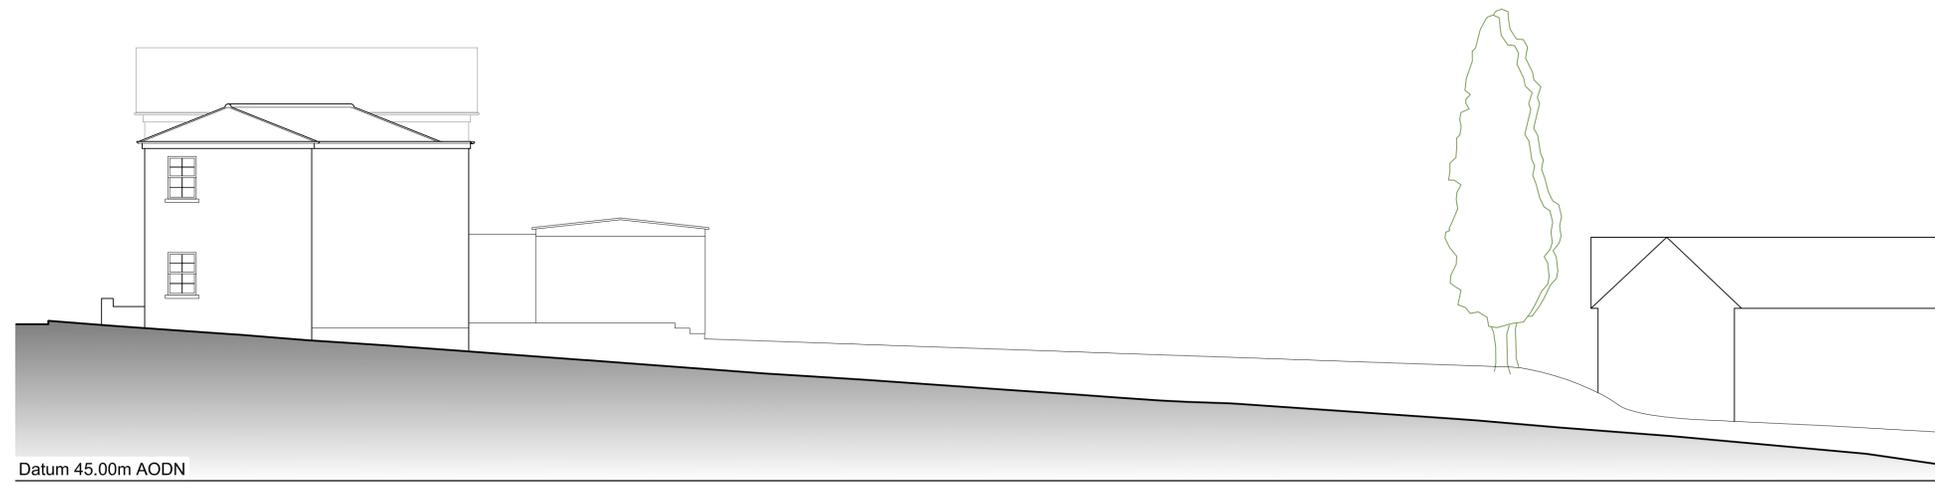


Datum 45.00m AODN

South-East Elevation




Datum 45.00m AODN

South-West Elevation

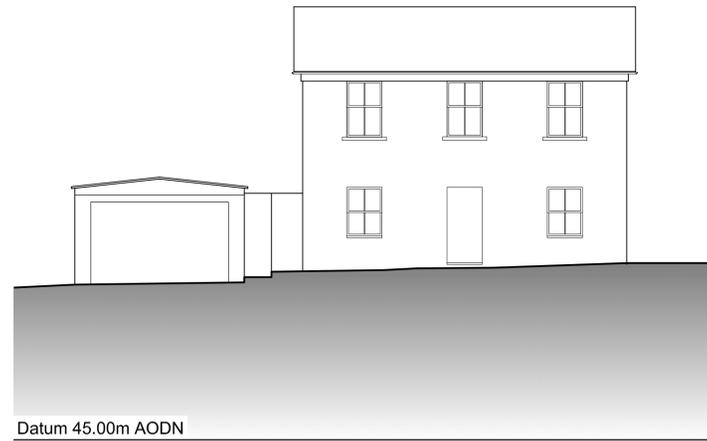

Datum 45.00m AODN


North-West Elevation

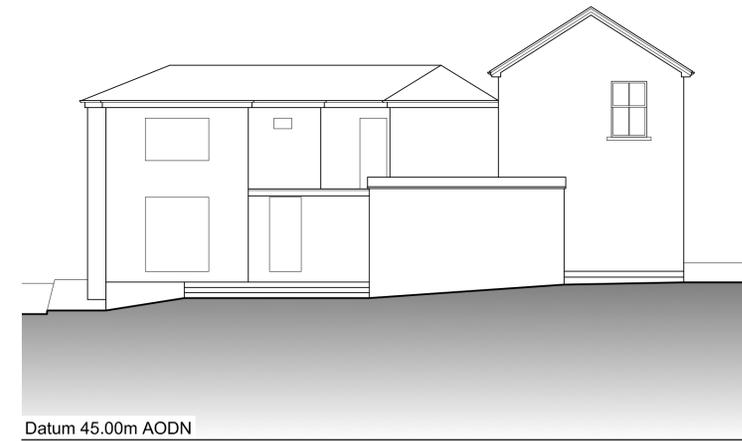


Datum 45.00m AODN

North-East Elevation


Existing Plans 1:100

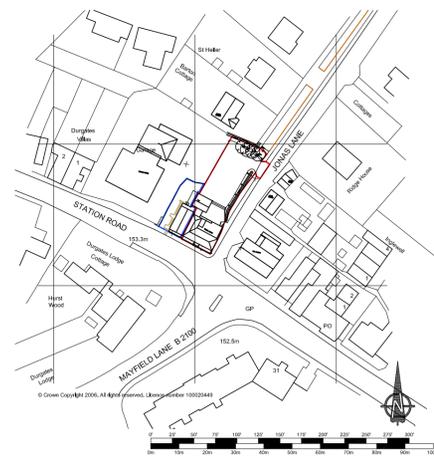


Location Plan 1:1250

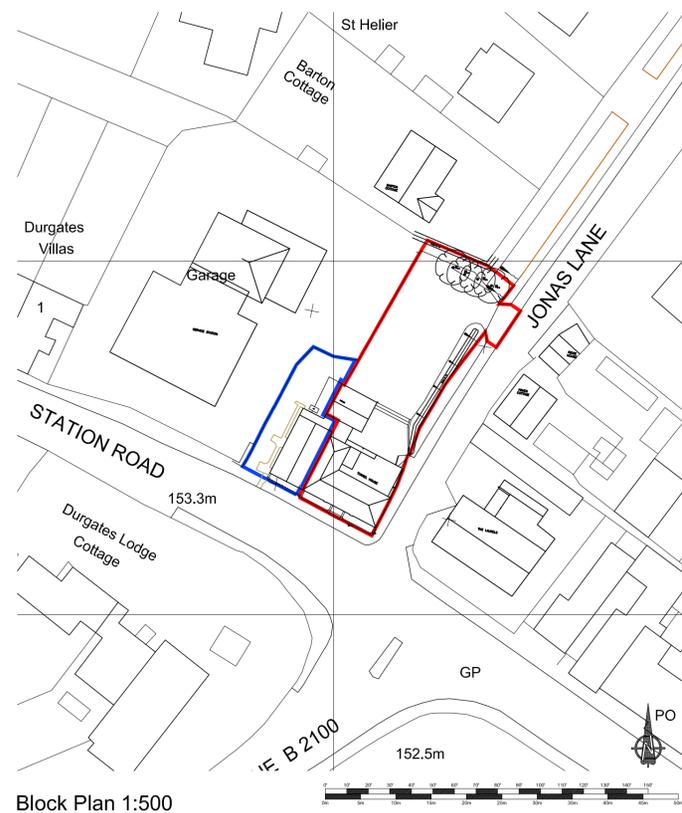


Block Plan 1:500

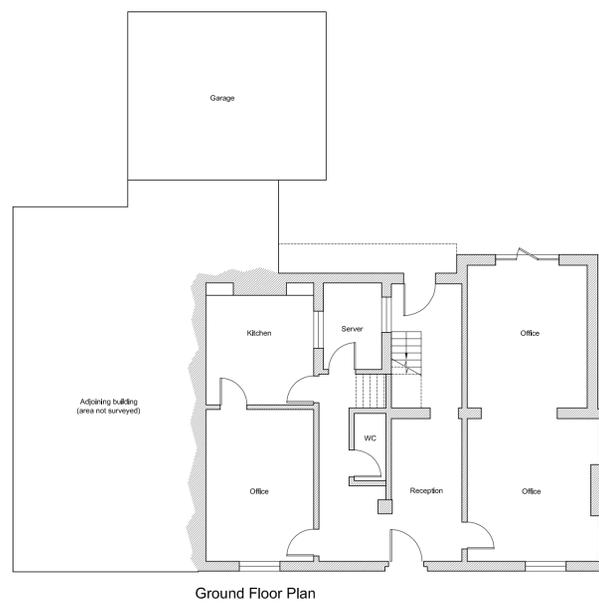

Ground Floor Plan

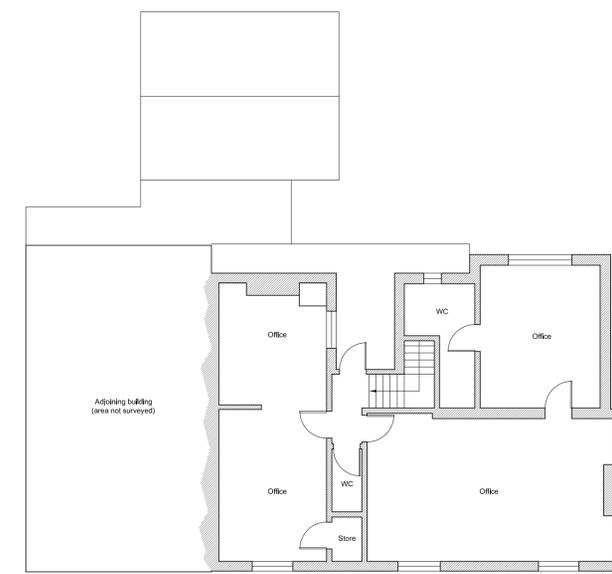

1st Floor Plan

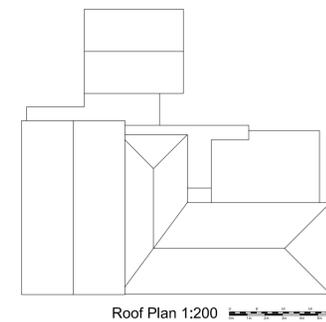

Roof Plan 1:200

REVISIONS: A 10/10/16 Update block plan and site plan. DRC

Mr John Timmins

Tunnel House, Durgates
Alterations and Extension

Planning Application
Existing Plans and Elevations

PL 102-180 A

PLANNING: Accurate to scale for planning purposes, not for construction.

© Crown Copyright 2006. All Rights Reserved. Licence Number 100020483

DATE: Feb 16 SCALE: As shown

DRAWN: DRC PLOT #: A1