

client

Mr L. Bulmer

project

127 Clivendale Road Timbucktoo Walla TMA QHT

metamorphose



01892 533058

drawing title

Dynevor Road (north east) elevation


as proposed

October 2011

Architecture Pty Ltd

scale 1:100 at A4

1B 109 rev D

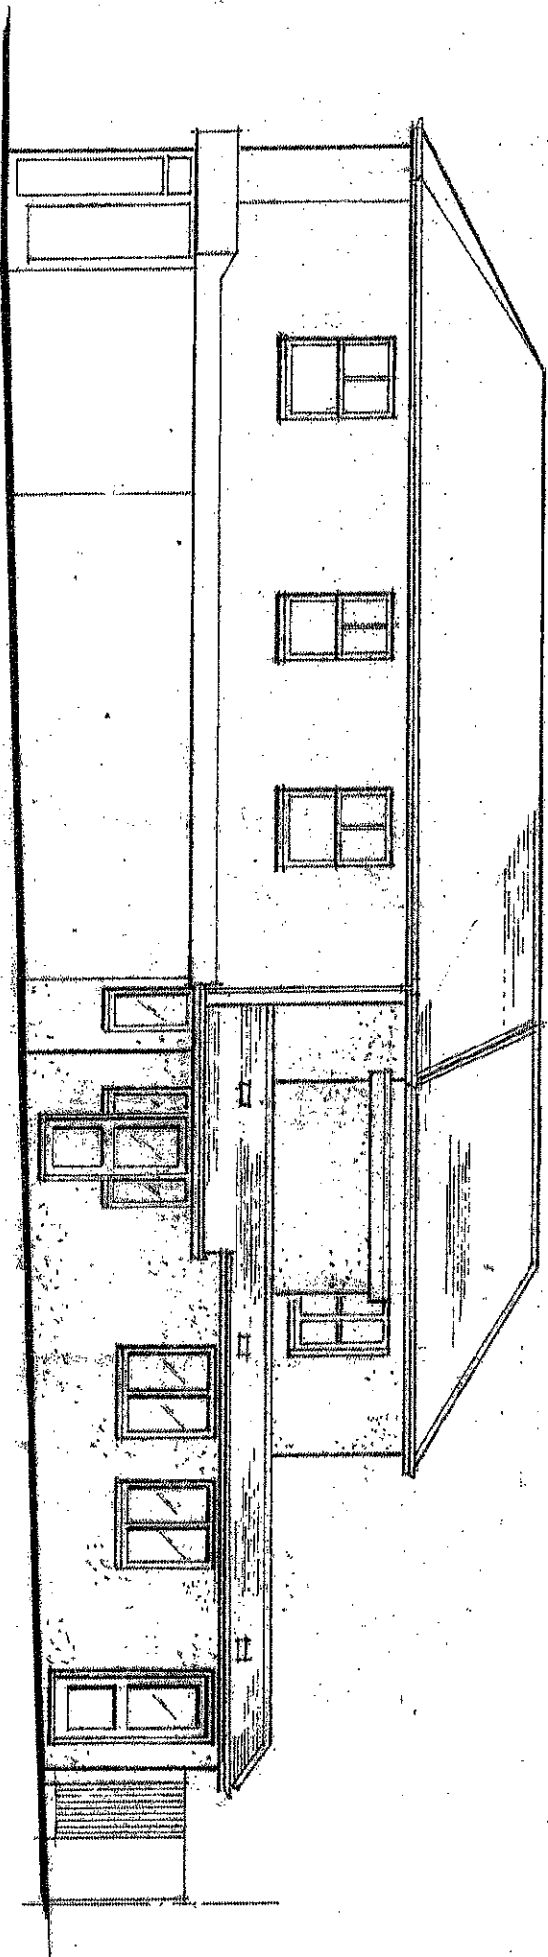

client

Mr. L. Bulmer

project

127 Cilwanda Dale Road Timbucktoo Walle TN4 9HT

drawing title

Dynevor Road (north east) elevation
as proposed





01892 533058

October 2011

Architectural

scale 1:100 at A4

1B 108 rev D

 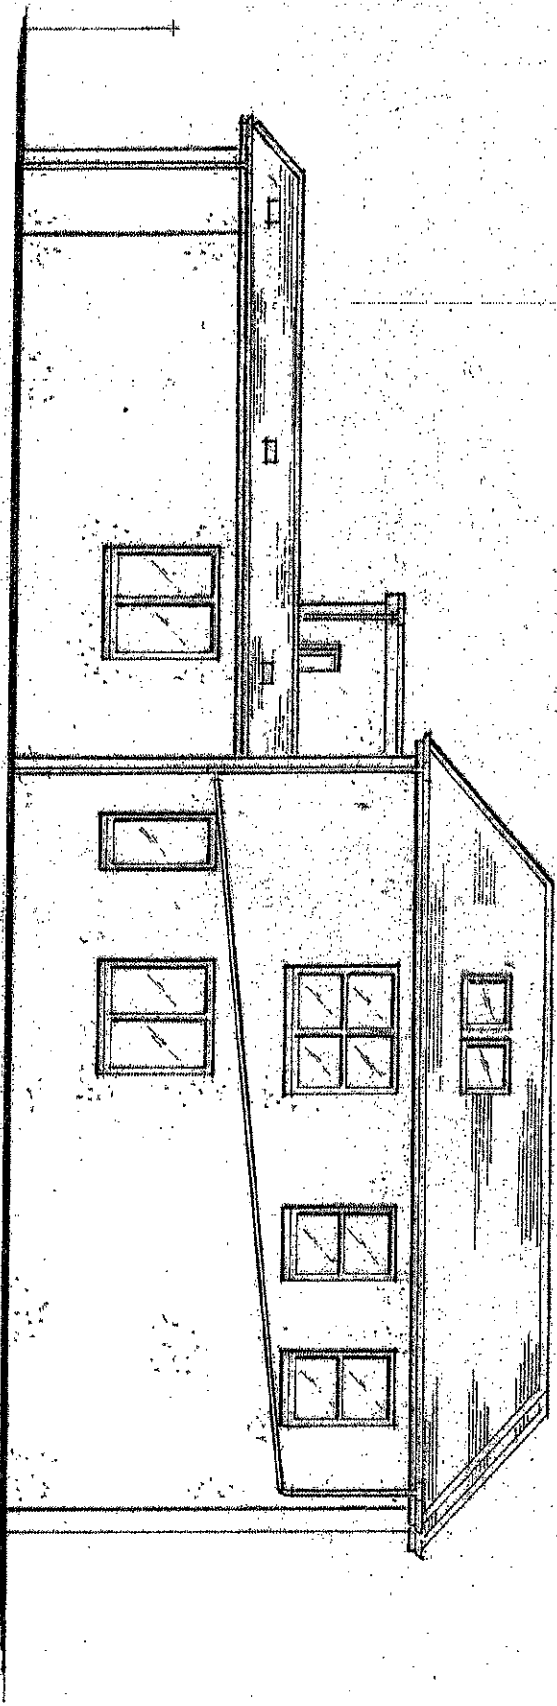

client
Mr. L. Bulmer

project
187 Silverdale Road, Tunbridge Wells, TN4 9HT



01892 533058

drawing title
**rear (west) elevation
as proposed**

October 2011 *scale* 1:100 at A4
drawing no. **LB. 109 rev D**


client **Mr. L. Bulmer**

project **187 Silverdale Road,
Tunbridge Wells, TN4 9H**


October 2011 scale 1:100 at A

drawing title **as proposed roof**

drawing no. **LB. 111 rev B**

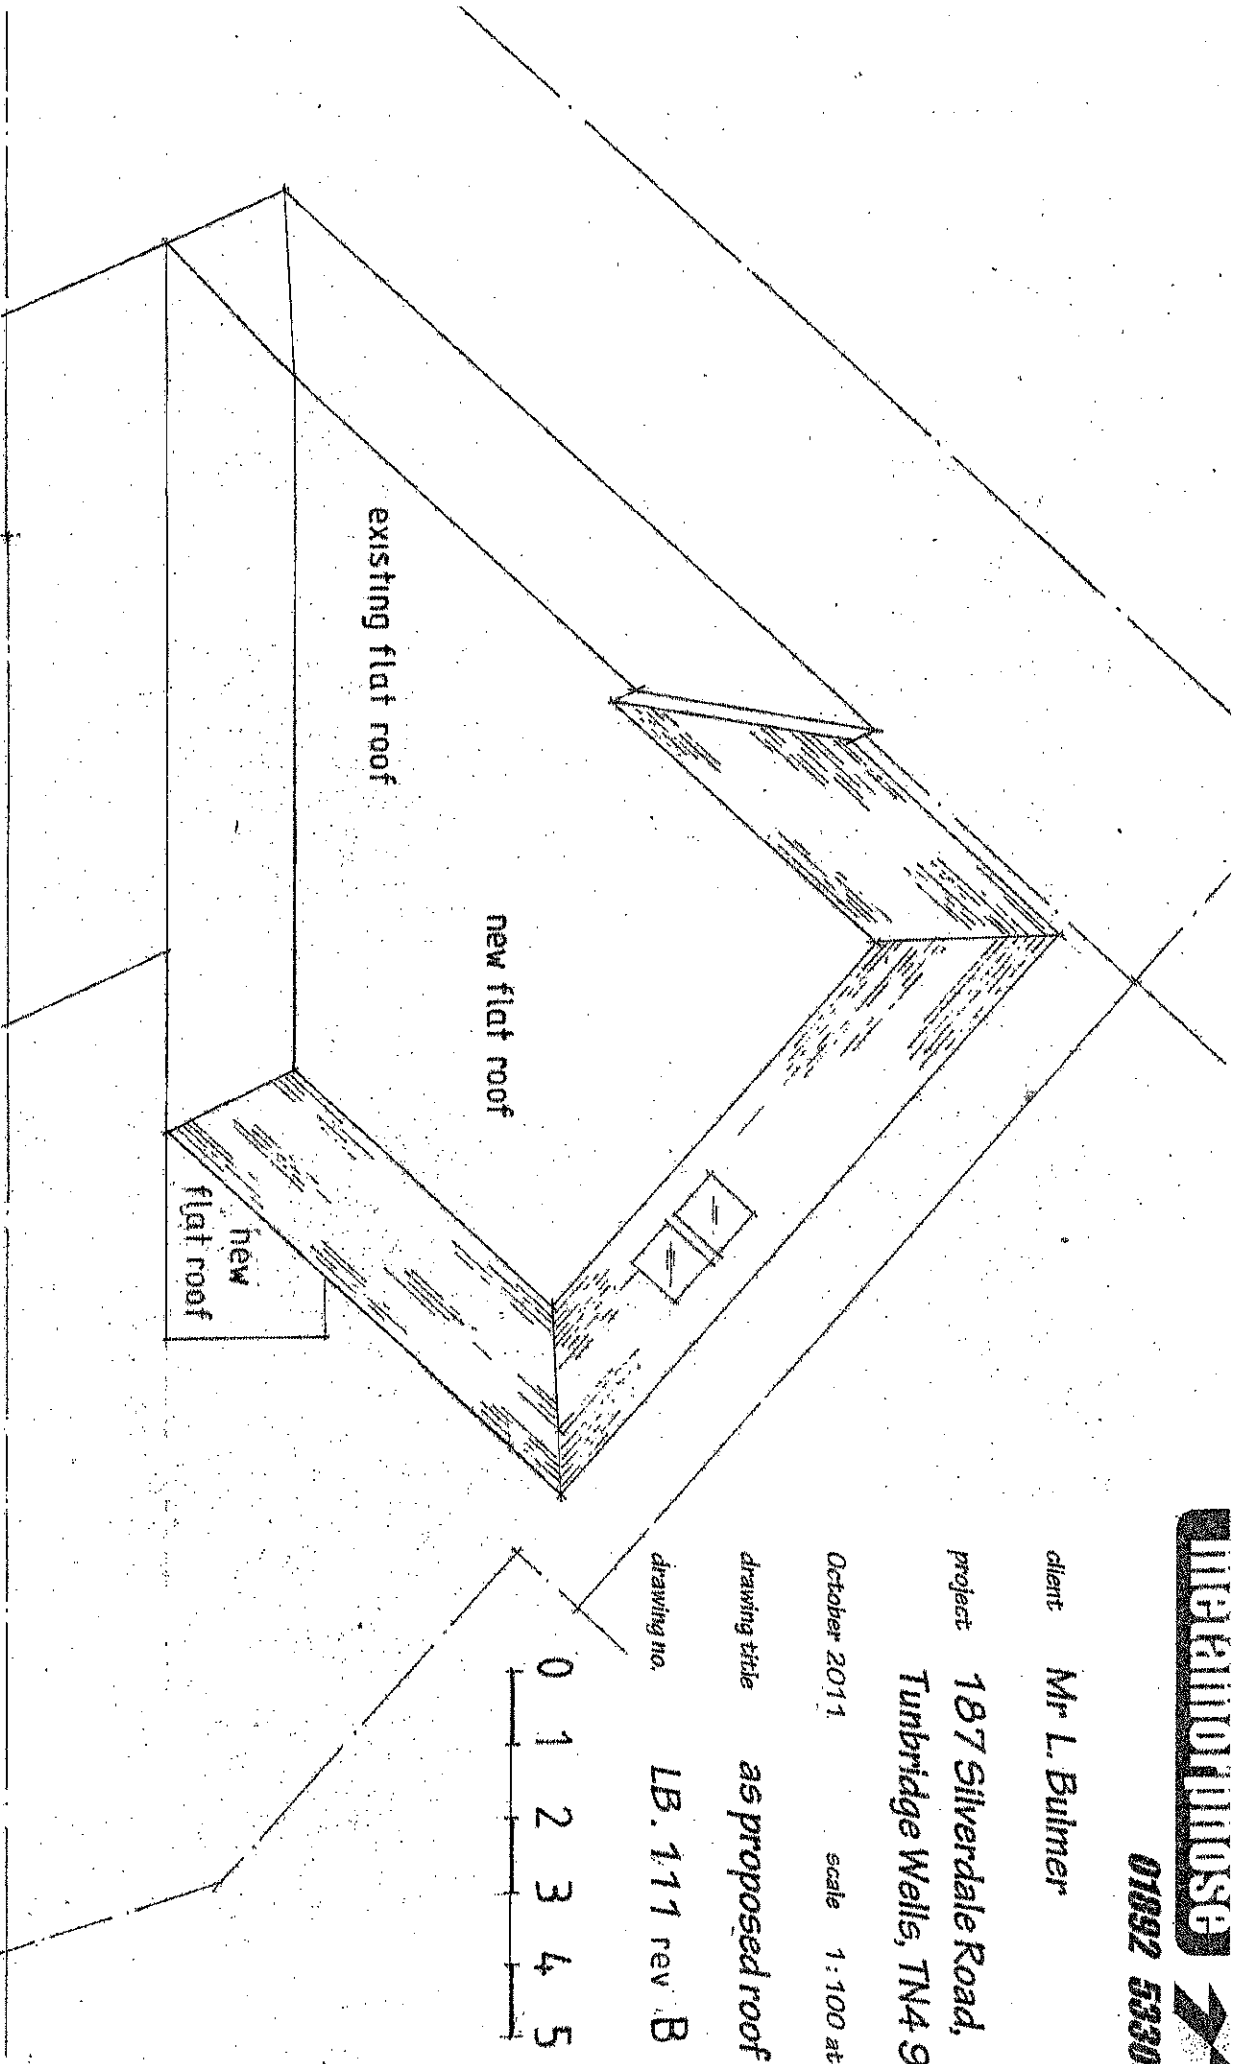

Silverdale road

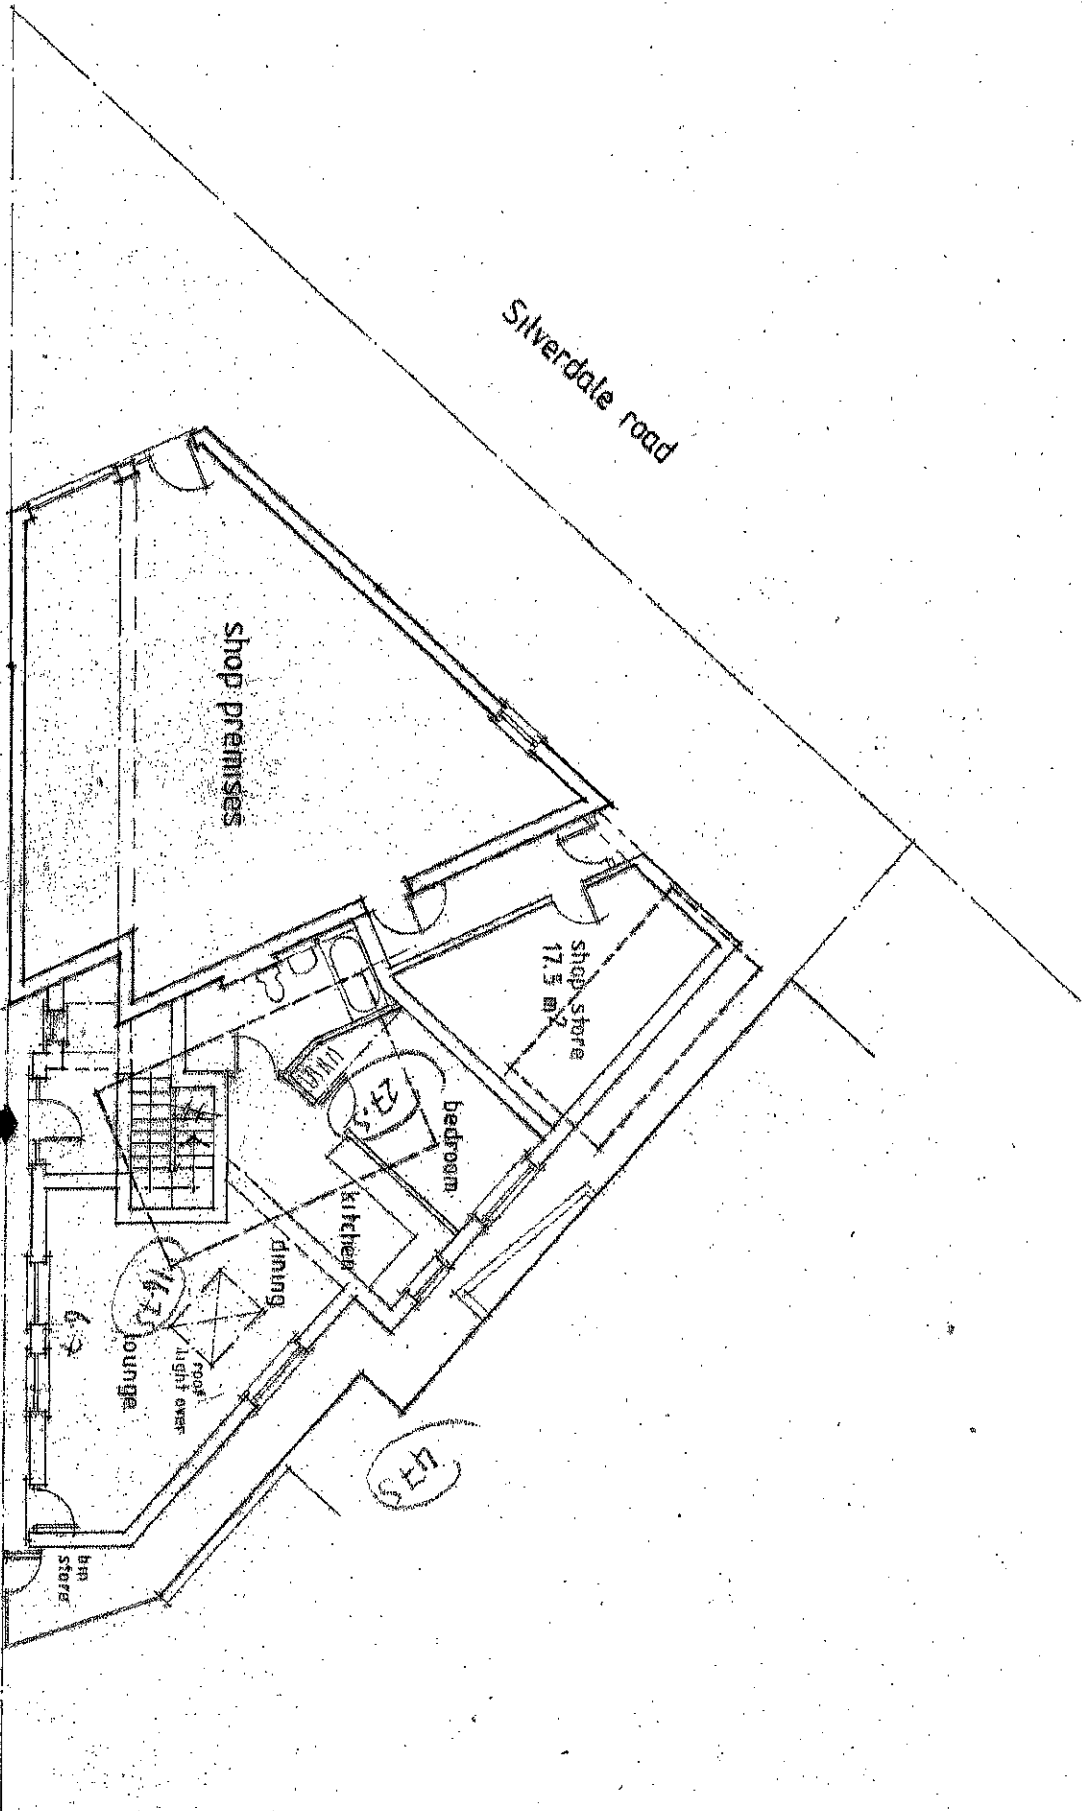

Dynevor road



01692 533058

drawing title

as proposed ground floor plan

client
Mr. L. Bulmer

project
187 Silverdale Road, Tunbridge Wells, TN4 9HT


Aug 2011
drawing no. LB. 105 rev C
scale 1:100 at A5




metamorphose



01892 533058

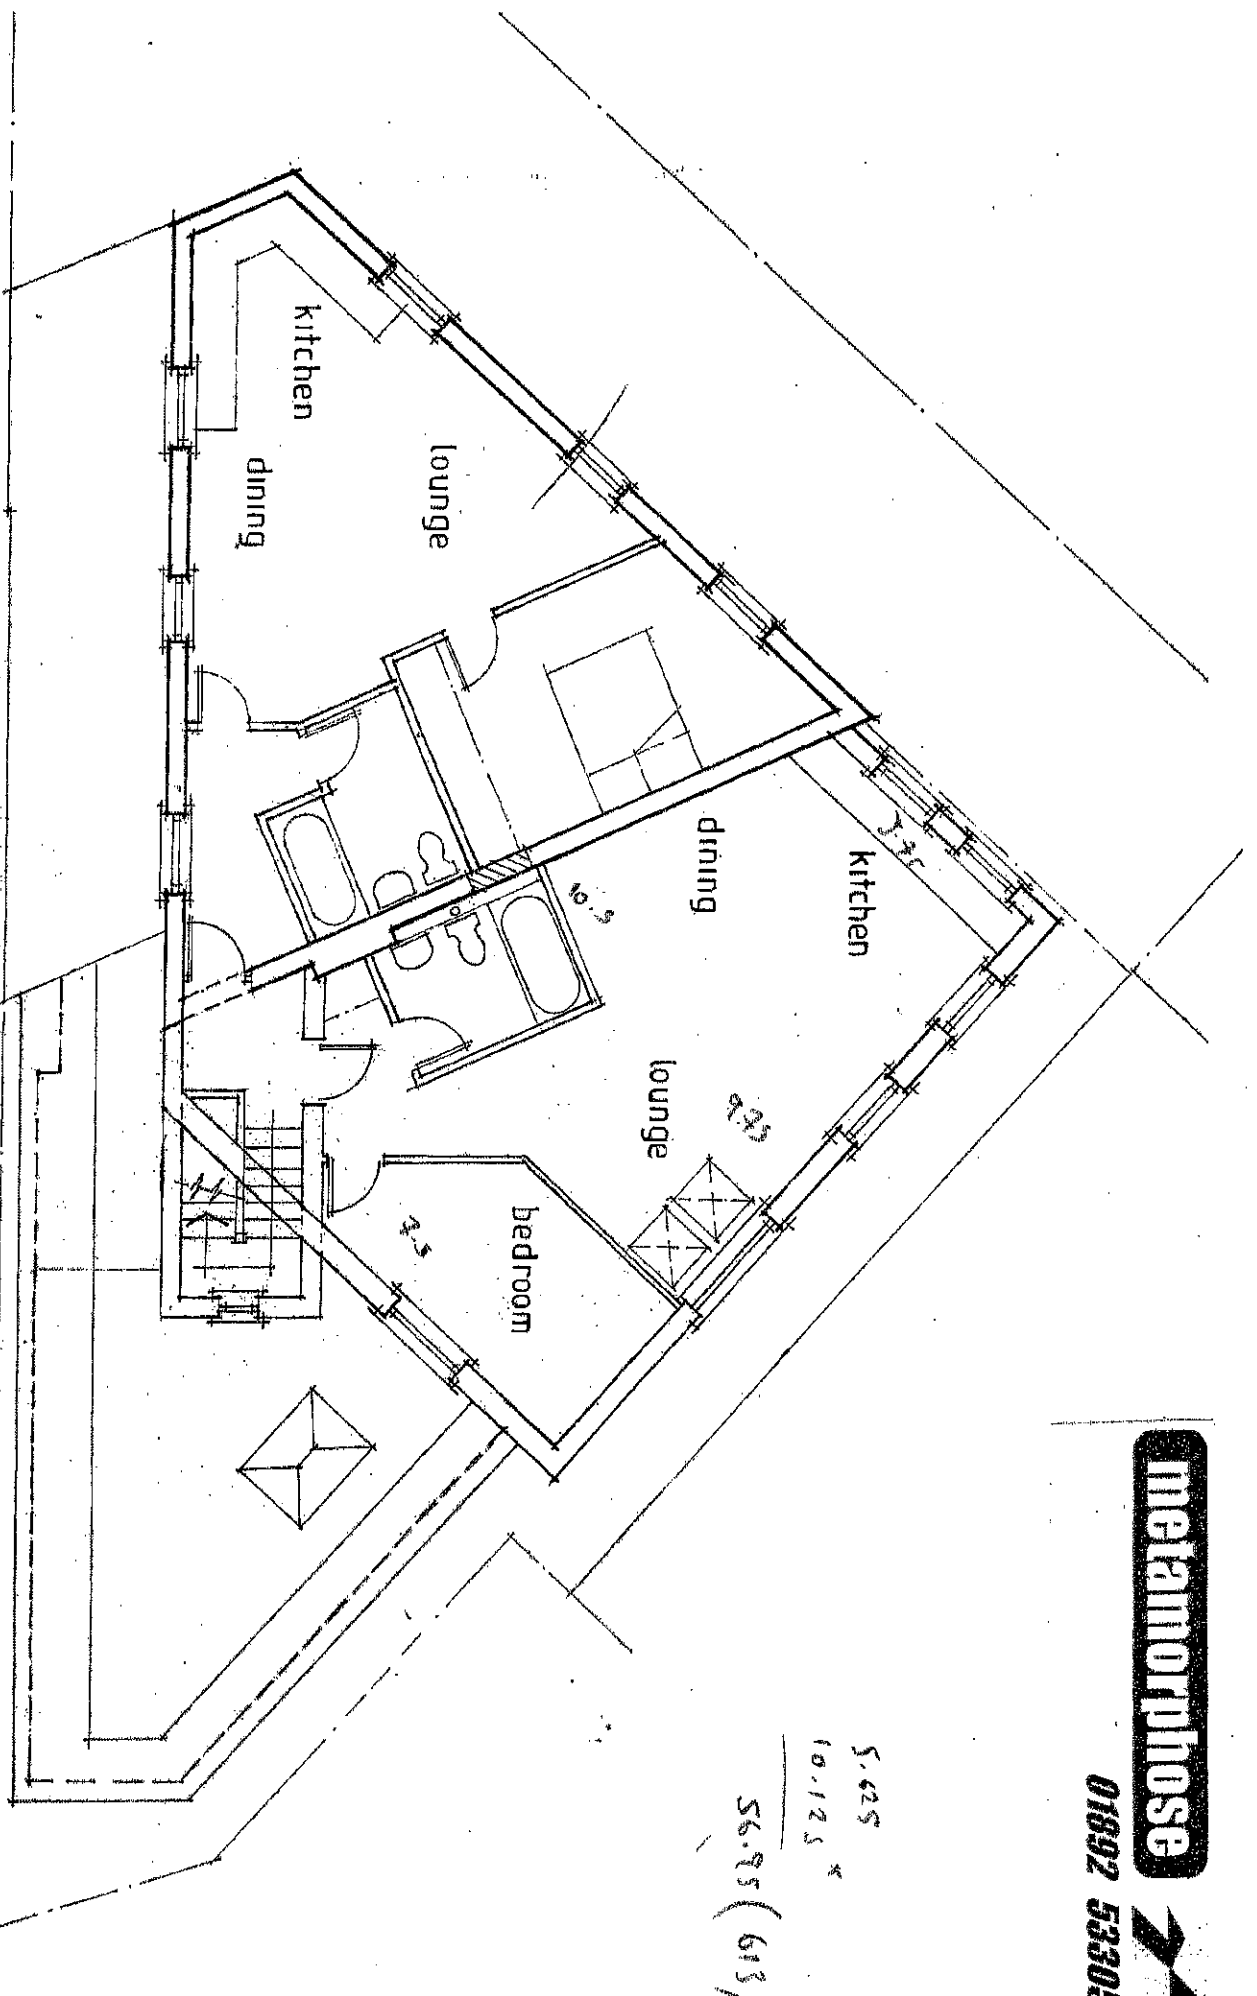

5.625
10.125 *
56.95 (613)

 

client:

Mr. L. Bulmer


project:

drawing title

as proposed first floor plan

August 2011

scale 1:100 at A4

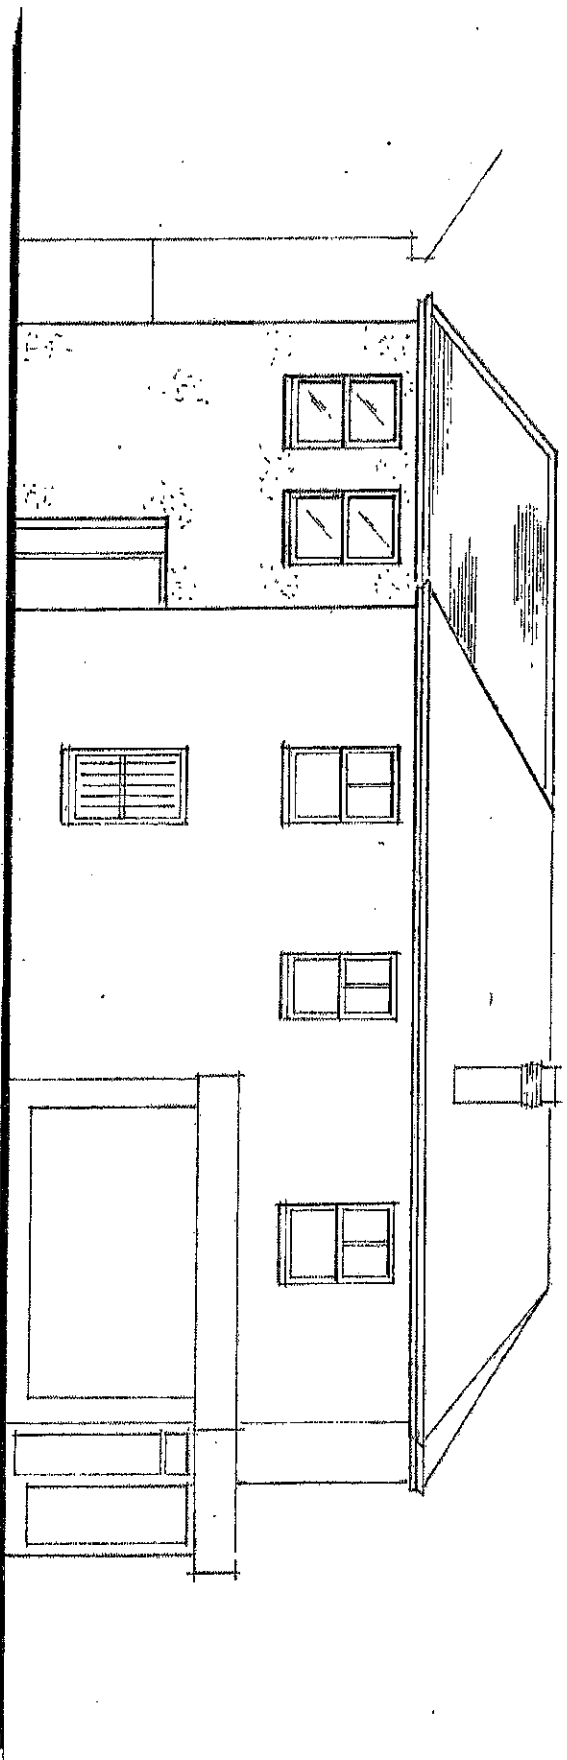

client

Mr. L. Bulmer

project

187 Silverdale Road Tinbridge Wallis TNA OUT



01892 533058

drawing title

Silverdale Road (south) elevation
as proposed

October 2011

scale 1:100 at A4

IR 107 A