




01 Proposed Basement Floor Plan
Scale 1:100

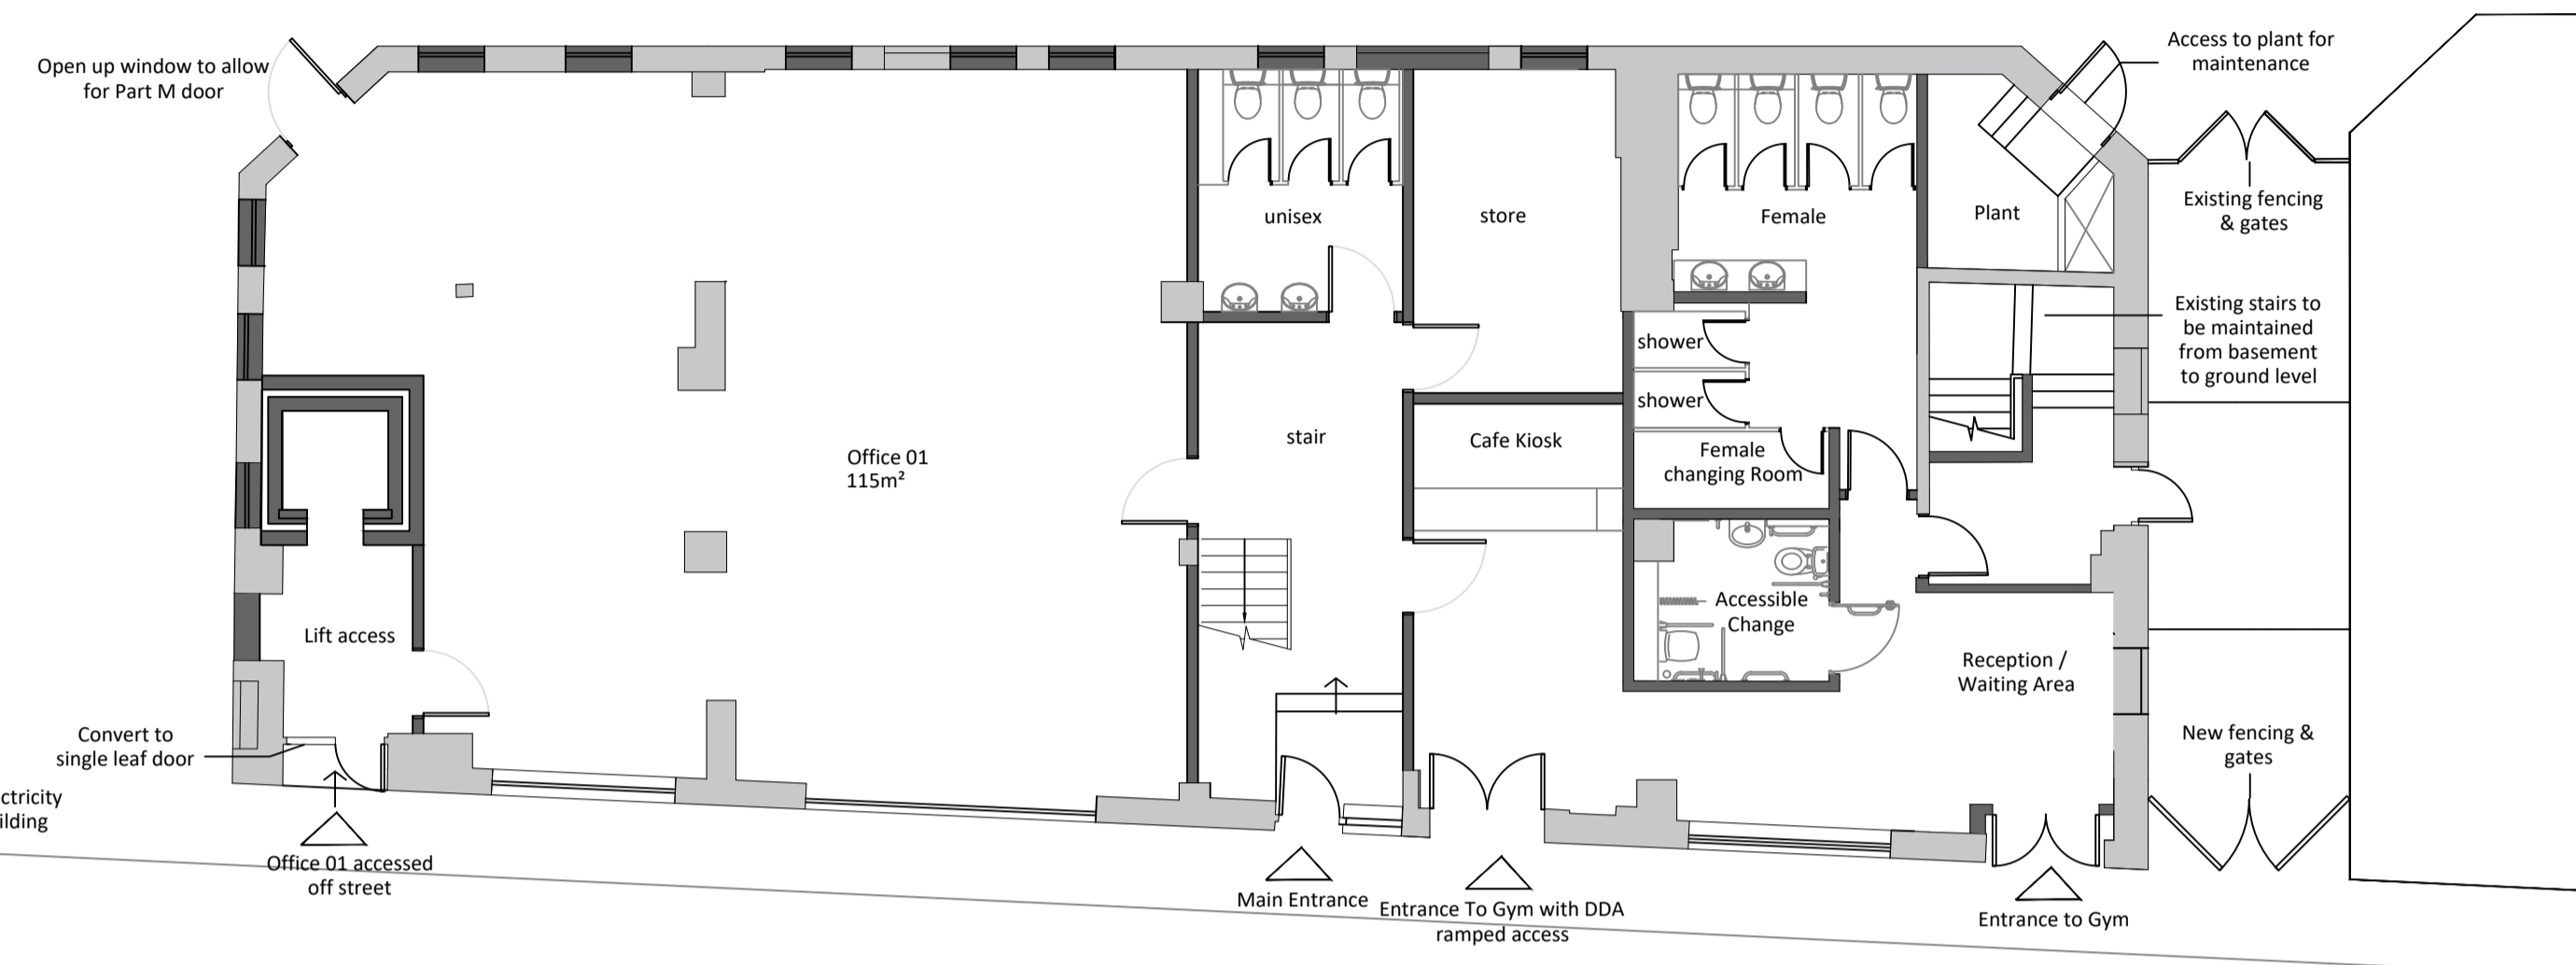


02 Proposed Ground Floor Plan
Scale 1:100

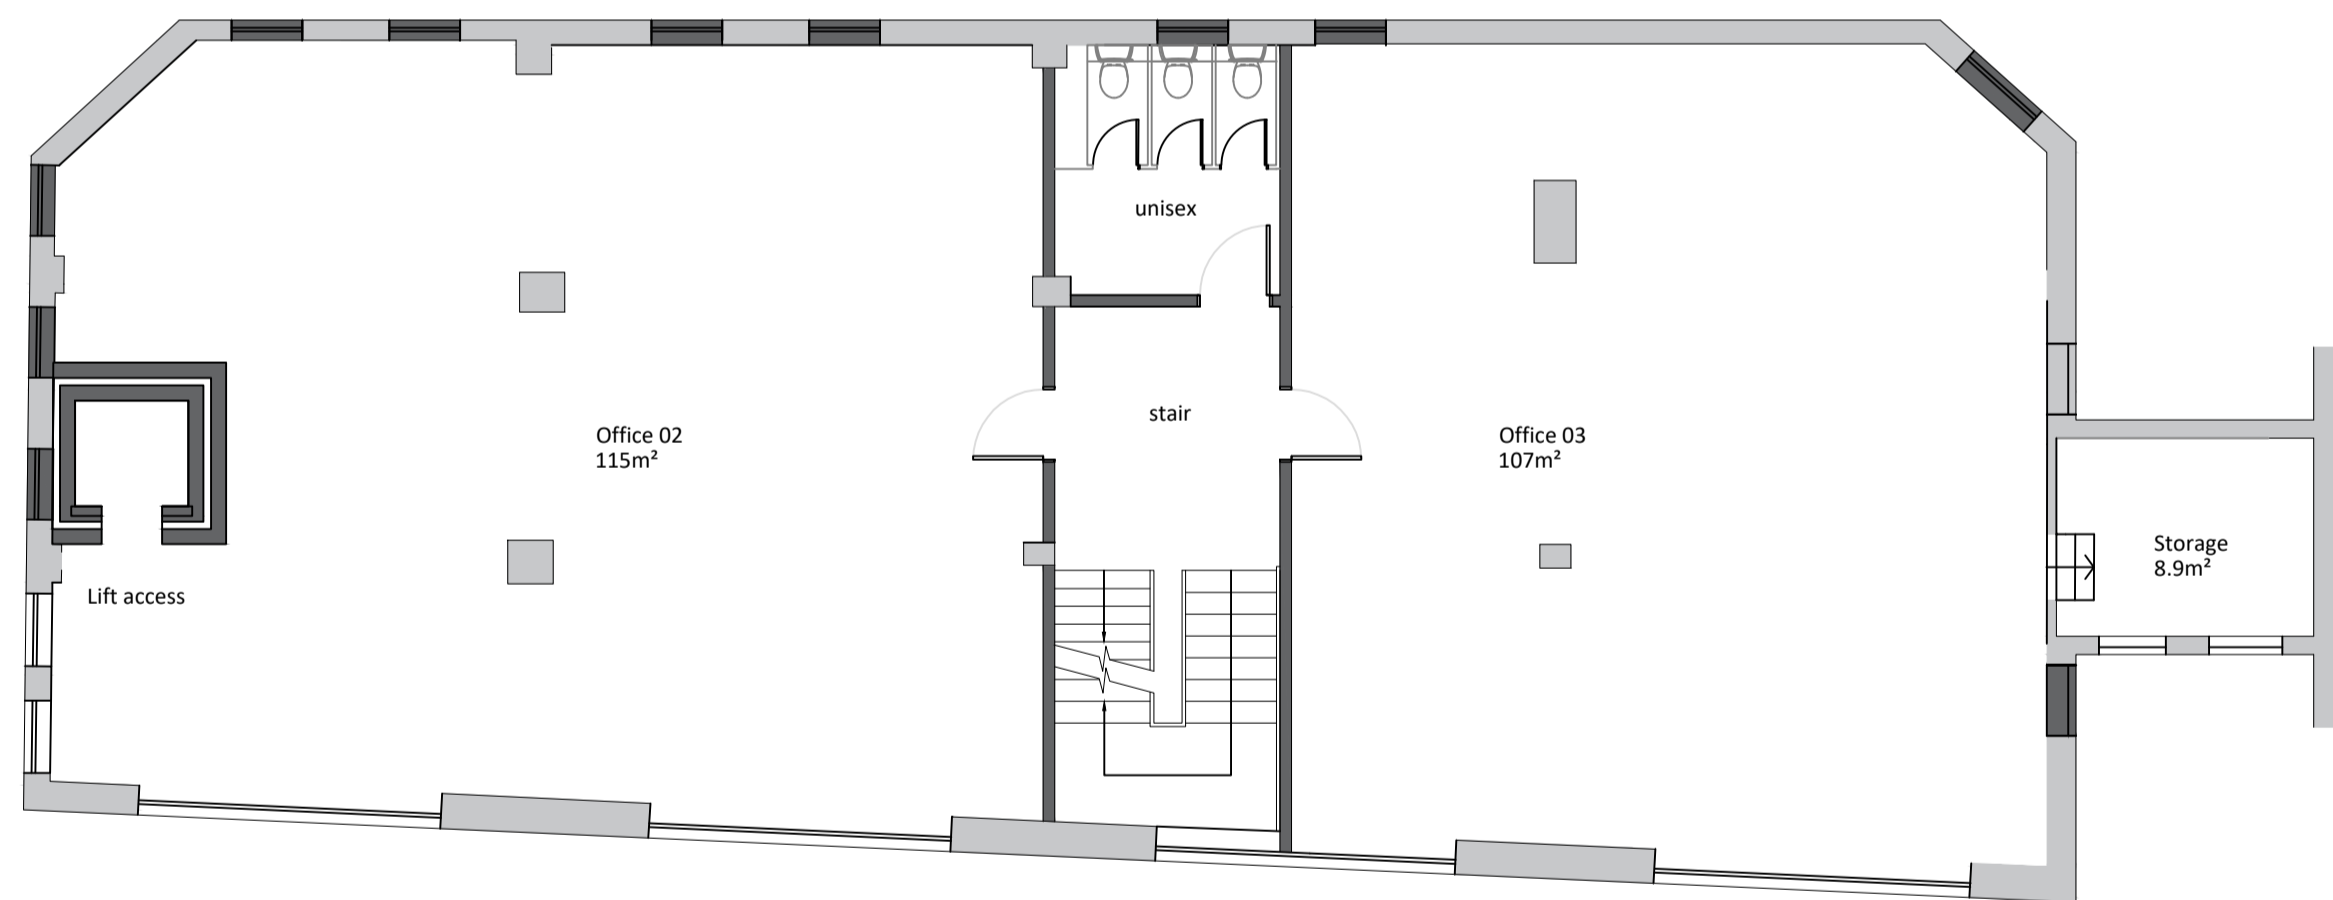

03 Proposed First Floor Plan
Scale 1:100

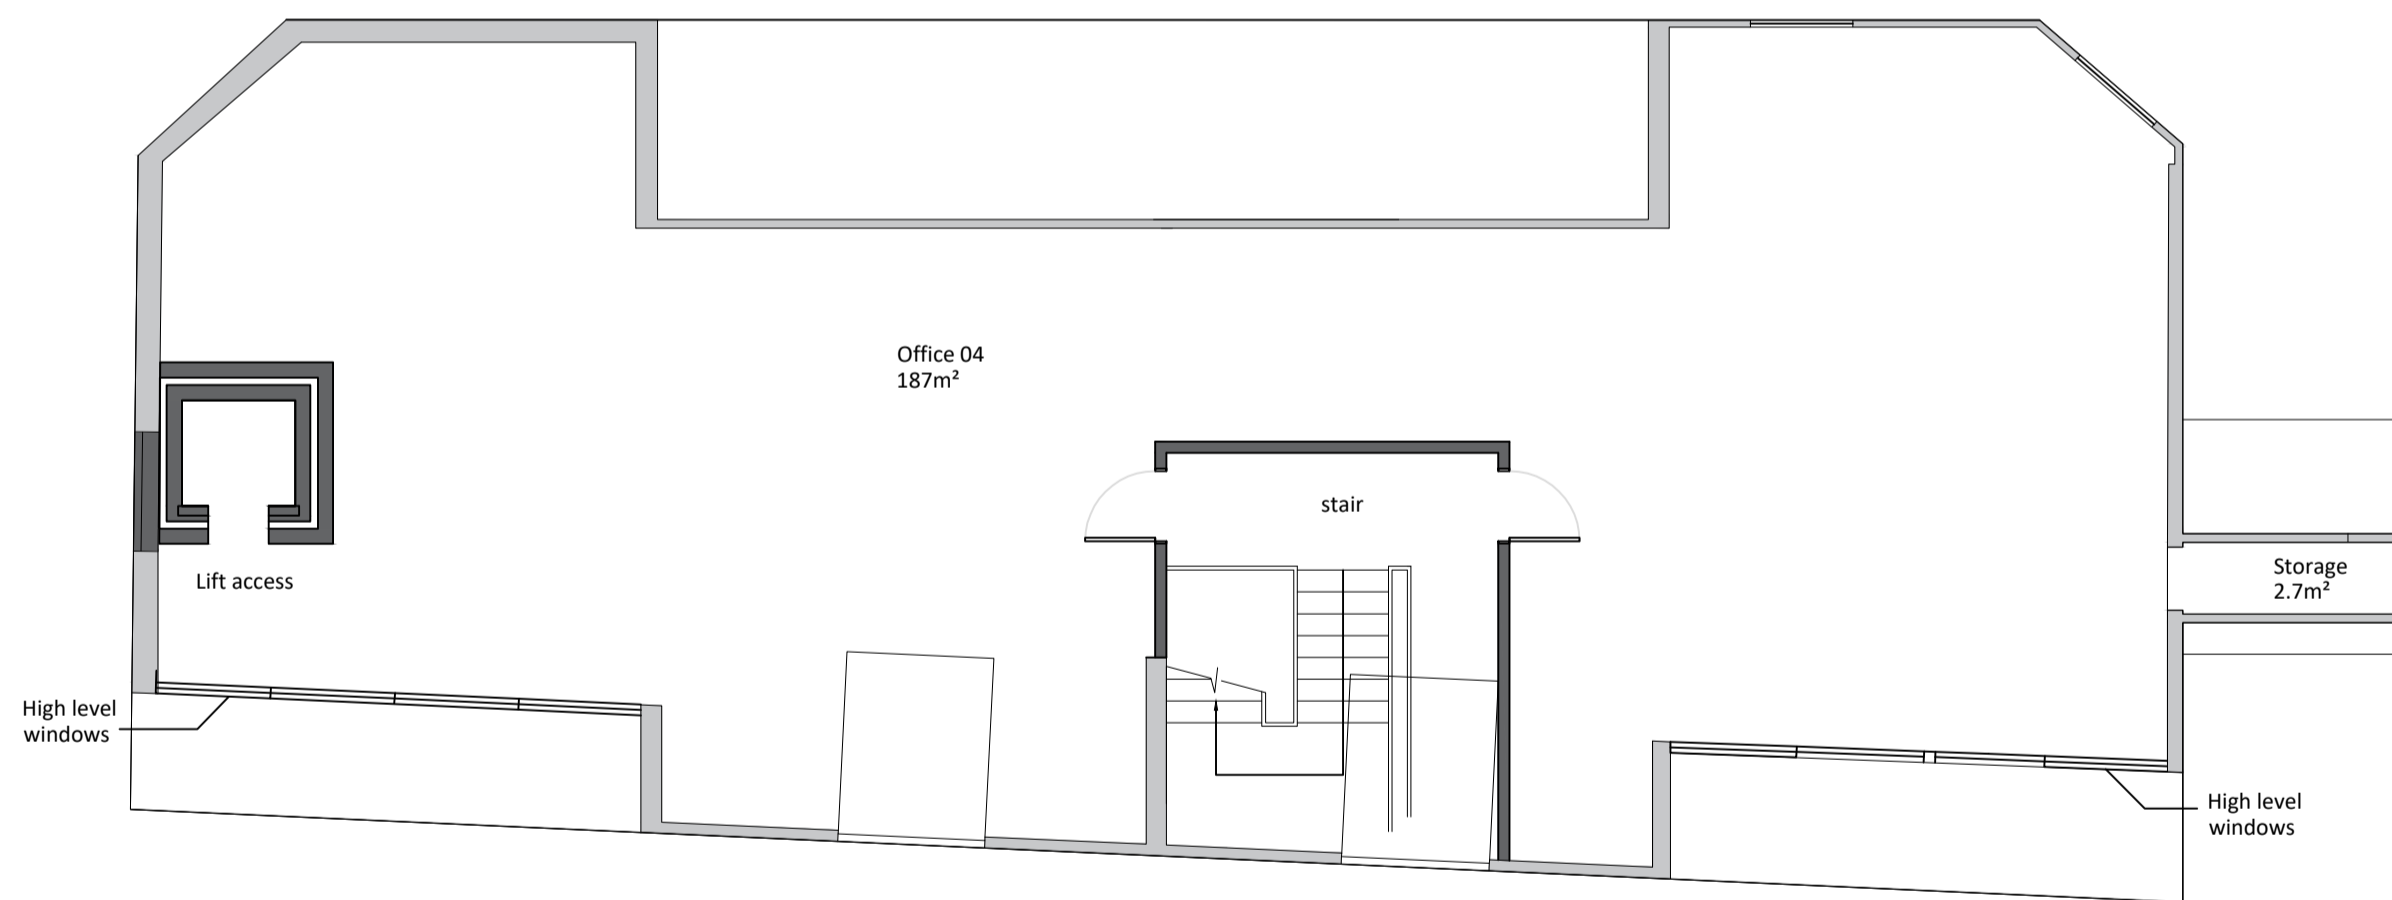

04 Proposed Second Floor Plan
Scale 1:100

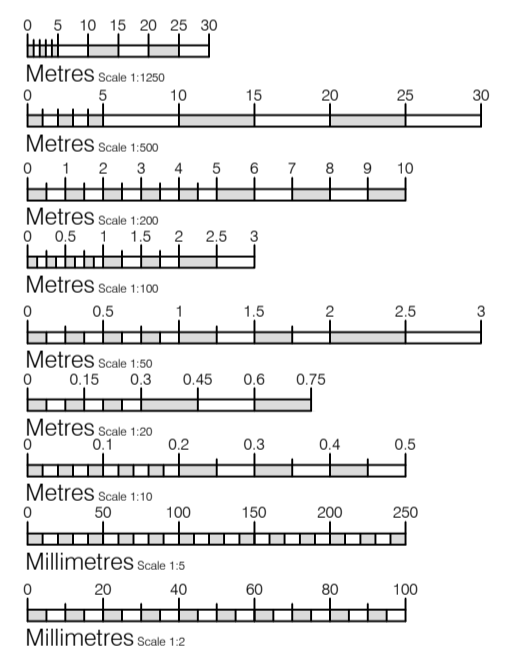

Notice
The responsibility for setting-out of site and buildings rest solely with the contractors
Drawings to be read in conjunction with Structural Engineers drawings
Report immediately to the Architect any apparent discrepancies

Rev	Date	Initial	Notes
Client Flodrive			
Project 2-6 Newton Road, Tunbridge Wells, Kent, TN1 1RU			
Drawing Title Proposed Floor Plans			
Drawn	Paper Size	Scale	Date
RT	A1	1:100	Mar 22
Project No.	Drawing No.	Rev	
21/0042	PL04	B	

