

Drawing No.	Revision
OS.001	-

Do not scale from this drawing.  
Contractor to take and check all dimensions on site before work commences.  
Discrepancies are to be reported to the architect.  
Subcontractor to verify all dimensions on site before making a shop drawing or commencing manufacture.  
This drawing is copyright.

Application Site



-	-	MS	06.05.20
Rev.	Description	By	Date
FOR PLANNING			
Project Land to rear 35 Cromwell Road Tonbridge Wells Kent TN2 4UE			
Title Site Location Plan			
Drawing No.	Project No.	Revision	
OS.001	-	-	
Scale	Date	Drawn	Checked
1:1250@A3	06.05.20	MS	SB
 www.suzannebrewerarchitects.com Mews House, Dartmouth Hill, London, SE10 8AJ T. 07702 996 727 E. info@suzannebrewerarchitects.com			

Drawing No.	Revision
EX.000	A

Do not scale from this drawing.  
Contractor to take and check all dimensions on site before work commences.  
Discrepancies are to be reported to the architect.  
Subcontractor to verify all dimensions on site before making a shop drawing or commencing manufacture.  
This drawing is copyright.

Application Site

A	Revised to suit comments	MS	10.06.20
-	-	MS	06.05.20

Rev.	Description	By	Date
------	-------------	----	------

FOR PLANNING


Project  
Land to rear 35 Cromwell Road  
Tonbridge Wells  
Kent TN2 4UE

Title  
Existing Block Plan

Drawing No.	Project No.	Revision
EX.000	-	A

Scale	Date	Drawn	Checked
1:200@A3	09.10.19	MS	SB



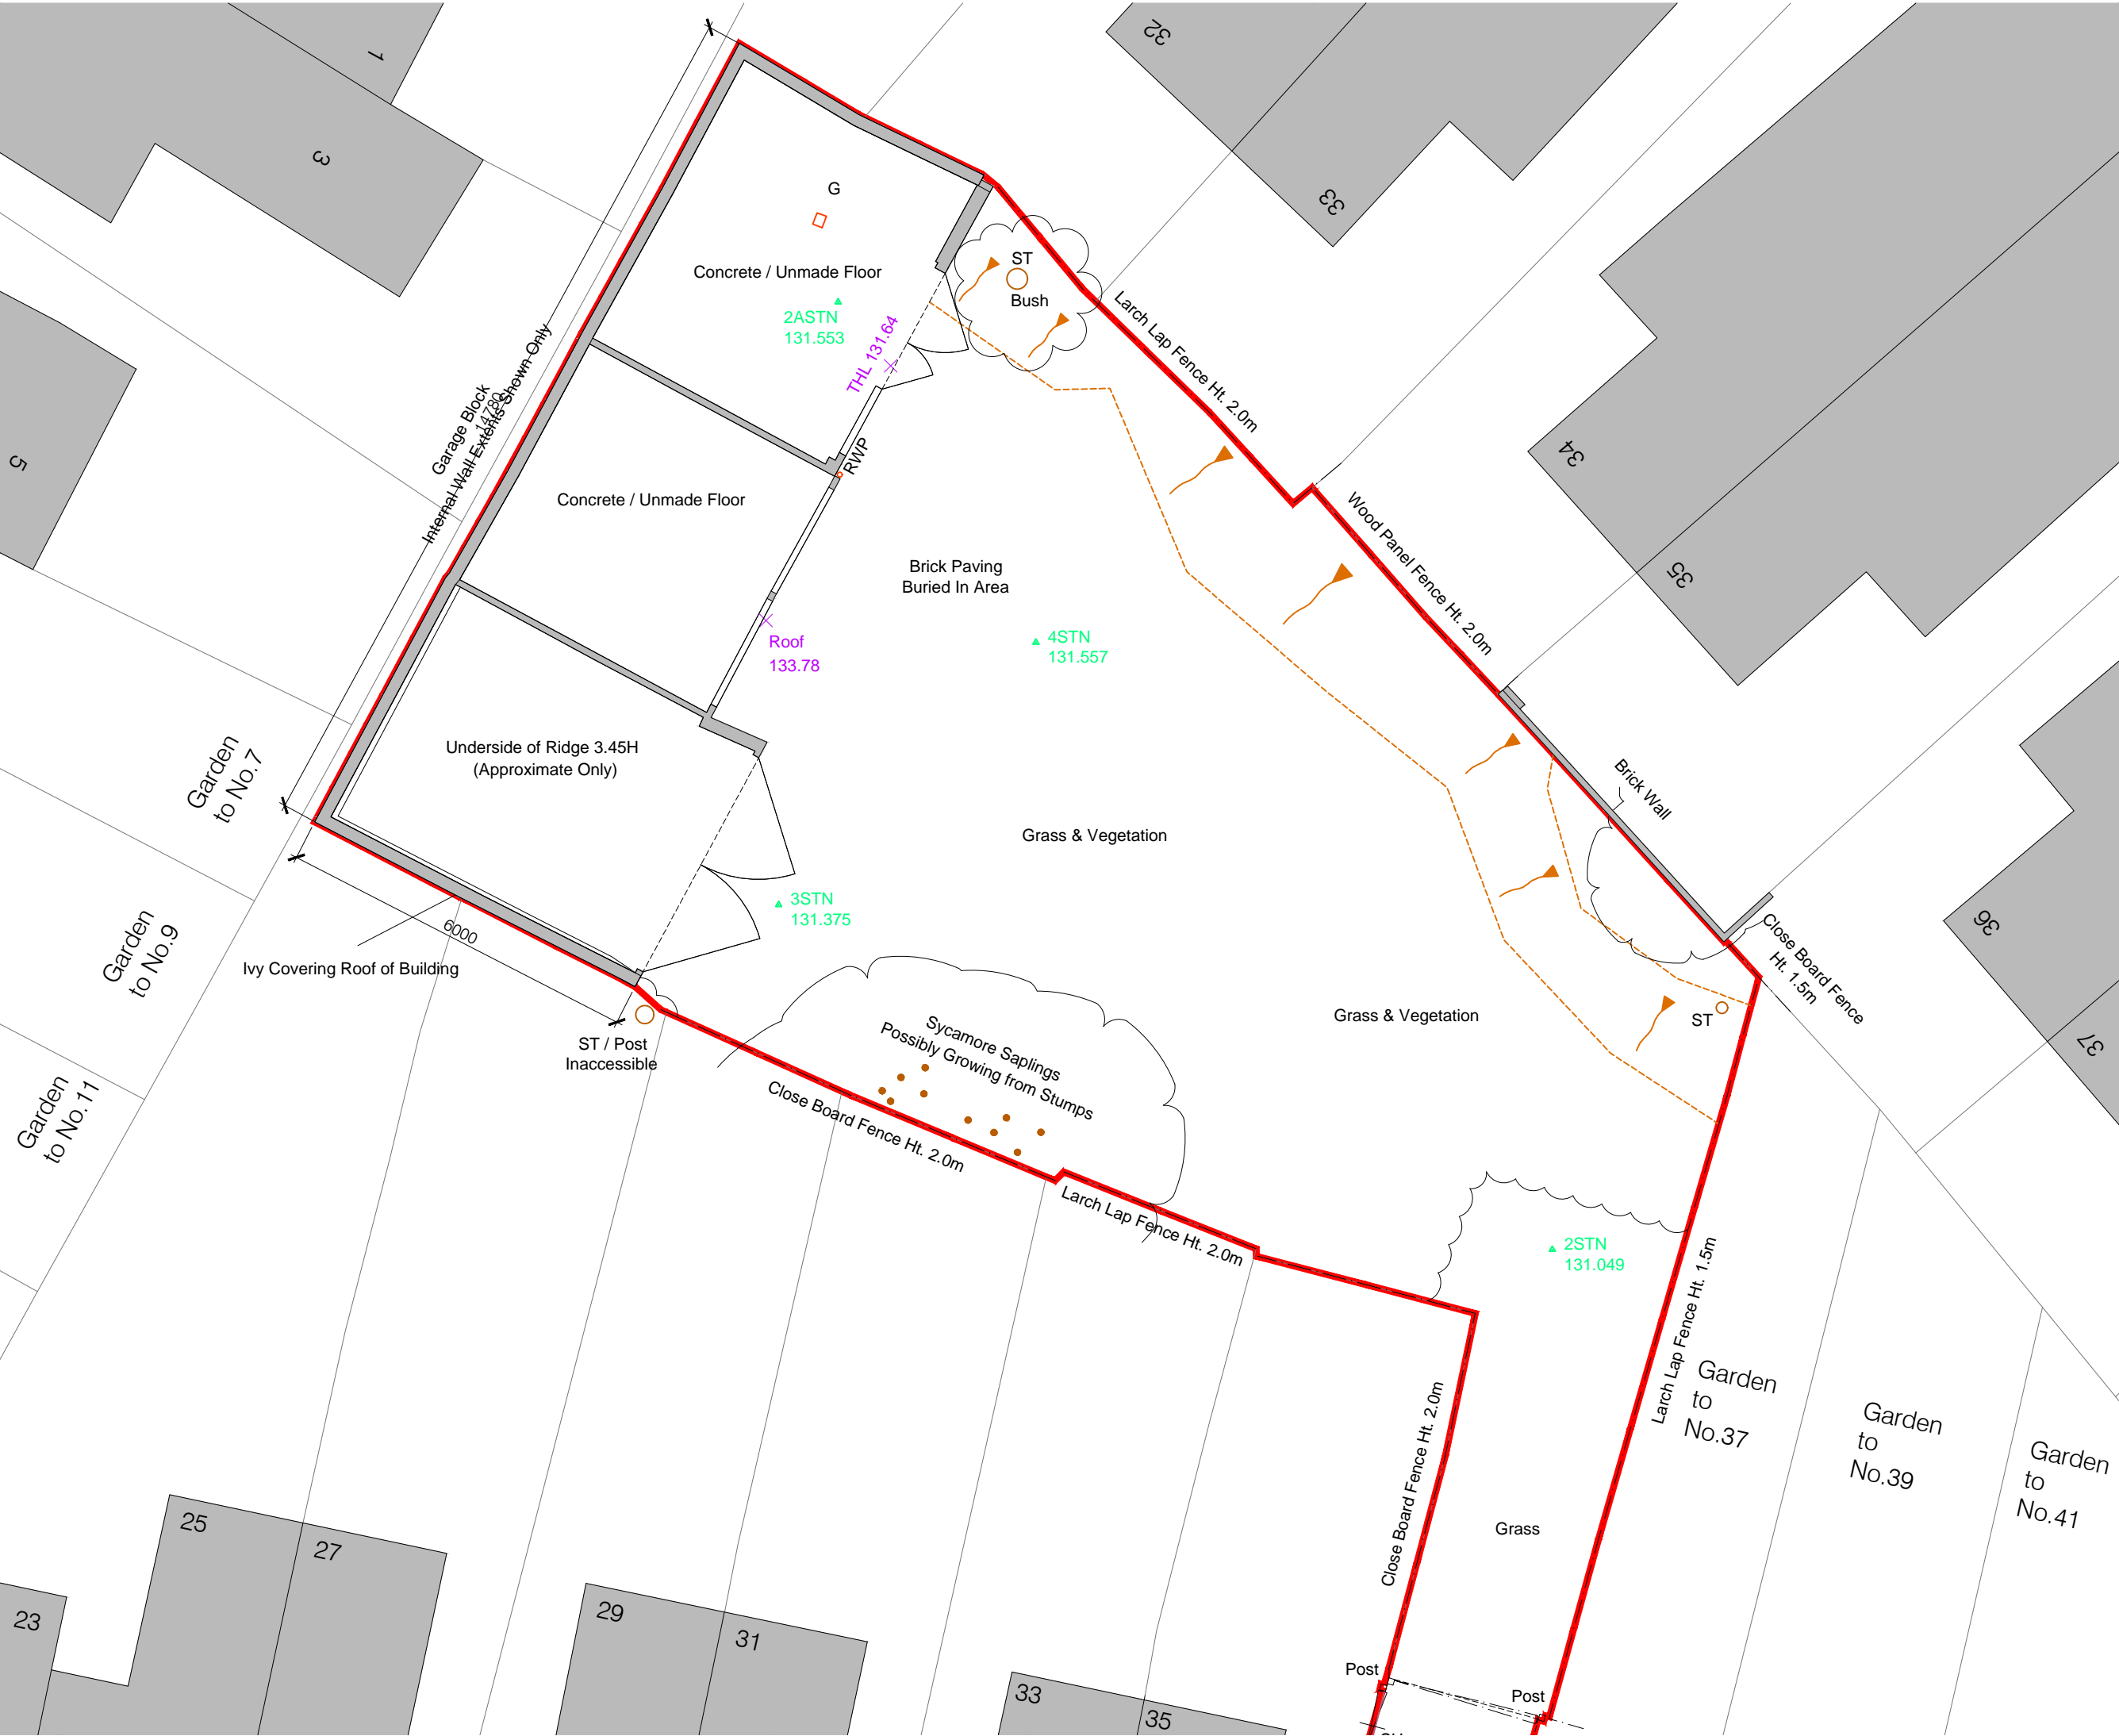

Drawing No. Revision  
EX.001 A

Do not scale from this drawing.  
Contractor to take and check all dimensions on site before work commences.  
Discrepancies are to be reported to the architect.  
Subcontractor to verify all dimensions on site before making a shop drawing or commencing manufacture.  
This drawing is copyright.

Application Site

A	Revised to suit comments	MS	10.06.20
-	-	MS	19.05.20
Rev.	Description	By	Date
FOR PLANNING			
Project Land to rear 35 Cromwell Road Tonbridge Wells Kent TN2 4UE			
Title Existing Ground Floor Plan			
Drawing No.	Project No.	Revision	
EX.001	-	A	
Scale	Date	Drawn	Checked
1:100@A3	09.10.19	MS	SB
www.suzannebrewerarchitects.com Mews House, Dartmouth Hill, London, SE10 8AJ T. 07702 996 727 E. info@suzannebrewerarchitects.com			



Drawing No. EX.002 Revision A


Do not scale from this drawing.  
Contractor to take and check all dimensions on site before work commences.  
Discrepancies are to be reported to the architect.  
Subcontractor to verify all dimensions on site before making a shop drawing or commencing manufacture.  
This drawing is copyright.

Application Site

A	Revised to suit comments	MS	10.06.20
-	-	MS	19.05.20
Rev.	Description	By	Date
FOR PLANNING			
Project Land to rear 35 Cromwell Road Tonbridge Wells Kent TN2 4UE			
Title Existing Roof Plan			
Drawing No.	Project No.	Revision	
EX.002	-	A	
Scale	Date	Drawn	Checked
1:100@A3	09.10.19	MS	SB
 www.suzannebrewerarchitects.com Mews House, Dartmouth Hill, London, SE10 8AJ T. 07702 996 727 E. info@suzannebrewerarchitects.com			

Drawing No.	Revision
EX.003	A

Do not scale from this drawing.  
Contractor to take and check all dimensions on site before work commences.  
Discrepancies are to be reported to the architect.  
Subcontractor to verify all dimensions on site before making a shop drawing or commencing manufacture.  
This drawing is copyright.

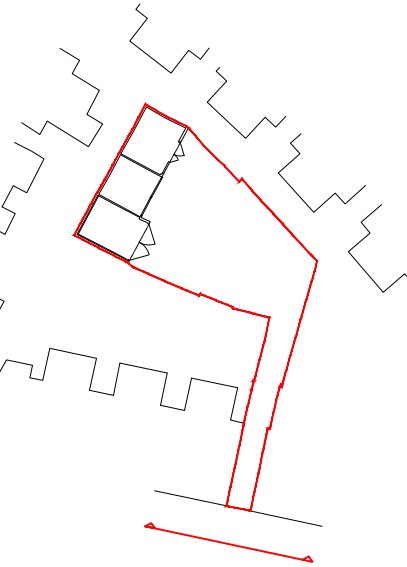



A	Revised to suit comments	MS	10.06.20
-	-	MS	04.06.20

Rev.	Description	By	Date
FOR PLANNING			
Project Land to rear 35 Cromwell Road Tonbridge Wells Kent TN2 4UE			
Title Existing Street Scene Elevation			
Drawing No.	Project No.	Revision	
EX.003	-	A	
Scale	Date	Drawn	Checked
1:100@A3	09.10.19	MS	SB
 www.suzannebrewerarchitects.com Mews House, Dartmouth Hill, London, SE10 8AJ T. 07702 996 727 E. info@suzannebrewerarchitects.com			



Drawing No.	Revision
EX.004	A



Do not scale from this drawing.  
Contractor to take and check all dimensions on site before work commences.  
Discrepancies are to be reported to the architect.  
Subcontractor to verify all dimensions on site before making a shop drawing or commencing manufacture.  
This drawing is copyright.

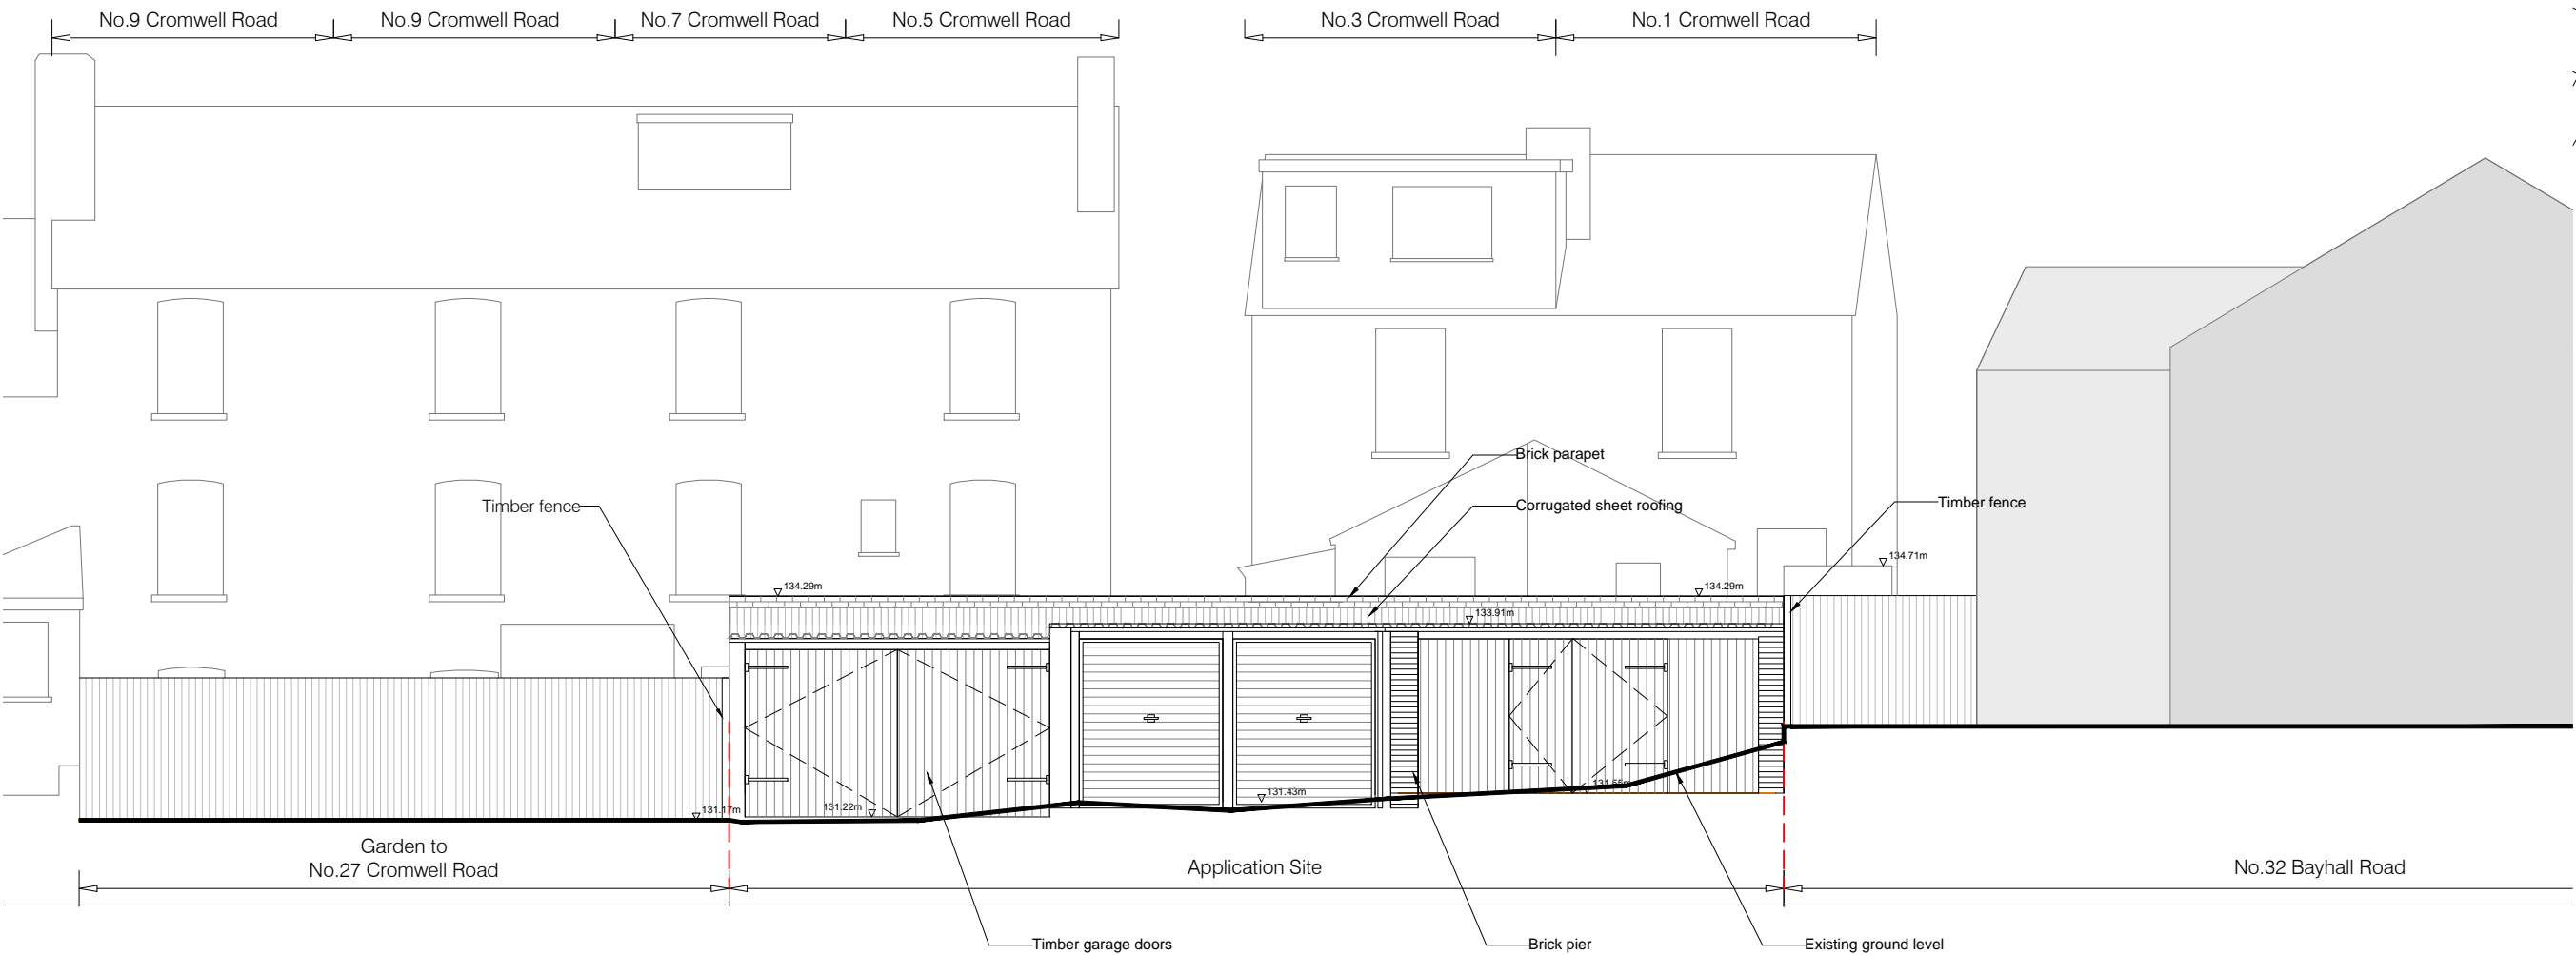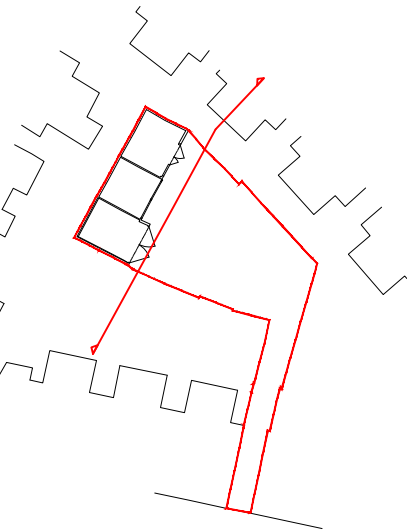


A	Revised to suit comments	MS	10.06.20
-	-	MS	04.06.20


Rev.	Description	By	Date
FOR PLANNING			
Project Land to rear 35 Cromwell Road Tonbridge Wells Kent TN2 4UE			
Title Existing Front Elevation			
Drawing No.	Project No.	Revision	
EX.004	-	A	
Scale	Date	Drawn	Checked
1:100@A3	09.10.19	MS	SB
 www.suzannebrewerarchitects.com Mews House, Dartmouth Hill, London, SE10 8AJ T. 07702 996 727 E. info@suzannebrewerarchitects.com			

Do not scale from this drawing.  
Contractor to take and check all dimensions on site before work commences.  
Discrepancies are to be reported to the architect.  
Subcontractor to verify all dimensions on site before making a shop drawing or commencing manufacture.  
This drawing is copyright.

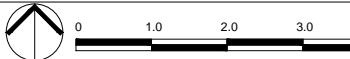Rev.	Description	By	Date
<h1>FOR PLANNING</h1>			
Project Land to rear 35 Cromwell Road Tonbridge Wells Kent TN2 4UE			
Title Existing Rear Elevation as viewed from 1-7 Cromwell Road			
Drawing No.	Project No.	Revision	
EX.005	-	A	
Scale	Date	Drawn	Checked
1:100@A3	09.10.19	MS	SB
			
 <div style="display: inline-block; vertical-align: middle;"> <p><b>Suzanne Brewer</b> architects</p> <p>www.suzannebrewerarchitects.com</p> <p>Mews House, Dartmouth Hill, London, SE10 8AJ</p> <p>T. 07702 996 727</p> <p>E. info@suzannebrewerarchitects.com</p> </div>			

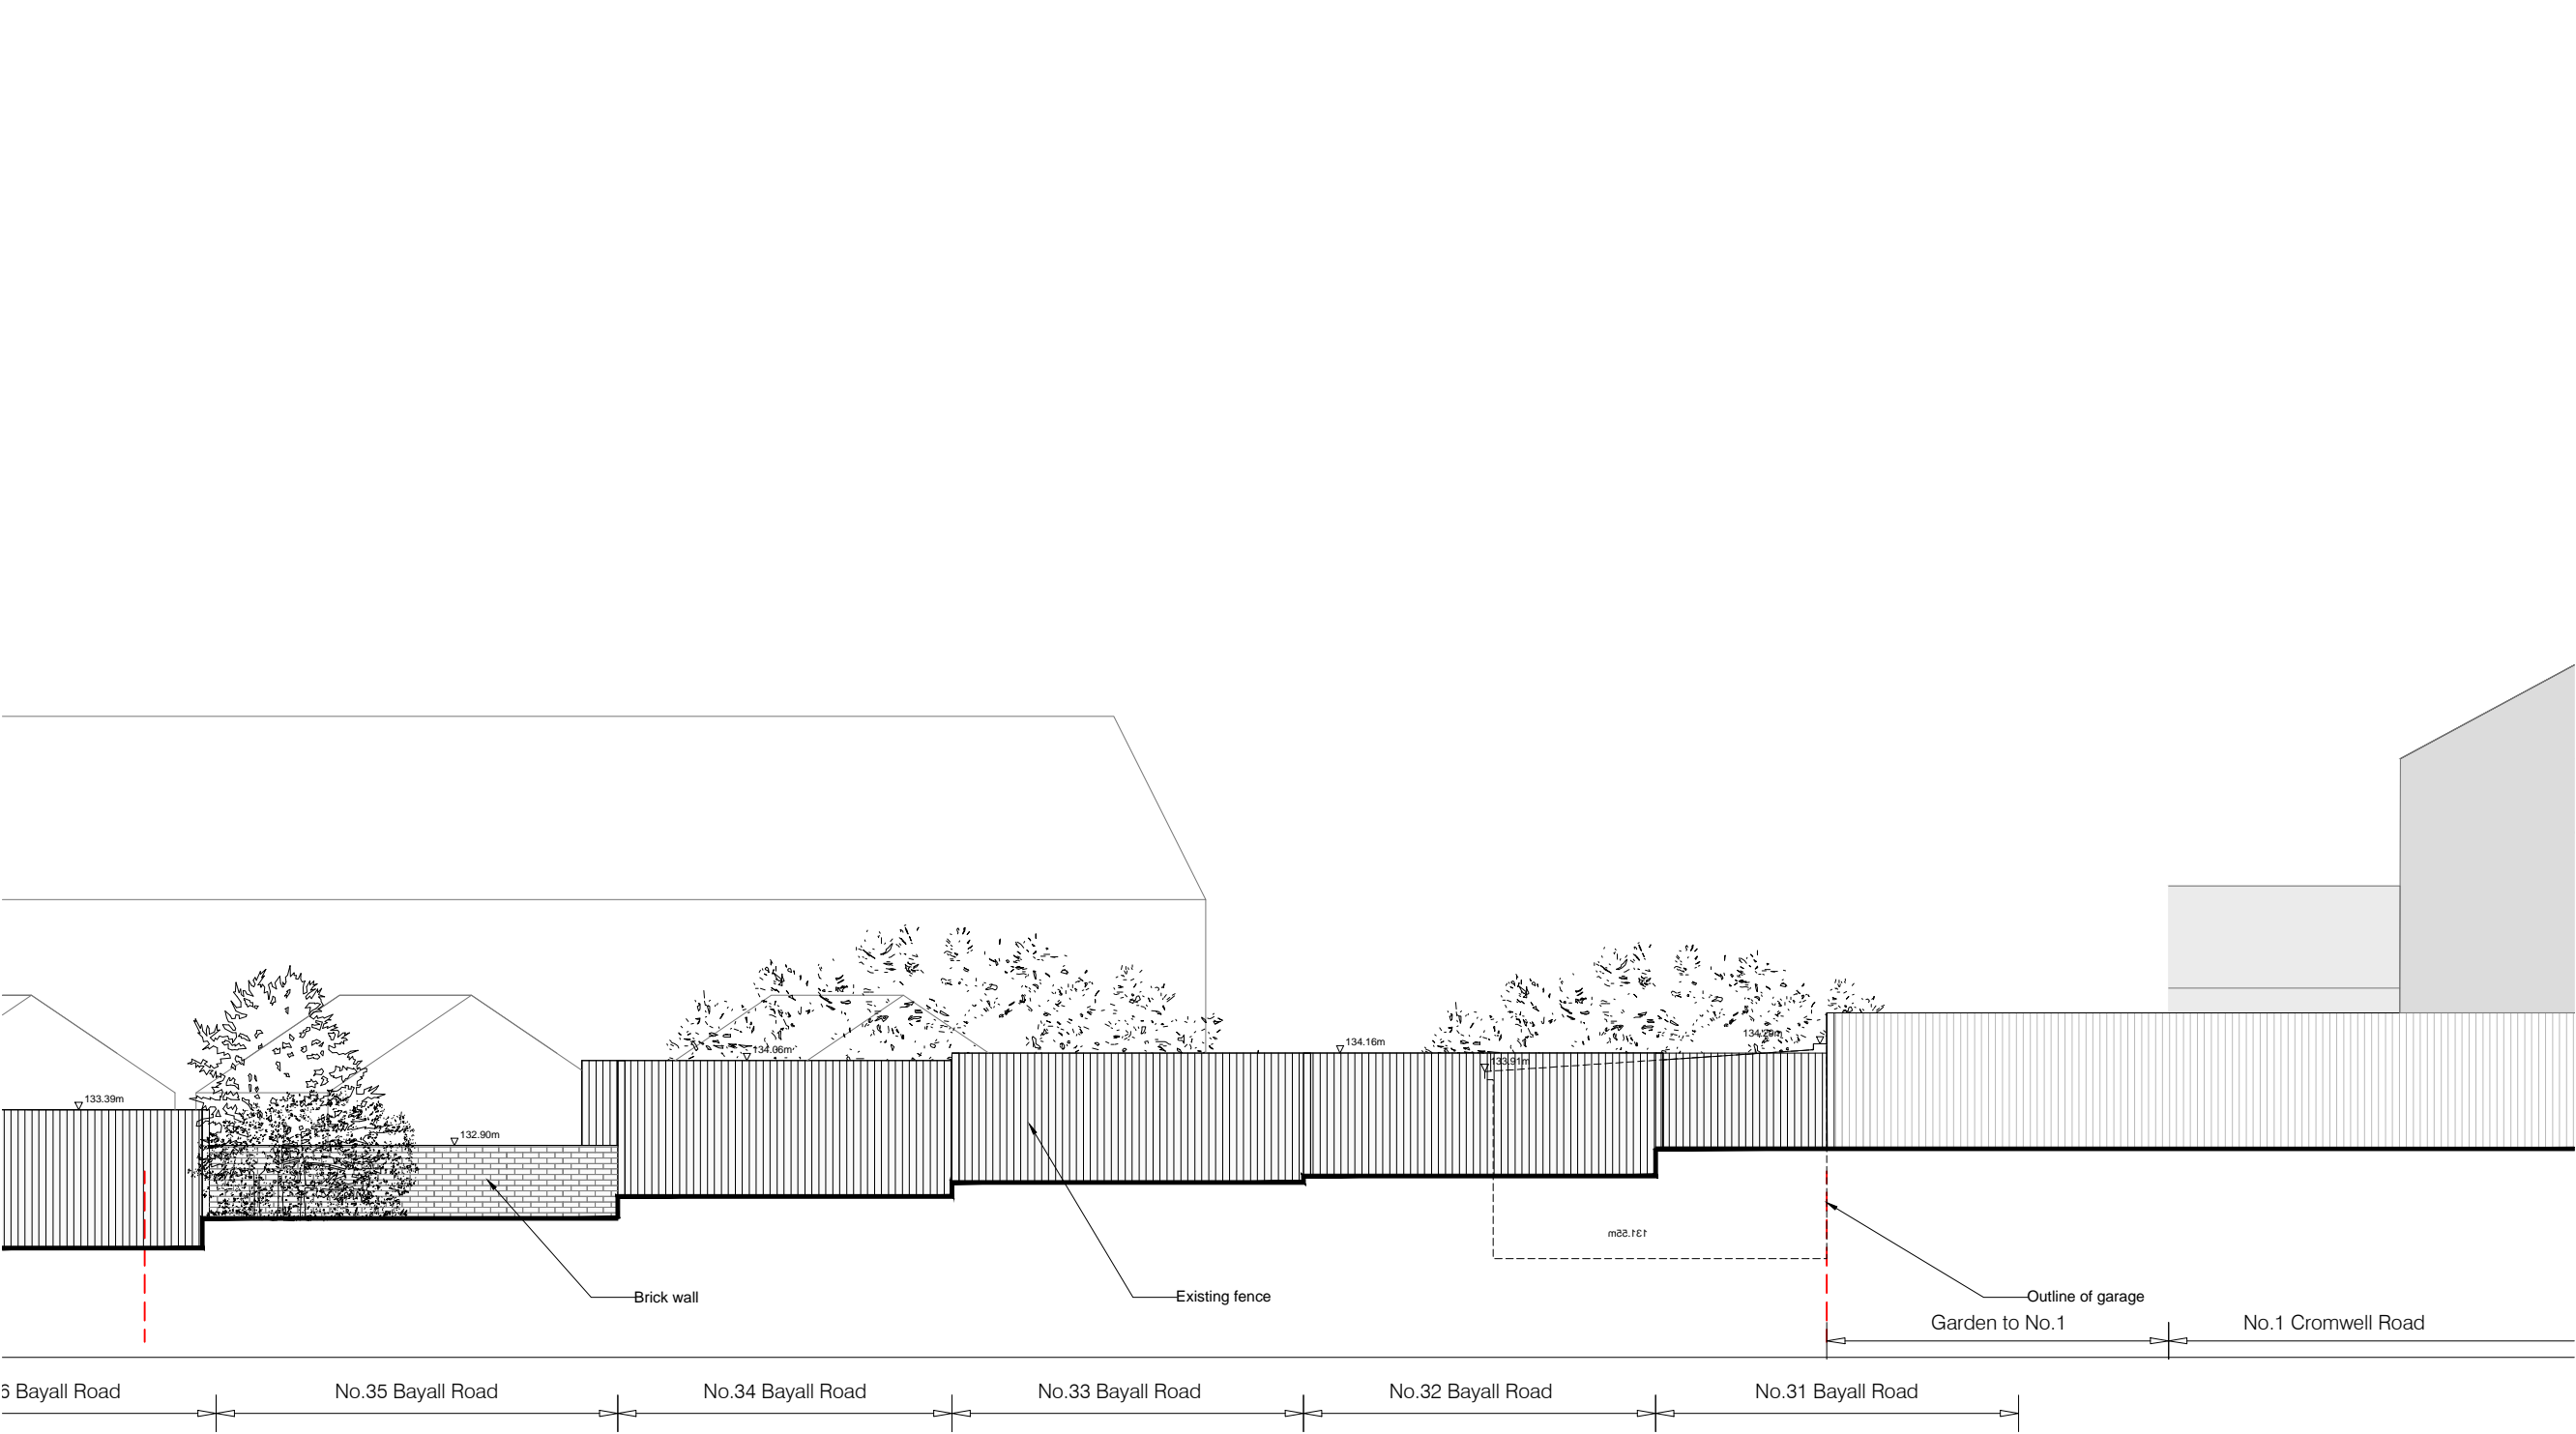


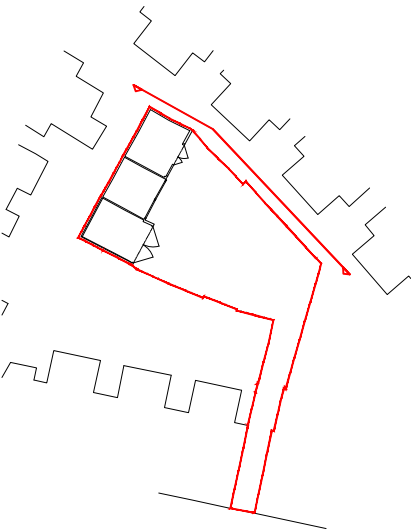

Drawing No.	Revision
EX.006	A
Do not scale from this drawing. Contractor to take and check all dimensions on site before work commences. Discrepancies are to be reported to the architect. Subcontractor to verify all dimensions on site before making a shop drawing or commencing manufacture. This drawing is copyright.	



A	Revised to suit comments	MS	10.06.20
-	-	MS	04.06.20

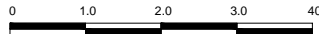Rev.	Description	By	Date
FOR PLANNING			
Project Land to rear 35 Cromwell Road Tonbridge Wells Kent TN2 4UE			
Title Existing Flank Elevation			
Drawing No.	Project No.	Revision	
EX.006	-	A	
Scale	Date	Drawn	Checked
1:100@A3	09.10.19	MS	SB






www.suzannebrewerarchitects.com  
Mews House, Dartmouth Hill, London, SE10 8AJ  
T. 07702 996 727  
E. info@suzannebrewerarchitects.com



Drawing No.	Revision
EX.007	A

Do not scale from this drawing.  
Contractor to take and check all dimensions on site before work commences.  
Discrepancies are to be reported to the architect.  
Subcontractor to verify all dimensions on site before making a shop drawing or commencing manufacture.  
This drawing is copyright.

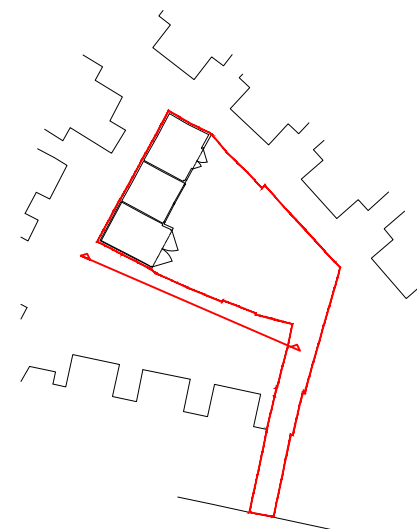

A	Revised to suit comments	MS	10.06.20
-	-	MS	04.06.20

Rev.	Description	By	Date
------	-------------	----	------


FOR PLANNING

Project  
Land to rear 35 Cromwell Road  
Tonbridge Wells  
Kent TN2 4UE


Title	Existing Flank Elevation
-------	--------------------------

Drawing No.	Project No.	Revision
EX.007	-	A

Scale	Date	Drawn	Checked
1:100@A3	09.10.19	MS	SB

 


www.suzannebrewerarchitects.com  
Mews House, Dartmouth Hill, London, SE10 8AJ  
T. 07702 996 727  
E. info@suzannebrewerarchitects.com

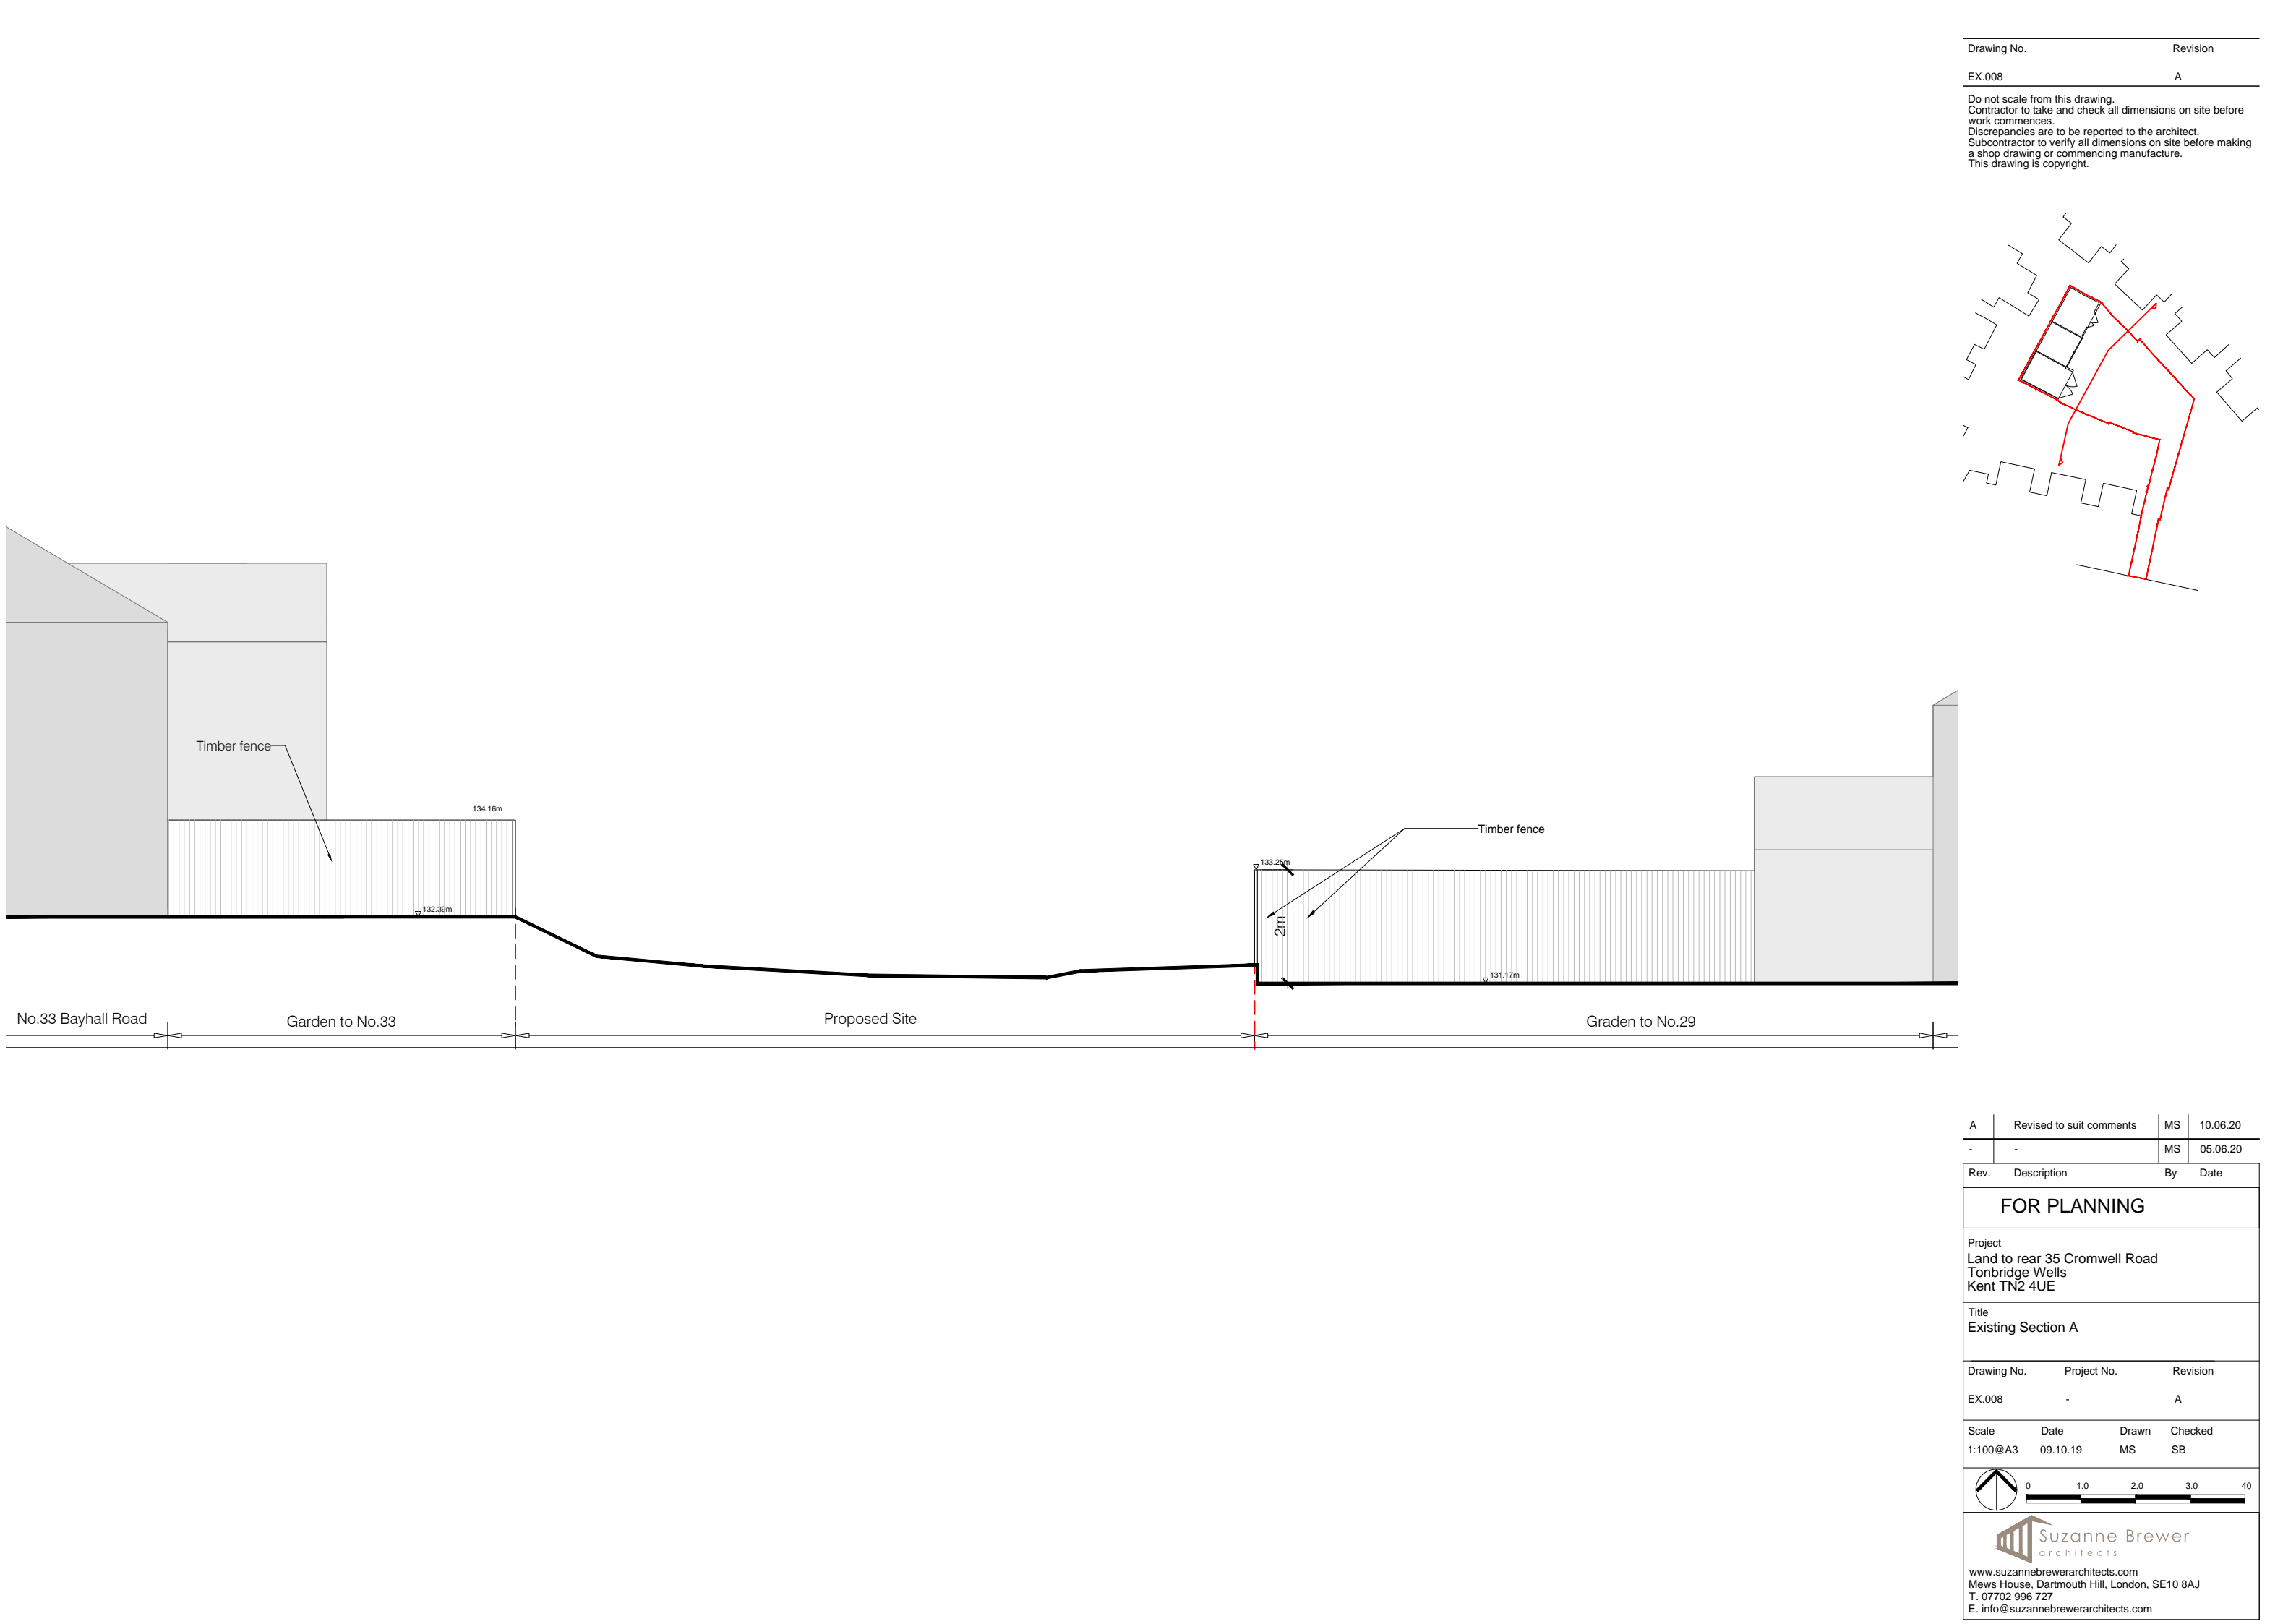

Drawing No.	Revision
EX.008	A

Do not scale from this drawing.  
Contractor to take and check all dimensions on site before work commences.  
Discrepancies are to be reported to the architect.  
Subcontractor to verify all dimensions on site before making a shop drawing or commencing manufacture.  
This drawing is copyright.

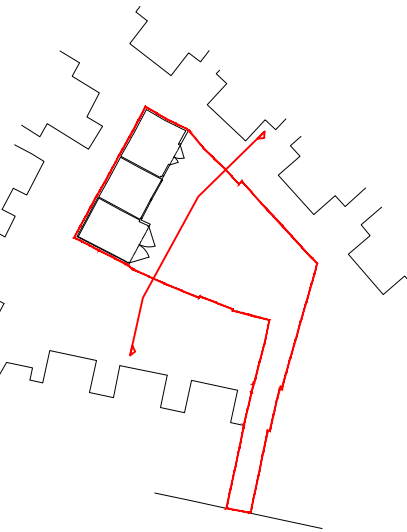

A	Revised to suit comments	MS	10.06.20
-	-	MS	05.06.20

Rev.	Description	By	Date
------	-------------	----	------


## FOR PLANNING


Project  
Land to rear 35 Cromwell Road  
Tonbridge Wells  
Kent TN2 4UE

Title  
Existing Section A

Drawing No.	Project No.	Revision
EX.008	-	A


Scale	Date	Drawn	Checked
1:100@A3	09.10.19	MS	SB

 

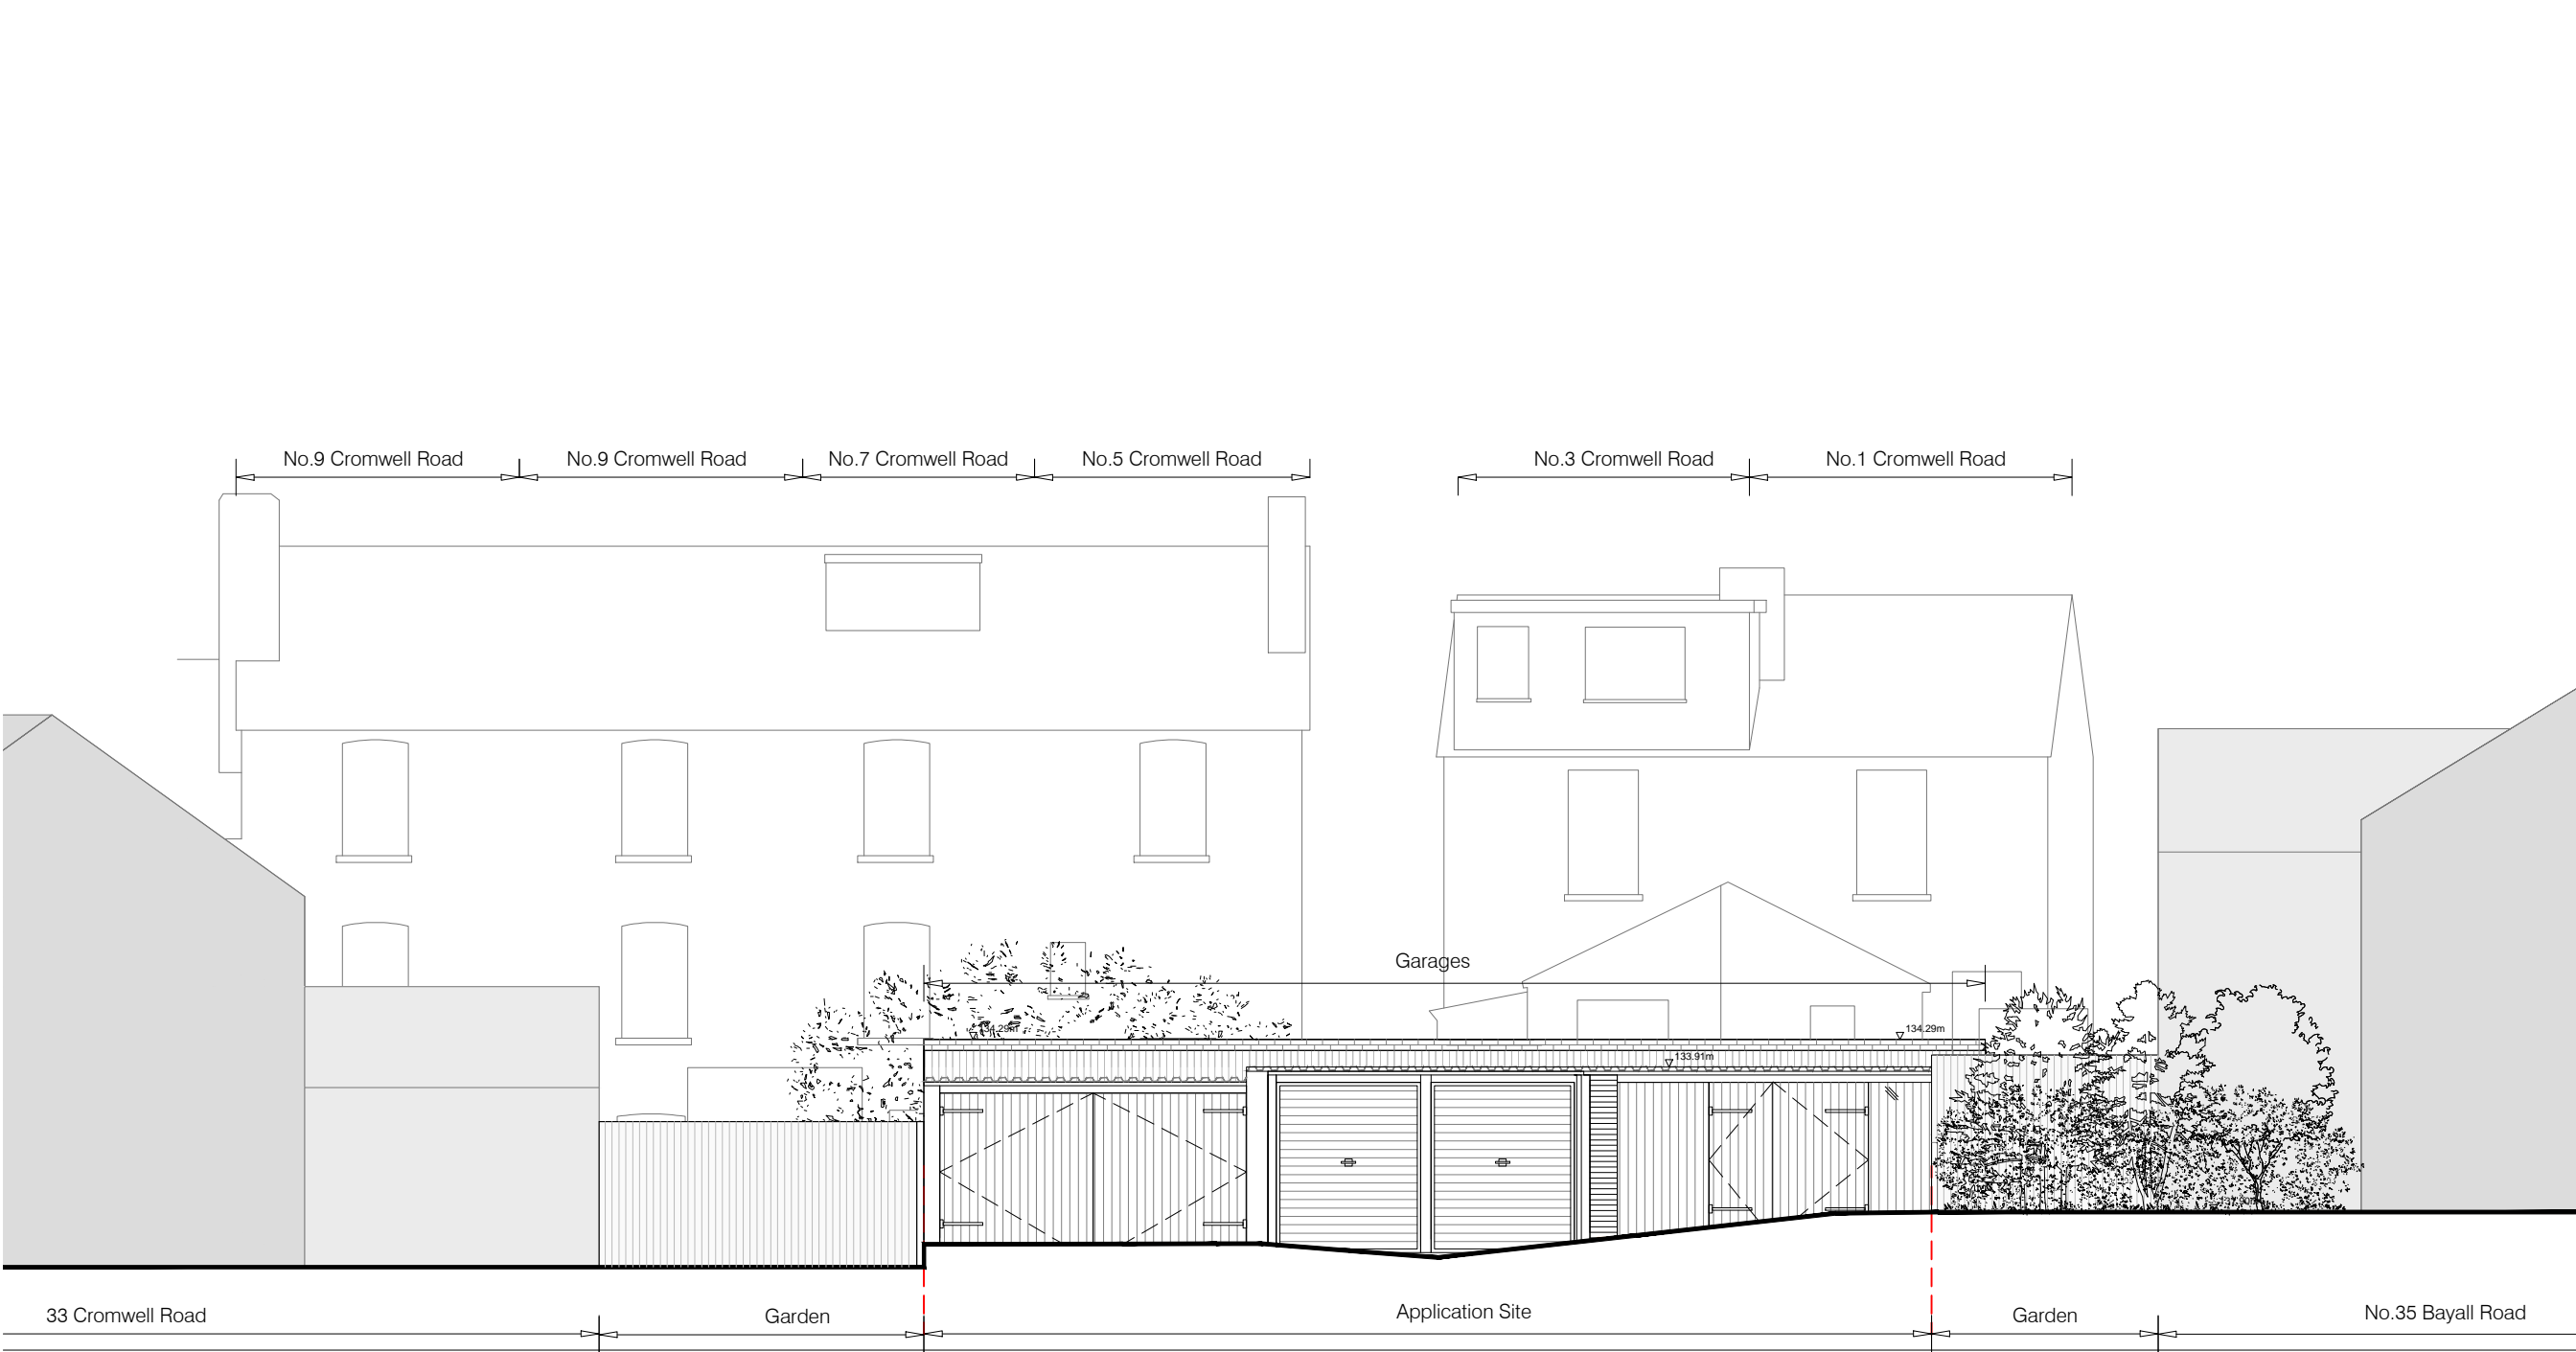

Drawing No. Revision  
EX.009 A

Do not scale from this drawing.  
Contractor to take and check all dimensions on site before work commences.  
Discrepancies are to be reported to the architect.  
Subcontractor to verify all dimensions on site before making a shop drawing or commencing manufacture.  
This drawing is copyright.

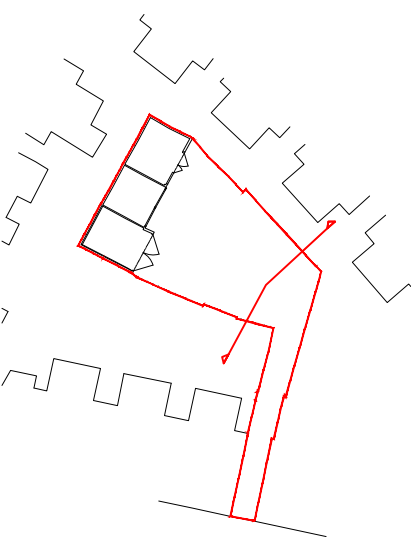


A	Revised to suit comments	MS	10.06.20
-	-	MS	04.06.20

Rev.	Description	By	Date
FOR PLANNING			
Project Land to rear 35 Cromwell Road Tonbridge Wells Kent TN2 4UE			
Title Existing Section B			
Drawing No.	Project No.	Revision	
EX.009	-	A	
Scale	Date	Drawn	Checked
1:100@A3	09.10.19	MS	SB
www.suzannebrewerarchitects.com Mews House, Dartmouth Hill, London, SE10 8AJ T. 07702 996 727 E. info@suzannebrewerarchitects.com			





Drawing No.	Revision
EX.010	A

Do not scale from this drawing.  
Contractor to take and check all dimensions on site before work commences.  
Discrepancies are to be reported to the architect.  
Subcontractor to verify all dimensions on site before making a shop drawing or commencing manufacture.  
This drawing is copyright.


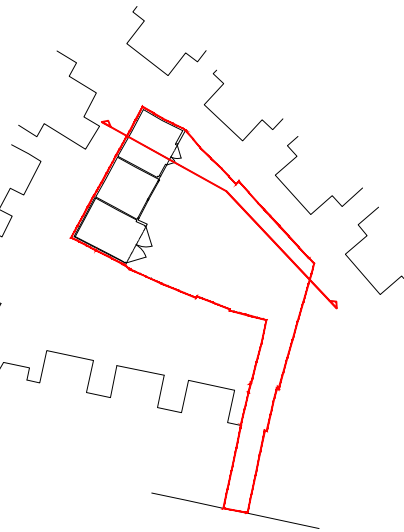


A	Revised to suit comments	MS	10.06.20
-	-	MS	04.06.20

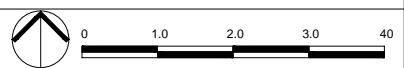Rev.	Description	By	Date
FOR PLANNING			
Project Land to rear 35 Cromwell Road Tonbridge Wells Kent TN2 4UE			
Title Existing Section C			
Drawing No.	Project No.	Revision	
EX.010	-	A	
Scale	Date	Drawn	Checked
1:100@A3	09.10.19	MS	SB
			
 www.suzannebrewerarchitects.com Mews House, Dartmouth Hill, London, SE10 8AJ T. 07702 996 727 E. info@suzannebrewerarchitects.com			

Drawing No.	Revision
EX.010	A

Do not scale from this drawing.  
Contractor to take and check all dimensions on site before work commences.  
Discrepancies are to be reported to the architect.  
Subcontractor to verify all dimensions on site before making a shop drawing or commencing manufacture.  
This drawing is copyright.

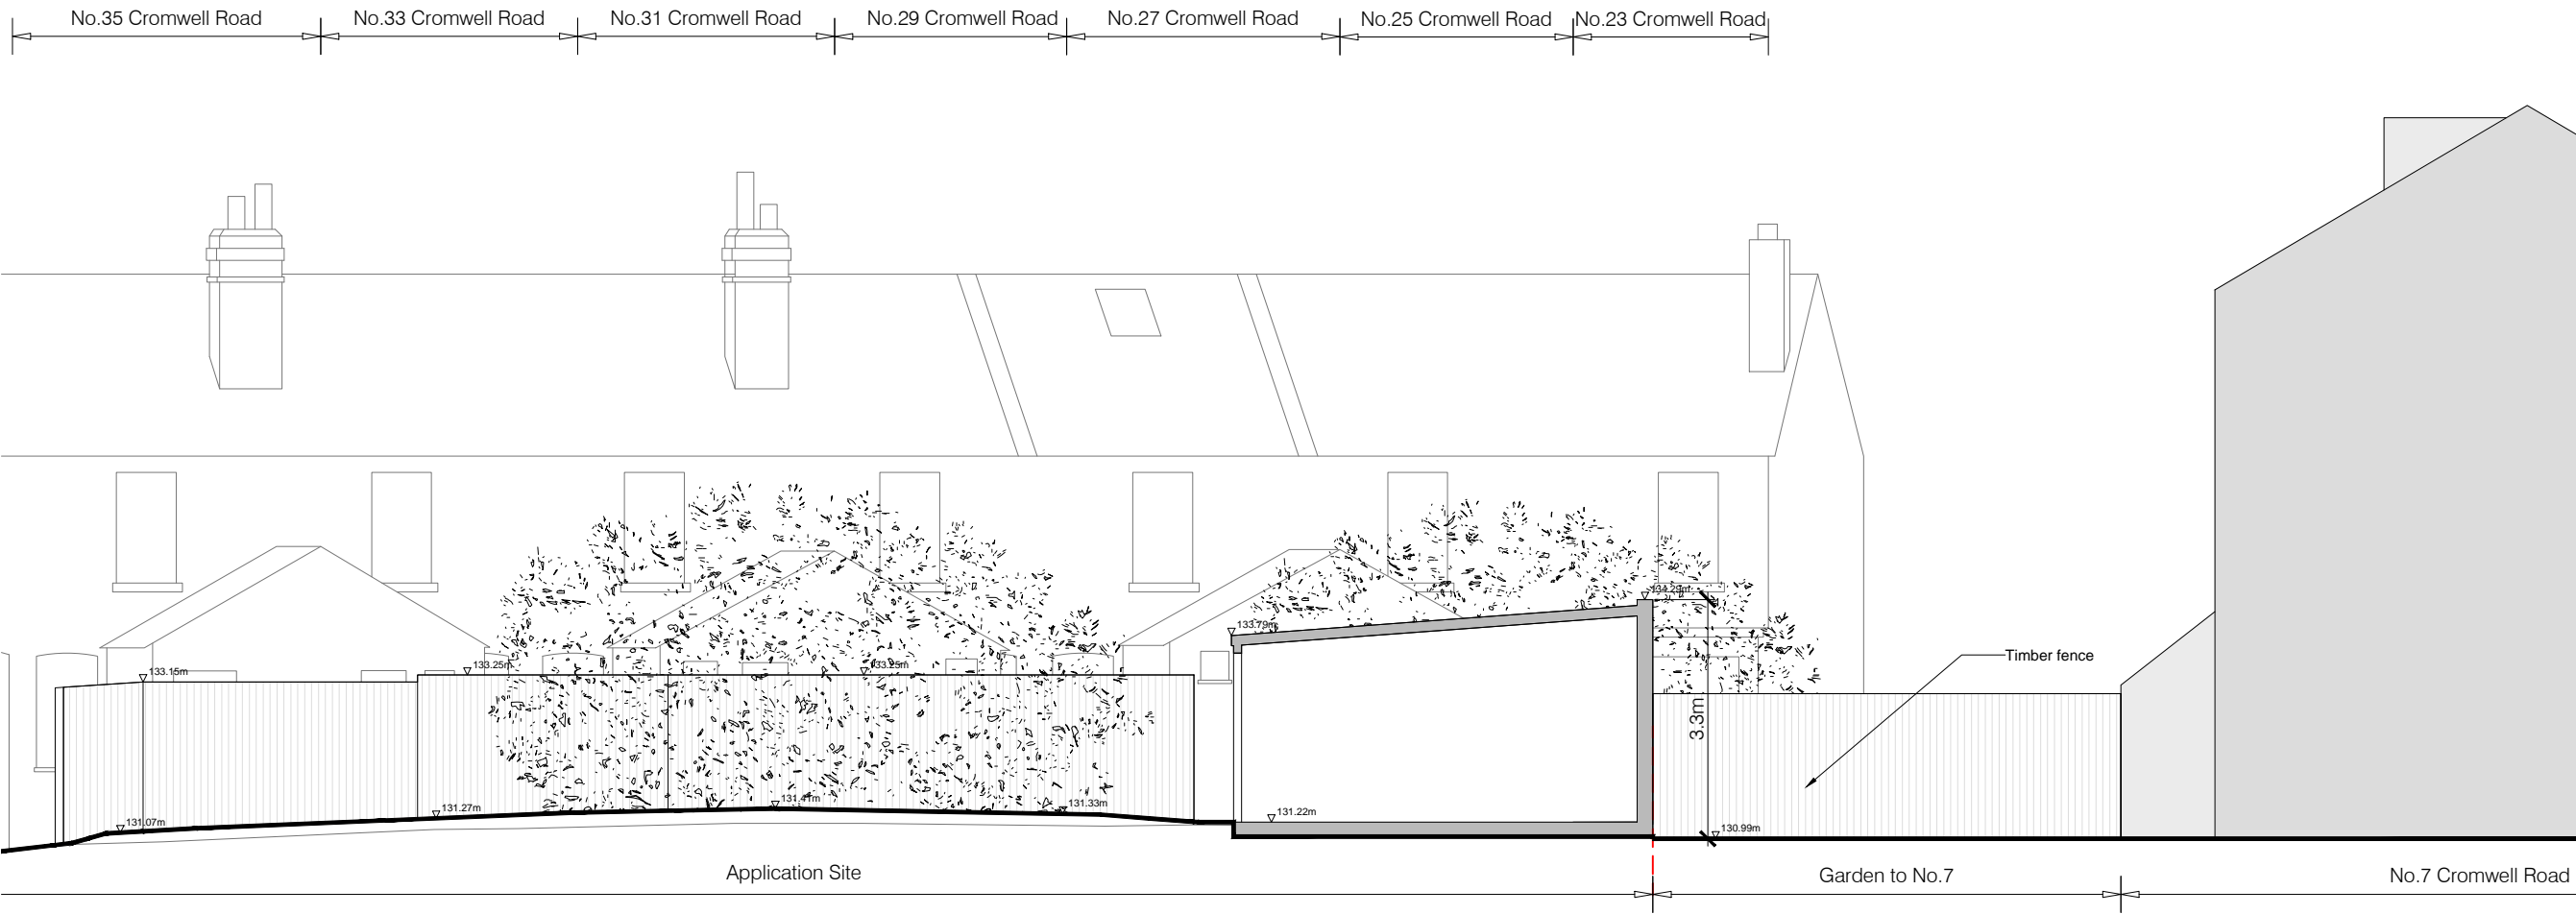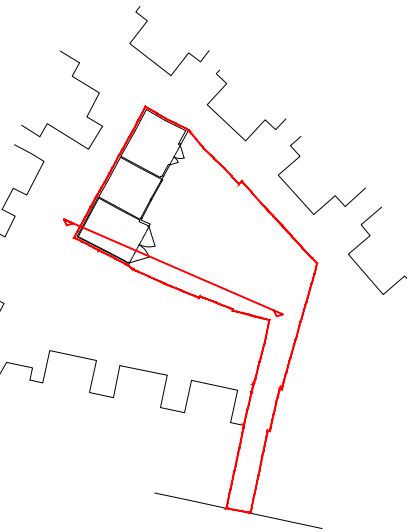

A	Revised to suit comments	MS	10.06.20
-	-	MS	04.06.20

Rev.	Description	By	Date
FOR PLANNING			
Project Land to rear 35 Cromwell Road Tonbridge Wells Kent TN2 4UE			
Title Existing Section C			
Drawing No.	Project No.	Revision	
EX.010	-	A	
Scale	Date	Drawn	Checked
1:100@A3	09.10.19	MS	SB
www.suzannebrewerarchitects.com Mews House, Dartmouth Hill, London, SE10 8AJ T. 07702 996 727 E. info@suzannebrewerarchitects.com			



Drawing No. PL.001 Revision C

Do not scale from this drawing.  
Contractor to take and check all dimensions on site before work commences.  
Discrepancies are to be reported to the architect.  
Subcontractor to verify all dimensions on site before making a shop drawing or commencing manufacture.  
This drawing is copyright.


Application Site

Existing Garages Footprint

C	Minor revisions	MS	16.06.20
B	Plan revised	MS	15.06.20
A	Revised to suit comments	MS	11.06.20
-	-	MS	19.05.20

Rev.	Description	By	Date
FOR PLANNING			
Project Land to rear 35 Cromwell Road Tonbridge Wells Kent TN2 4UE			
Title Proposed Block Plan			
Drawing No.	Project No.	Revision	
PL.000	-	C	
Scale	Date	Drawn	Checked
1:200@A3	09.10.19	MS	SB
www.suzannebrewerarchitects.com Mews House, Dartmouth Hill, London, SE10 8AJ T. 07702 996 727 E. info@suzannebrewerarchitects.com			



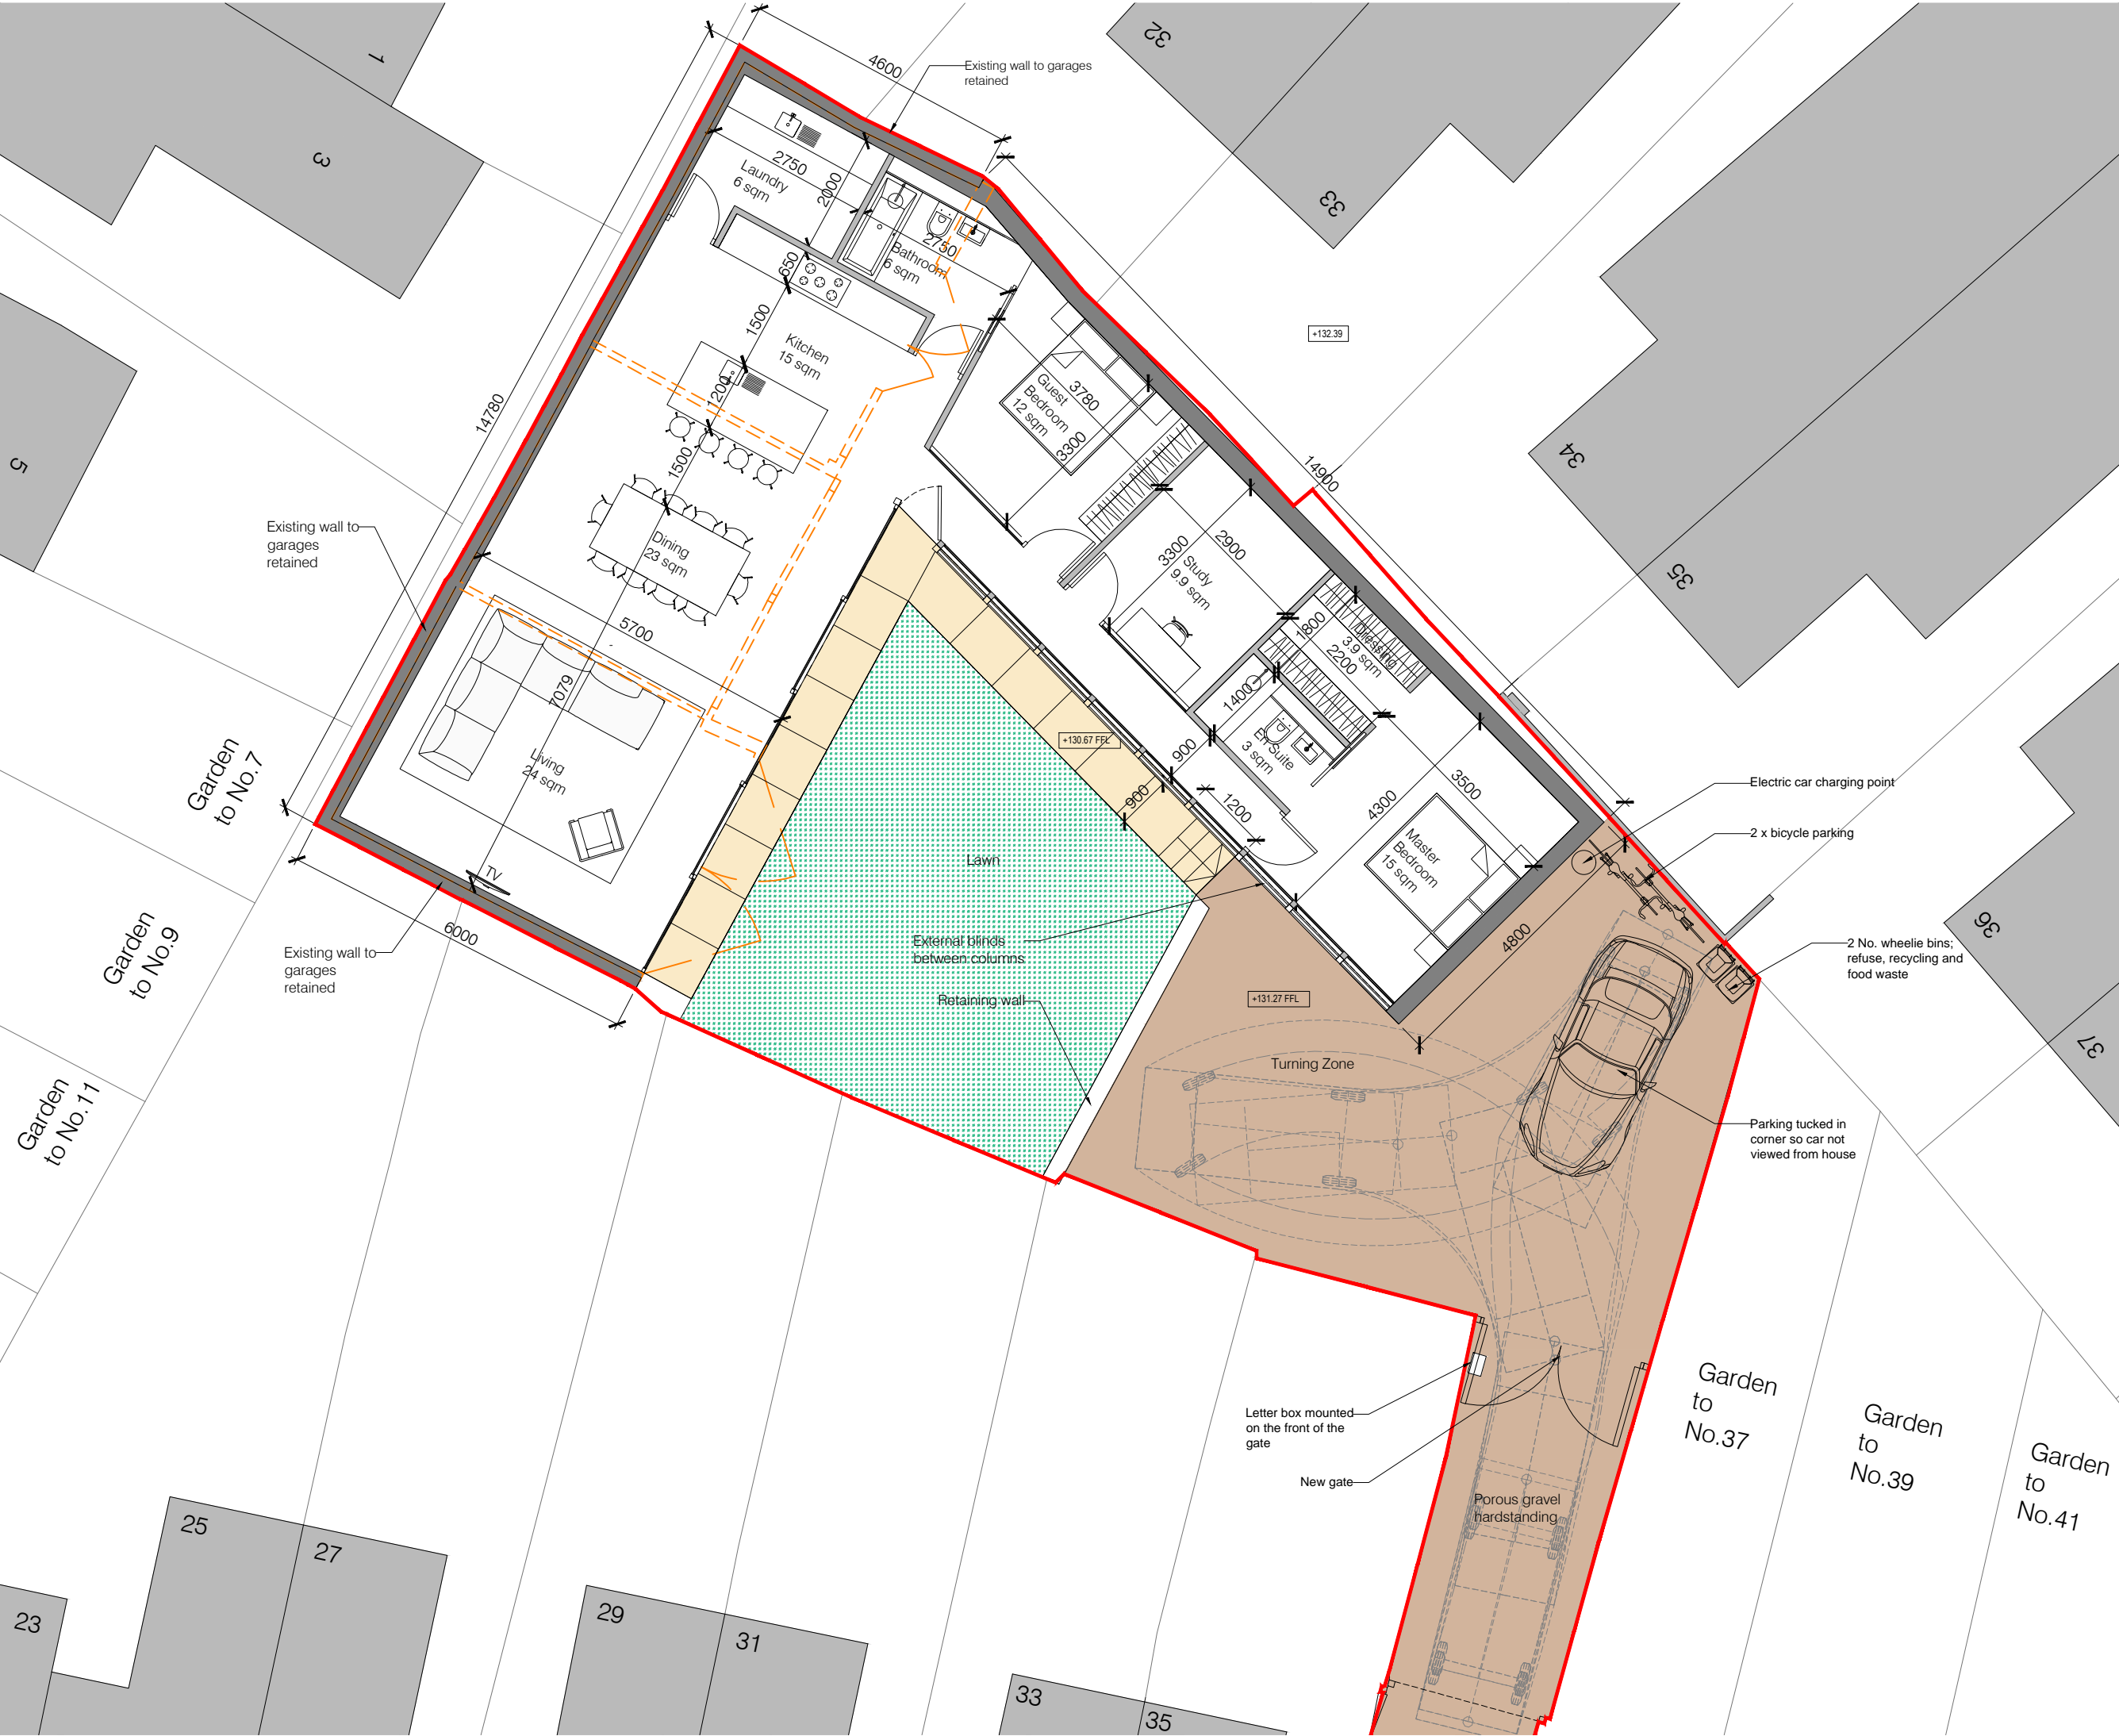

Drawing No. PL.001 Revision G

Do not scale from this drawing. Contractor to take and check all dimensions on site before work commences. Discrepancies are to be reported to the architect. Subcontractor to verify all dimensions on site before making a shop drawing or commencing manufacture. This drawing is copyright.

Application Site

Existing Garages Footprint


	SQM	SQFT
SITE AREA	322	3465

EXISTING GARAGES	SQM	SQFT
PROPOSED GROSS INTERNAL AREA	69.8	751
PROPOSED GROSS EXTERNAL AREA	76.9	827

2 BEDROOM 4 PERSON HOUSE	SQM	SQFT
PROPOSED GROSS INTERNAL AREA	132	1420
PROPOSED GROSS EXTERNAL AREA	145	1560

G	Minor revisions	MS	16.06.20
F	Plan revised	MS	15.06.20
E	Plan revised	MS	11.06.20
D	Plan revised	MS	03.06.20
C	Plan revised	MS	02.06.20
B	Plan revised	MS	01.06.20
A	Minor revisions	MS	20.05.20
-	-	MS	19.05.20

Rev.	Description	By	Date
FOR PLANNING			
Project Land to rear 35 Cromwell Road Tonbridge Wells Kent TN2 4UE			
Title Proposed Ground Floor Plan			
Drawing No.	Project No.	Revision	
PL.001	-	G	
Scale	Date	Drawn	Checked
1:100@A3	09.10.19	MS	SB
www.suzannebrewerarchitects.com Mews House, Dartmouth Hill, London, SE10 8AJ T. 07702 996 727 E. info@suzannebrewerarchitects.com			

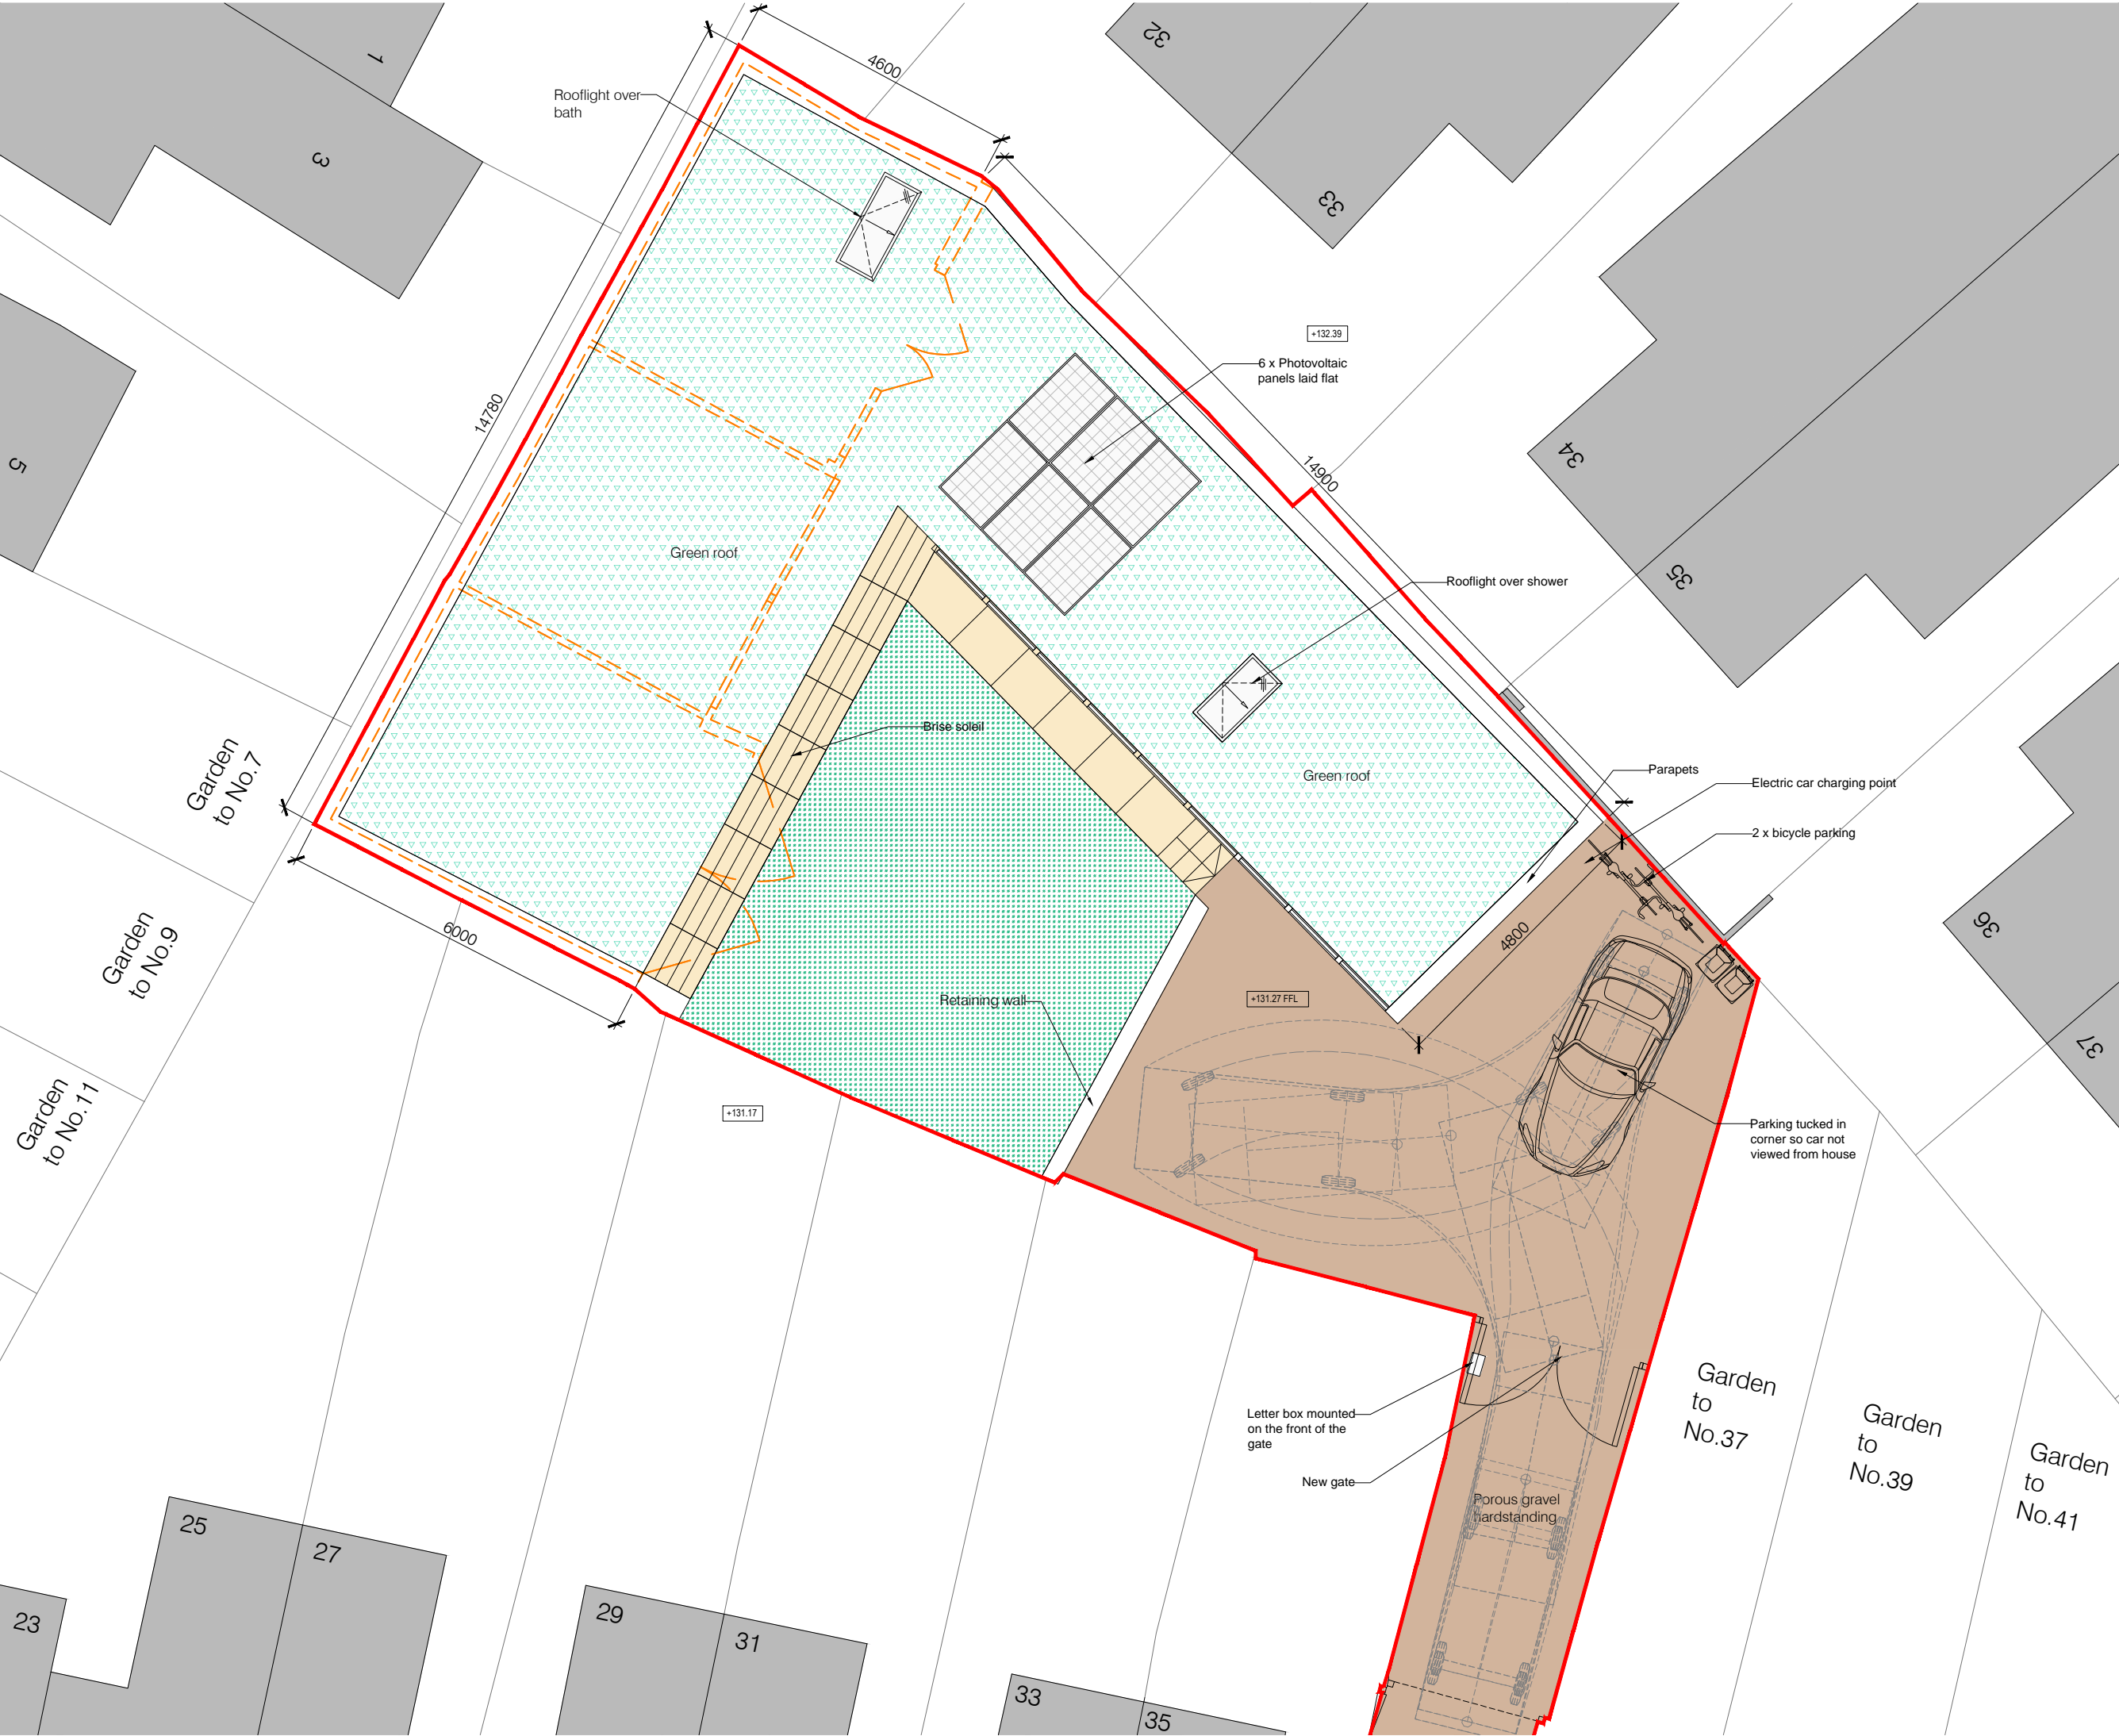

Drawing No. Revision  
PL.002 E

Do not scale from this drawing.  
Contractor to take and check all dimensions on site before work commences.  
Discrepancies are to be reported to the architect.  
Subcontractor to verify all dimensions on site before making a shop drawing or commencing manufacture.  
This drawing is copyright.


Application Site  
Existing Garages Footprint

E	Minor revisions	MS	16.06.20
D	Plan revised	MS	15.06.20
C	Plan revised	MS	12.06.20
B	Plan revised	MS	02.06.20
A	Minor revisions	MS	20.05.20
-	-	MS	19.05.20

Rev.	Description	By	Date
FOR PLANNING			
Project Land to rear 35 Cromwell Road Tonbridge Wells Kent TN2 4UE			
Title Proposed Roof Plan			
Drawing No.	Project No.	Revision	
PL.002	-	E	
Scale	Date	Drawn	Checked
1:100@A3	09.10.19	MS	SB
www.suzannebrewerarchitects.com Mews House, Dartmouth Hill, London, SE10 8AJ T. 07702 996 727 E. info@suzannebrewerarchitects.com			

Drawing No.	Revision
EL.001	C

Do not scale from this drawing.  
Contractor to take and check all dimensions on site before work commences.  
Discrepancies are to be reported to the architect.  
Subcontractor to verify all dimensions on site before making a shop drawing or commencing manufacture.  
This drawing is copyright.


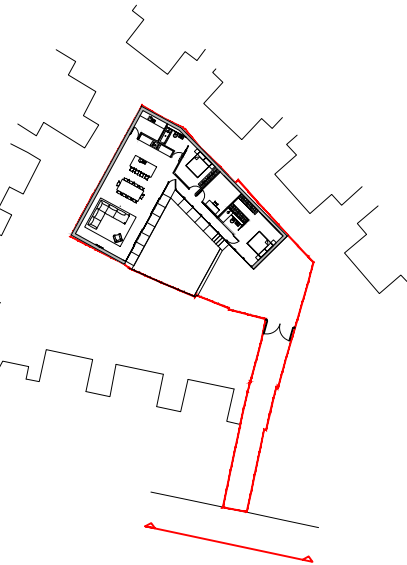


C	Minor revisions	MS	16.06.20
B	Design revised	MS	15.06.20
A	Revised to suit comments	MS	11.06.20
-	-	MS	04.06.20

Rev.	Description	By	Date
FOR PLANNING			
Project Land to rear 35 Cromwell Road Tonbridge Wells Kent TN2 4UE			
Title Proposed Street Scene Elevation			
Drawing No.	Project No.	Revision	
EL.001	-	C	
Scale	Date	Drawn	Checked
1:100@A3	09.10.19	MS	SB
 www.suzannebrewerarchitects.com Mews House, Dartmouth Hill, London, SE10 8AJ T. 07702 996 727 E. info@suzannebrewerarchitects.com			

Drawing No.	Revision
EL.002	C


Do not scale from this drawing.  
Contractor to take and check all dimensions on site before work commences.  
Discrepancies are to be reported to the architect.  
Subcontractor to verify all dimensions on site before making a shop drawing or commencing manufacture.  
This drawing is copyright.

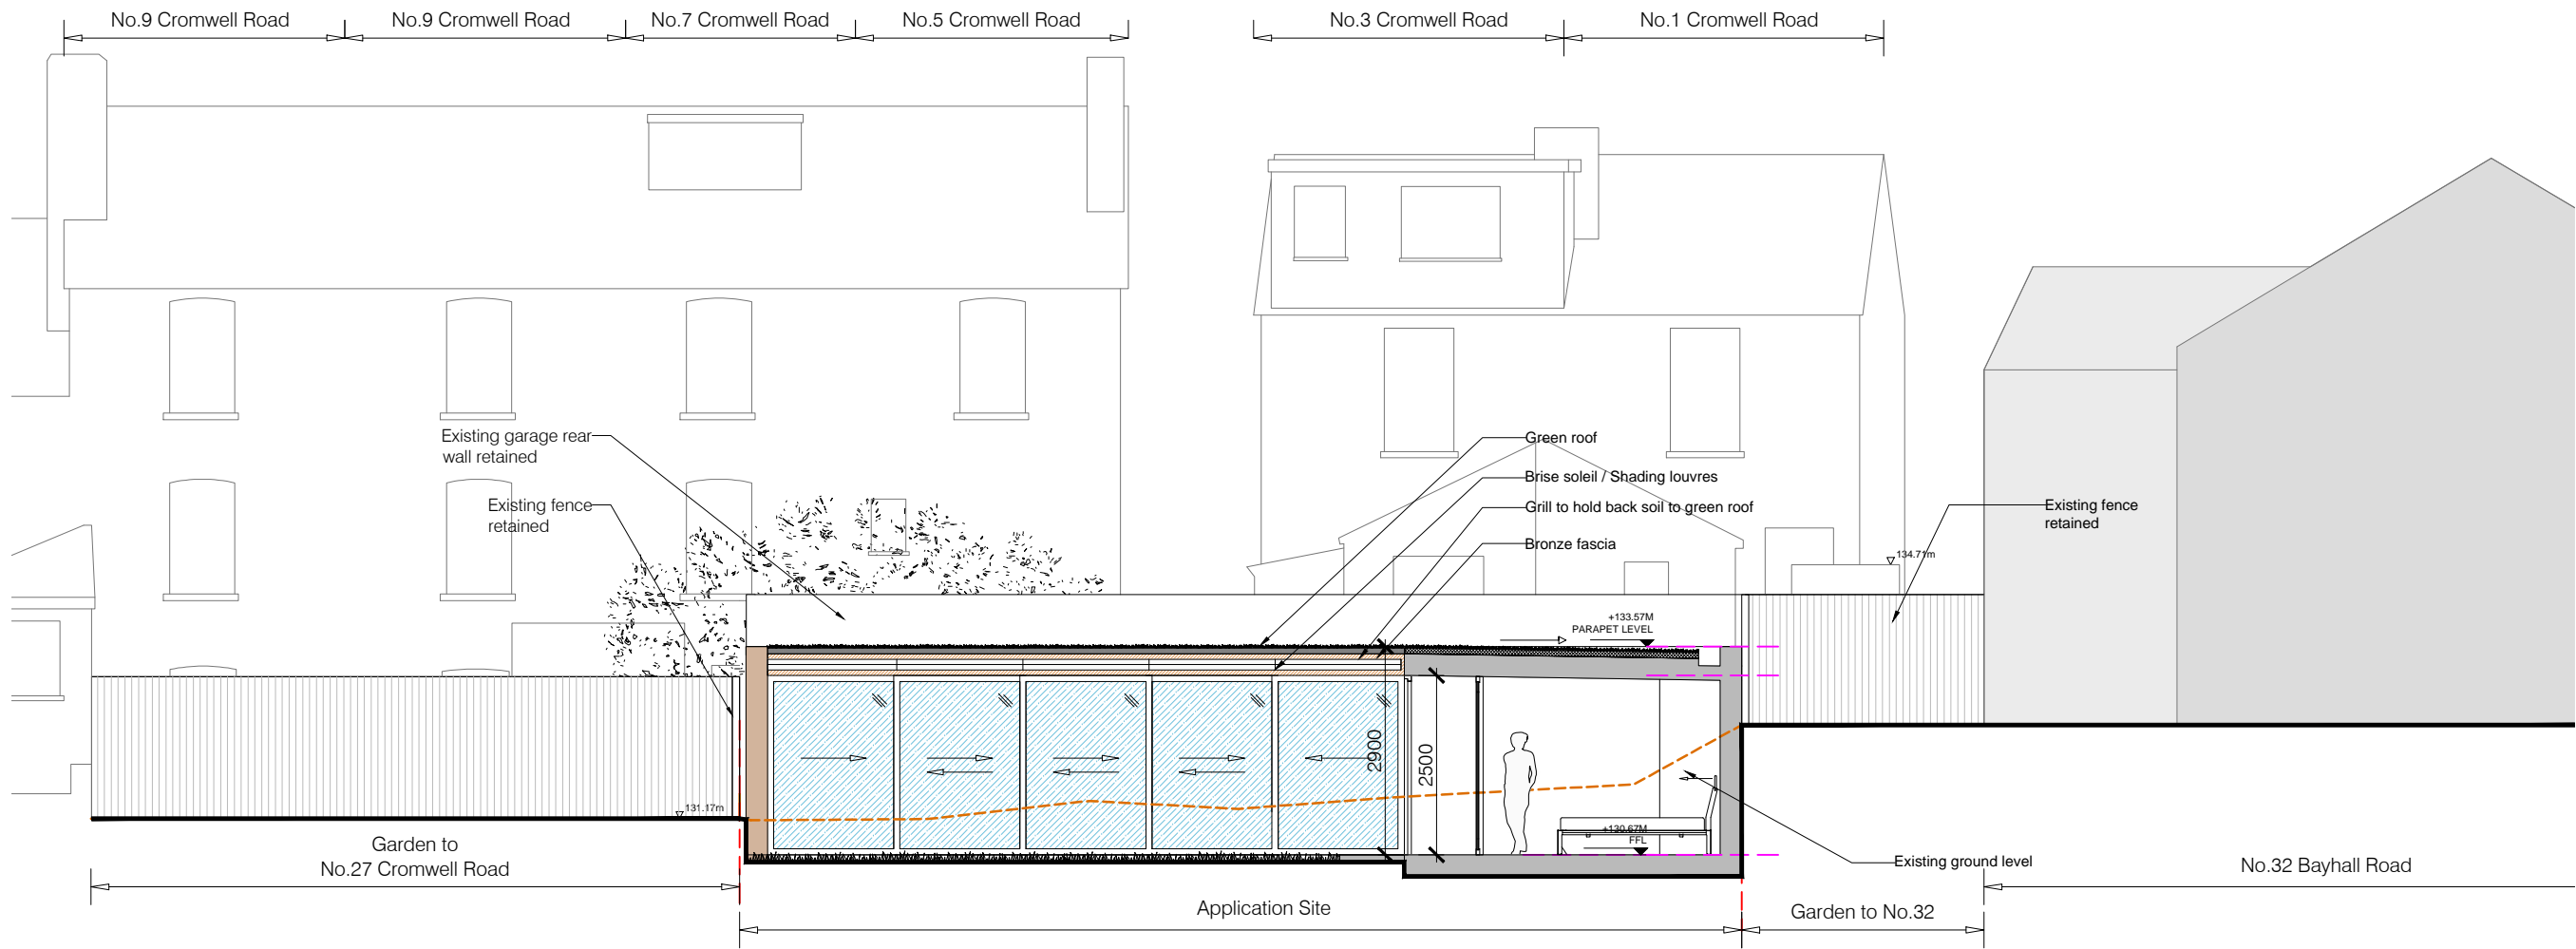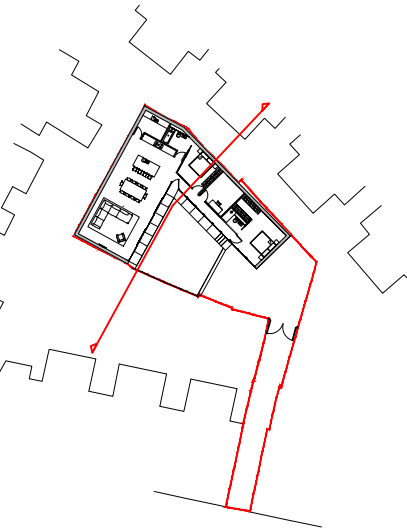

C	Minor revisions	MS	16.06.20
B	Design revised	MS	15.06.20
A	Revised to suit comments	MS	11.06.20
-	-	MS	04.06.20


Rev.	Description	By	Date
FOR PLANNING			
Project Land to rear 35 Cromwell Road Tonbridge Wells Kent TN2 4UE			
Title Proposed Front Elevation / Section			
Drawing No.	Project No.	Revision	
EL.002	-	C	
Scale	Date	Drawn	Checked
1:100@A3	09.10.19	MS	SB
www.suzannebrewerarchitects.com Mews House, Dartmouth Hill, London, SE10 8AJ T. 07702 996 727 E. info@suzannebrewerarchitects.com			



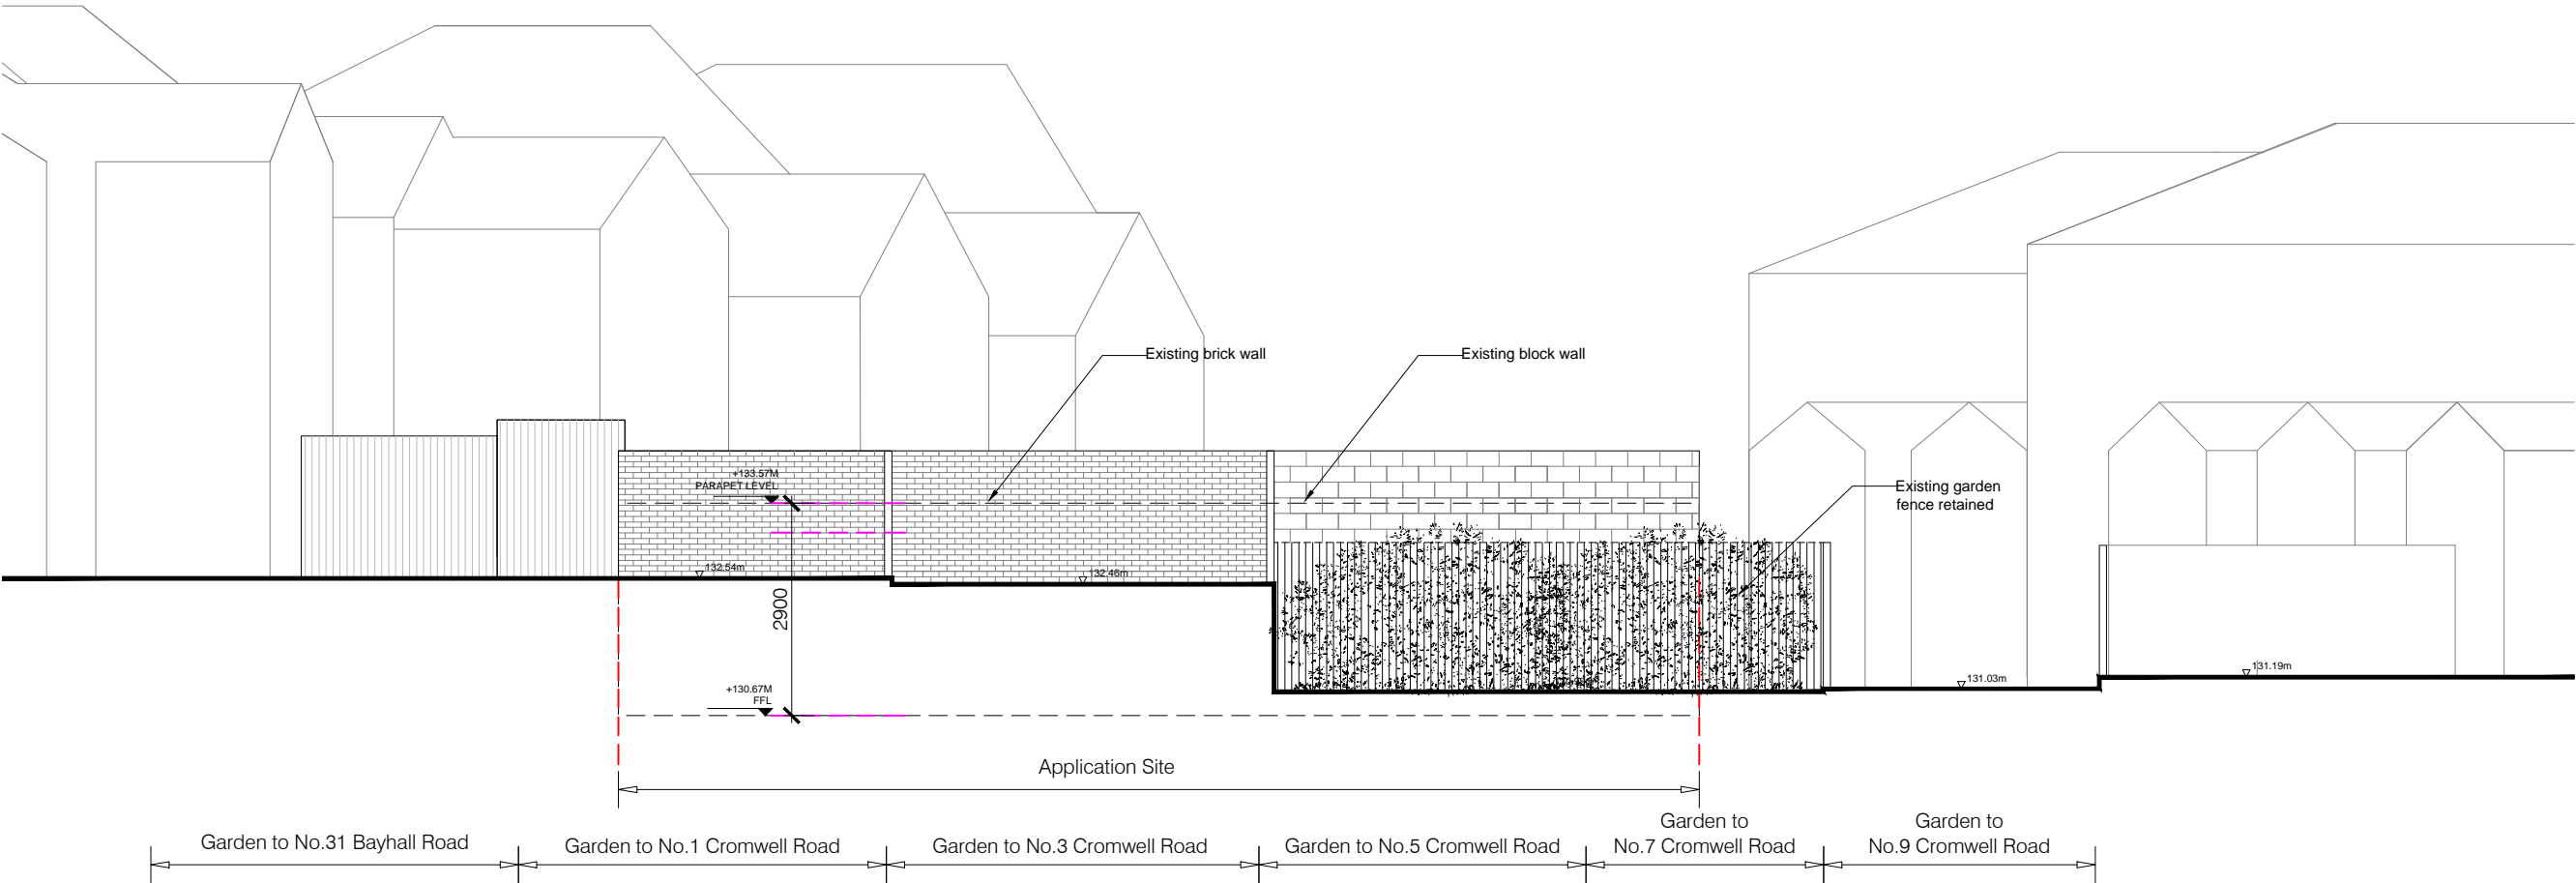


Drawing No.	Revision
EL.003	C

Do not scale from this drawing.  
Contractor to take and check all dimensions on site before work commences.  
Discrepancies are to be reported to the architect.  
Subcontractor to verify all dimensions on site before making a shop drawing or commencing manufacture.  
This drawing is copyright.

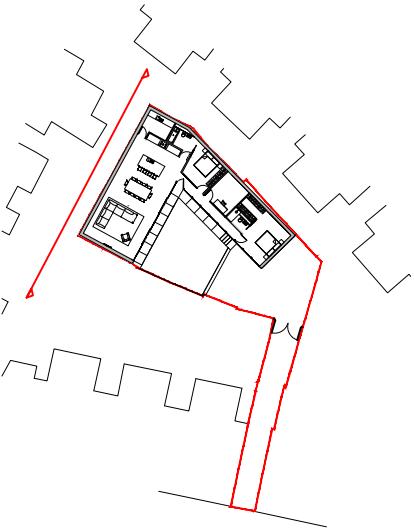


C	Minor revisions	MS	16.06.20
B	Design revised	MS	15.06.20
A	Revised to suit comments	MS	11.06.20
-	-	MS	04.06.20

Rev.	Description	By	Date
FOR PLANNING			
Project Land to rear 35 Cromwell Road Tonbridge Wells Kent TN2 4UE			
Title Proposed Rear Elevation as viewed from 1-7 Cromwell Road			
Drawing No.	Project No.	Revision	
EL.003	-	C	
Scale	Date	Drawn	Checked
1:100@A3	09.10.19	MS	SB
www.suzannebrewerarchitects.com Mews House, Dartmouth Hill, London, SE10 8AJ T. 07702 996 727 E. info@suzannebrewerarchitects.com			

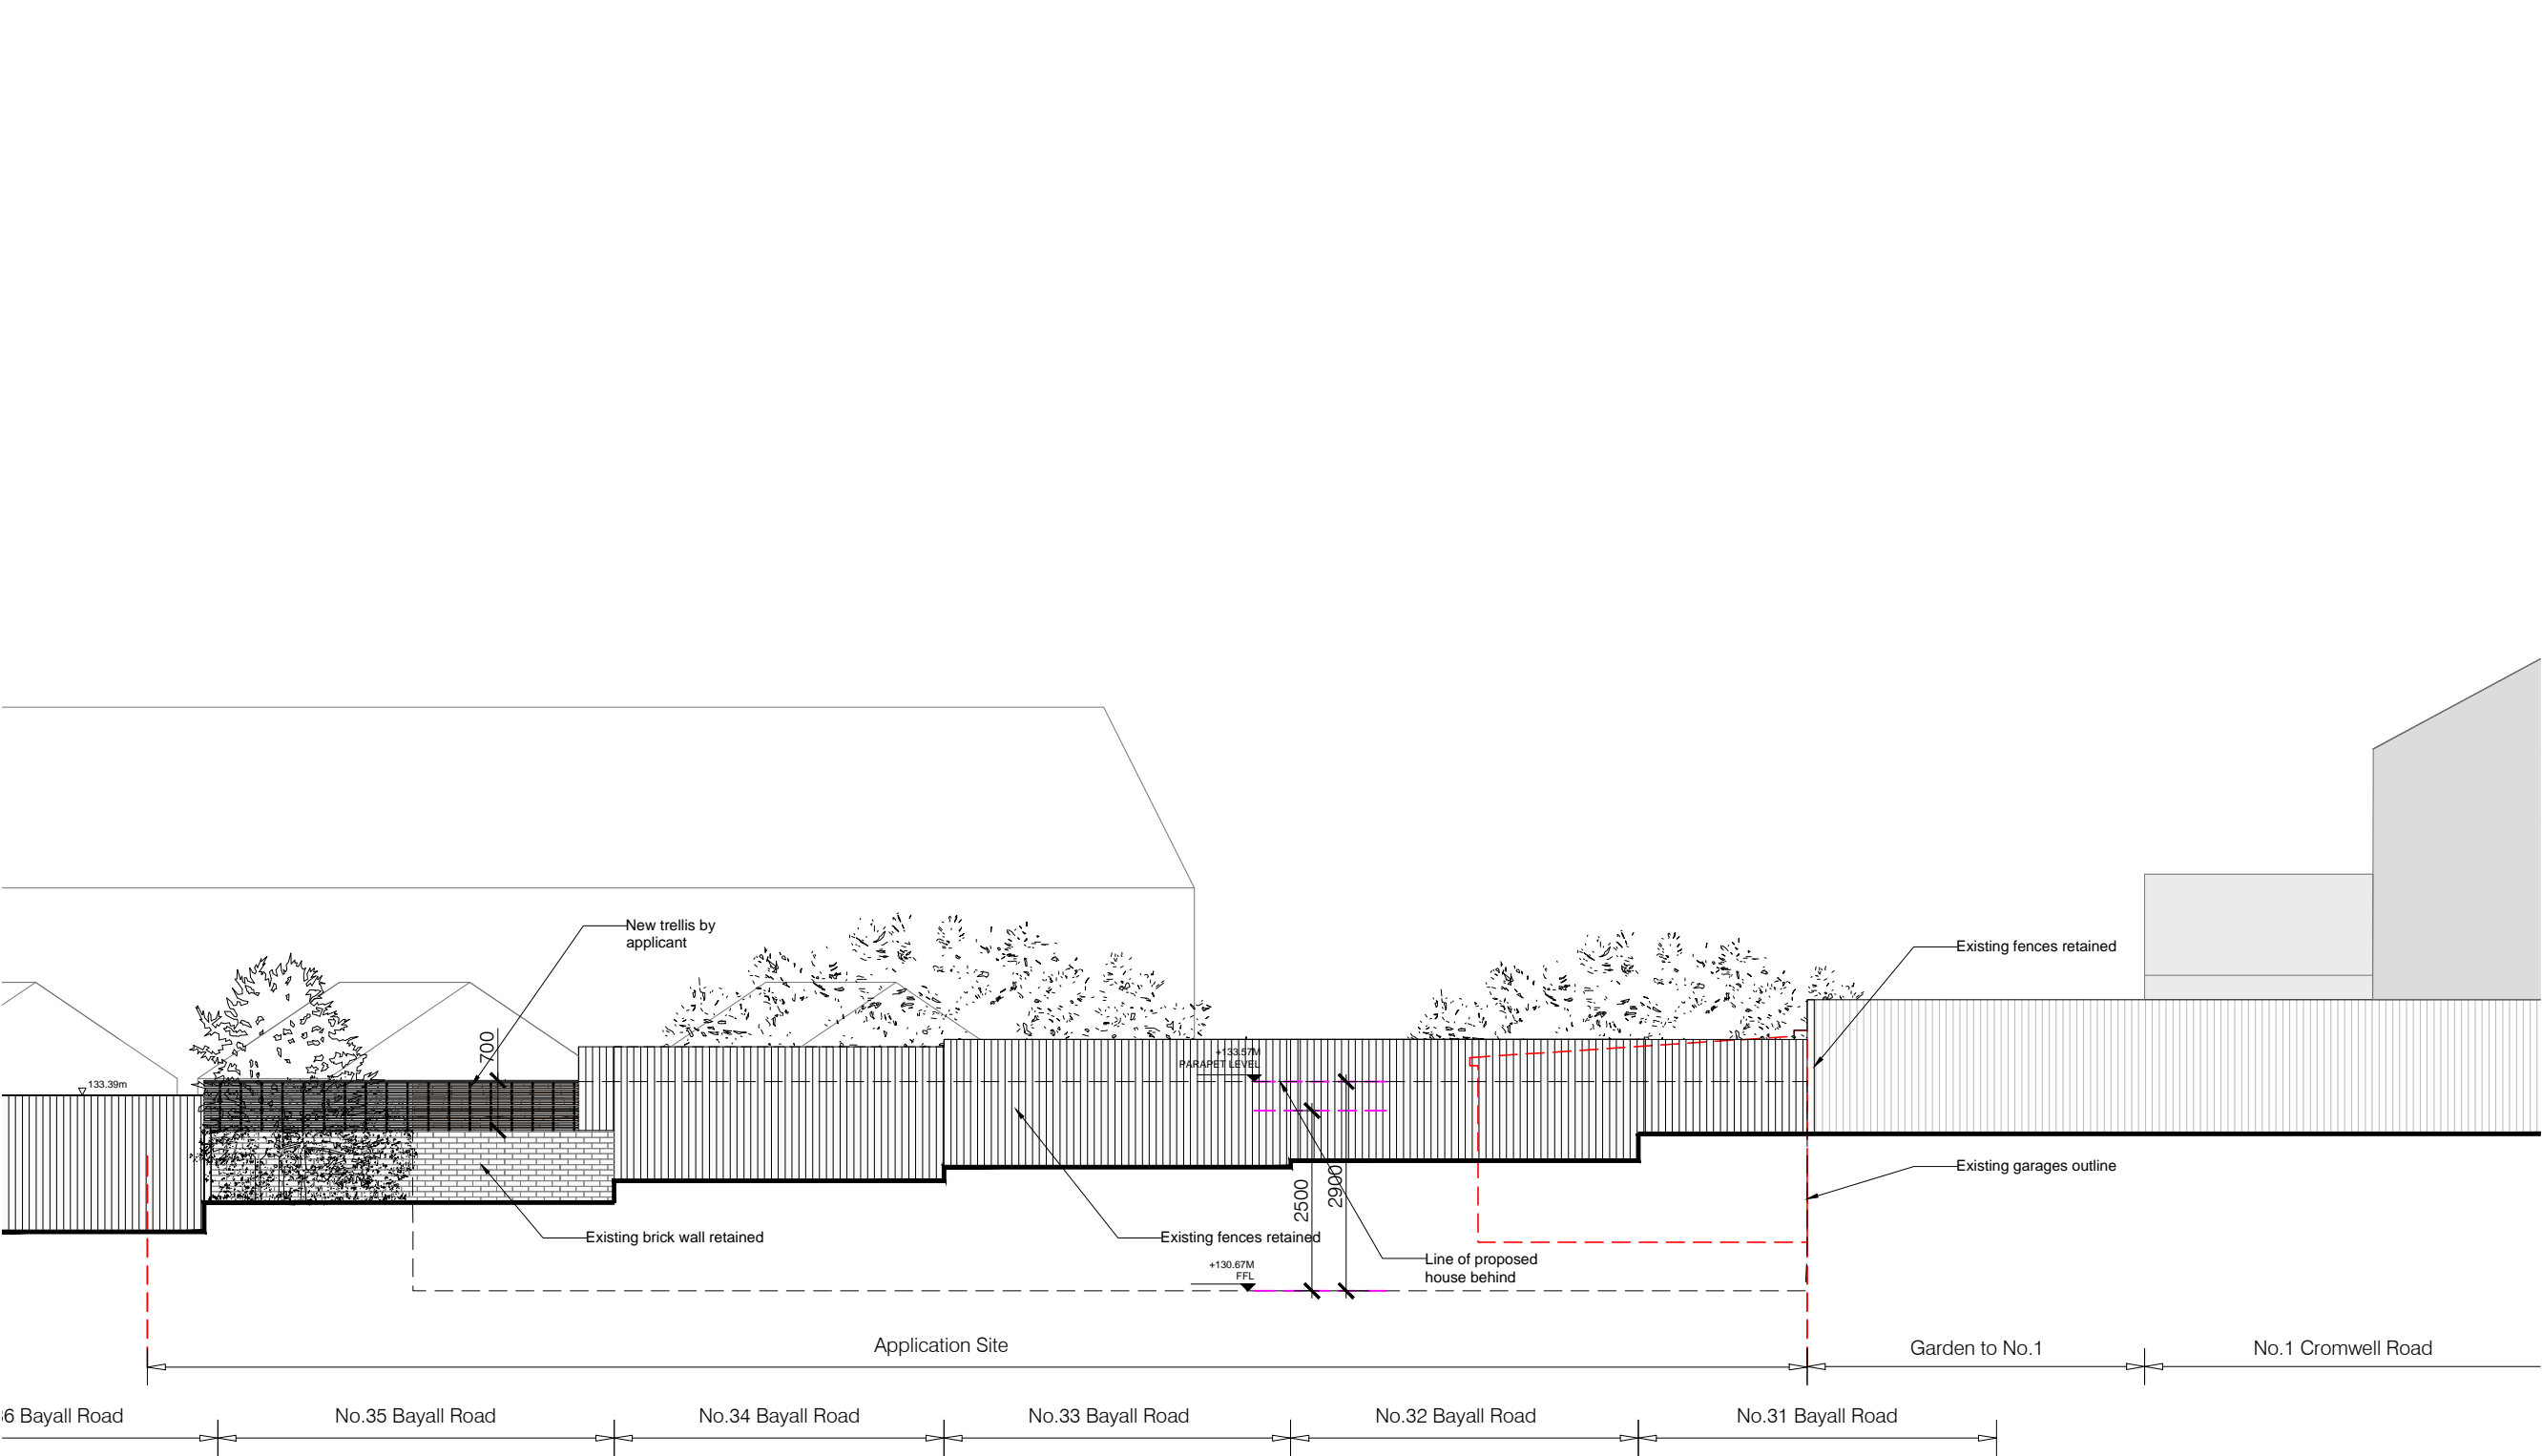

Drawing No.	Revision
EL.004	C


Do not scale from this drawing.  
Contractor to take and check all dimensions on site before work commences.  
Discrepancies are to be reported to the architect.  
Subcontractor to verify all dimensions on site before making a shop drawing or commencing manufacture.  
This drawing is copyright.

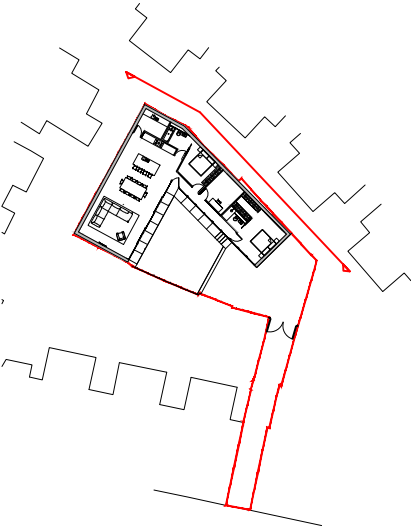

C	Minor revisions	MS	16.06.20
B	Design revised	MS	15.06.20
A	Revised to suit comments	MS	11.06.20
-	-	MS	04.06.20


Rev.	Description	By	Date
<b>FOR PLANNING</b>			
Project Land to rear 35 Cromwell Road Tonbridge Wells Kent TN2 4UE			
Title Proposed Flank Elevation			
Drawing No.	Project No.	Revision	
EL.004	-	C	
Scale	Date	Drawn	Checked
1:100@A3	09.10.19	MS	SB
www.suzannebrewerarchitects.com Mews House, Dartmouth Hill, London, SE10 8AJ T. 07702 996 727 E. info@suzannebrewerarchitects.com			



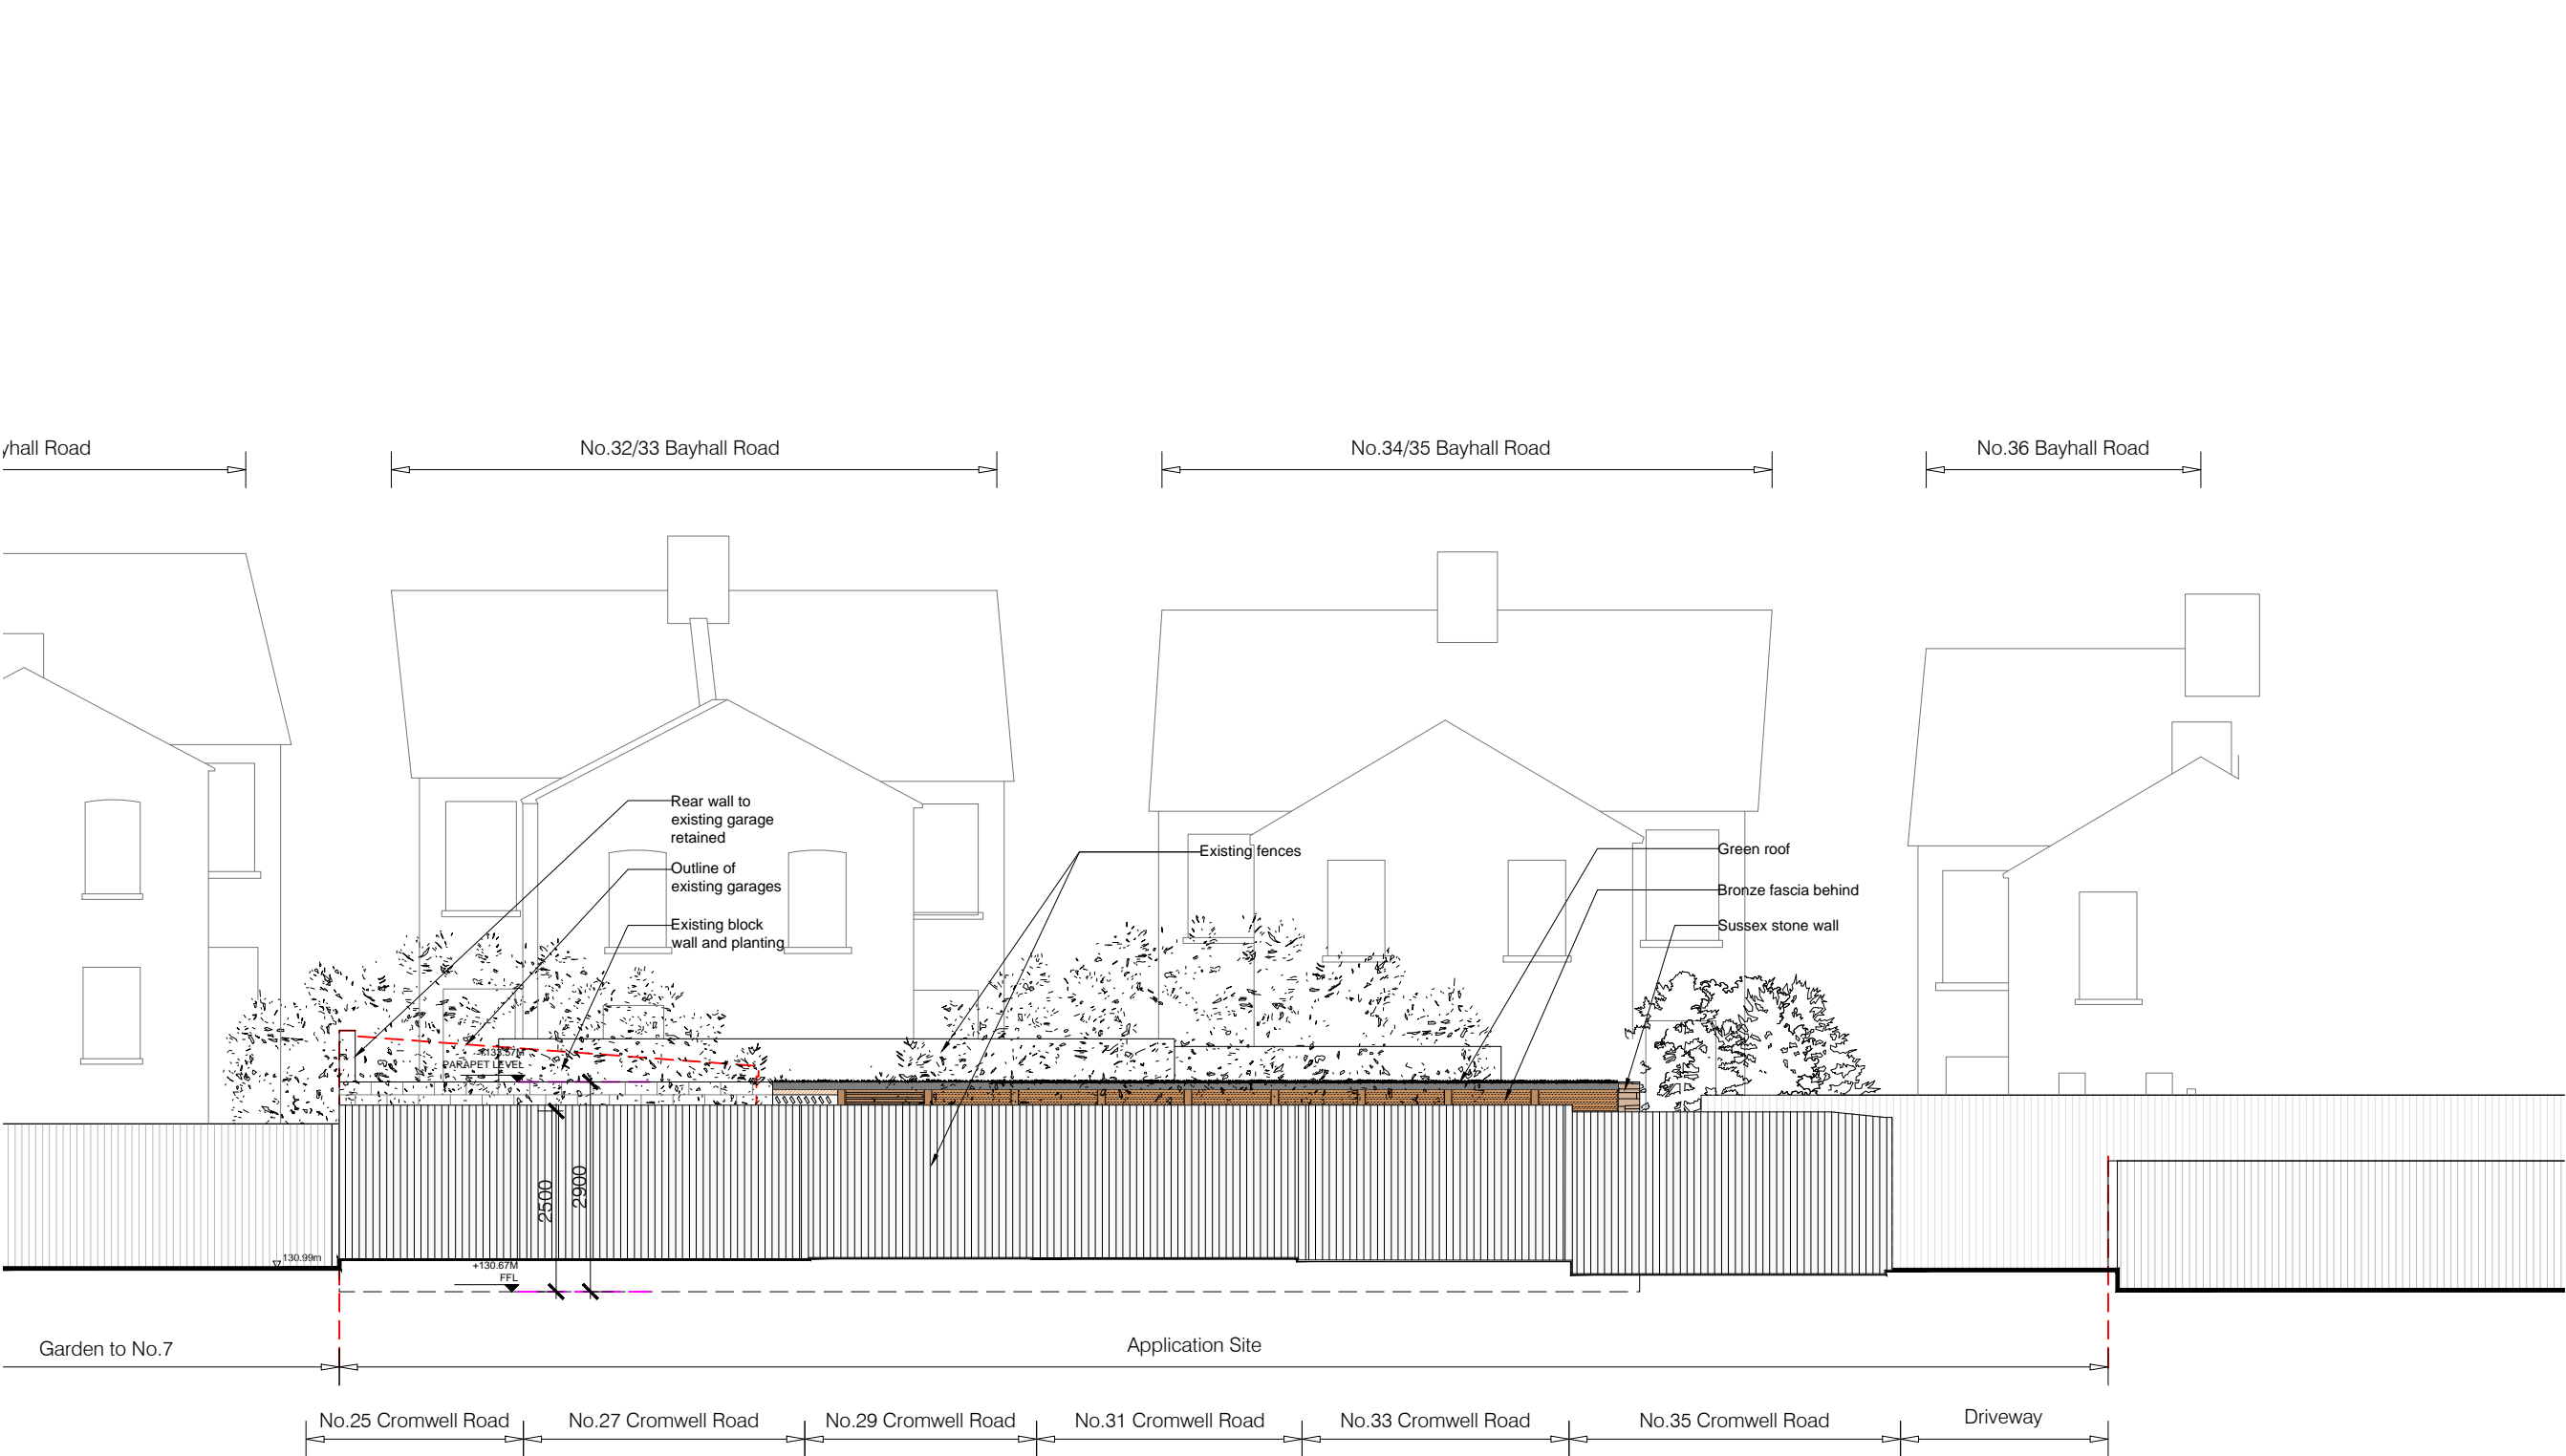

Drawing No. EL.005 Revision C

Do not scale from this drawing.  
Contractor to take and check all dimensions on site before work commences.  
Discrepancies are to be reported to the architect.  
Subcontractor to verify all dimensions on site before making a shop drawing or commencing manufacture.  
This drawing is copyright.

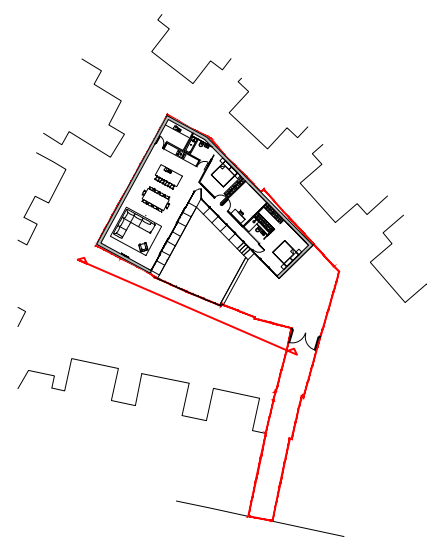


C	Minor revisions	MS	16.06.20
B	Design revised	MS	15.06.20
A	Revised to suit comments	MS	11.06.20
-	-	MS	04.06.20

Rev.	Description	By	Date
FOR PLANNING			
Project Land to rear 35 Cromwell Road Tonbridge Wells Kent TN2 4UE			
Title Proposed Flank Elevation as viewed from 25 -35 Cromwell Road			
Drawing No.	Project No.	Revision	
EL.005	-	C	
Scale	Date	Drawn	Checked
1:100@A3	09.10.19	MS	SB
www.suzannebrewerarchitects.com Mews House, Dartmouth Hill, London, SE10 8AJ T. 07702 996 727 E. info@suzannebrewerarchitects.com			

Drawing No.	Revision
SE.001	E

Do not scale from this drawing.  
Contractor to take and check all dimensions on site before work commences.  
Discrepancies are to be reported to the architect.  
Subcontractor to verify all dimensions on site before making a shop drawing or commencing manufacture.  
This drawing is copyright.


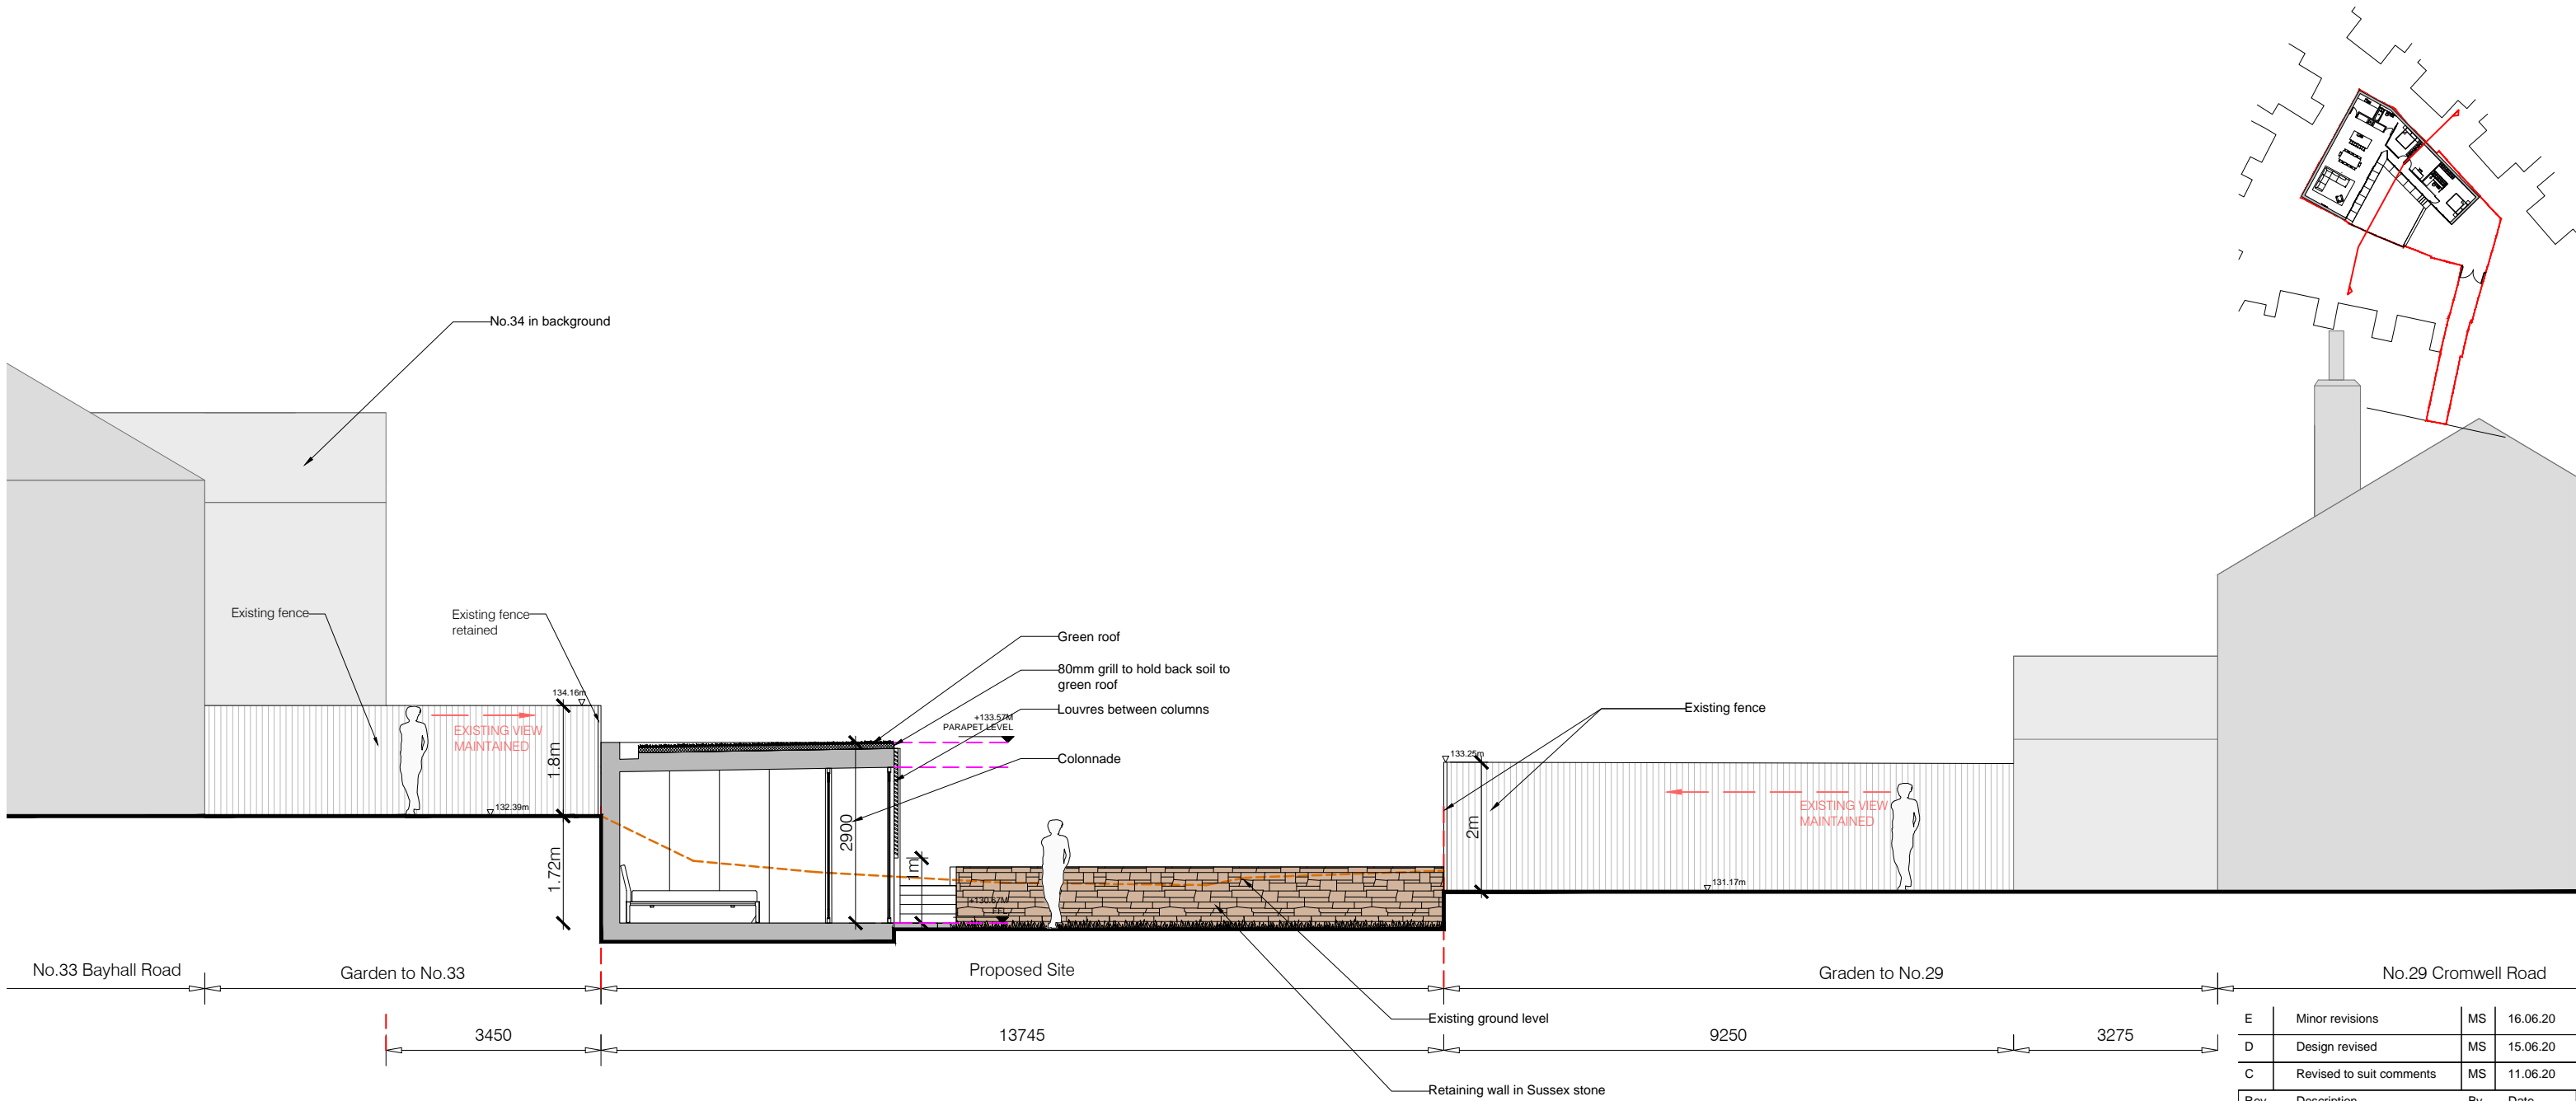


E	Minor revisions	MS	16.06.20
D	Design revised	MS	15.06.20
C	Revised to suit comments	MS	11.06.20

Rev.	Description	By	Date
FOR PLANNING			
Project Land to rear 35 Cromwell Road Tonbridge Wells Kent TN2 4UE			
Title Proposed Section A			
Drawing No.	Project No.	Revision	
SE.001	-	E	
Scale	Date	Drawn	Checked
1:100@A3	09.10.19	MS	SB
www.suzannebrewerarchitects.com Mews House, Dartmouth Hill, London, SE10 8AJ T. 07702 996 727 E. info@suzannebrewerarchitects.com			

Drawing No.	Revision
SE.002	C

Do not scale from this drawing.  
Contractor to take and check all dimensions on site before work commences.  
Discrepancies are to be reported to the architect.  
Subcontractor to verify all dimensions on site before making a shop drawing or commencing manufacture.  
This drawing is copyright.

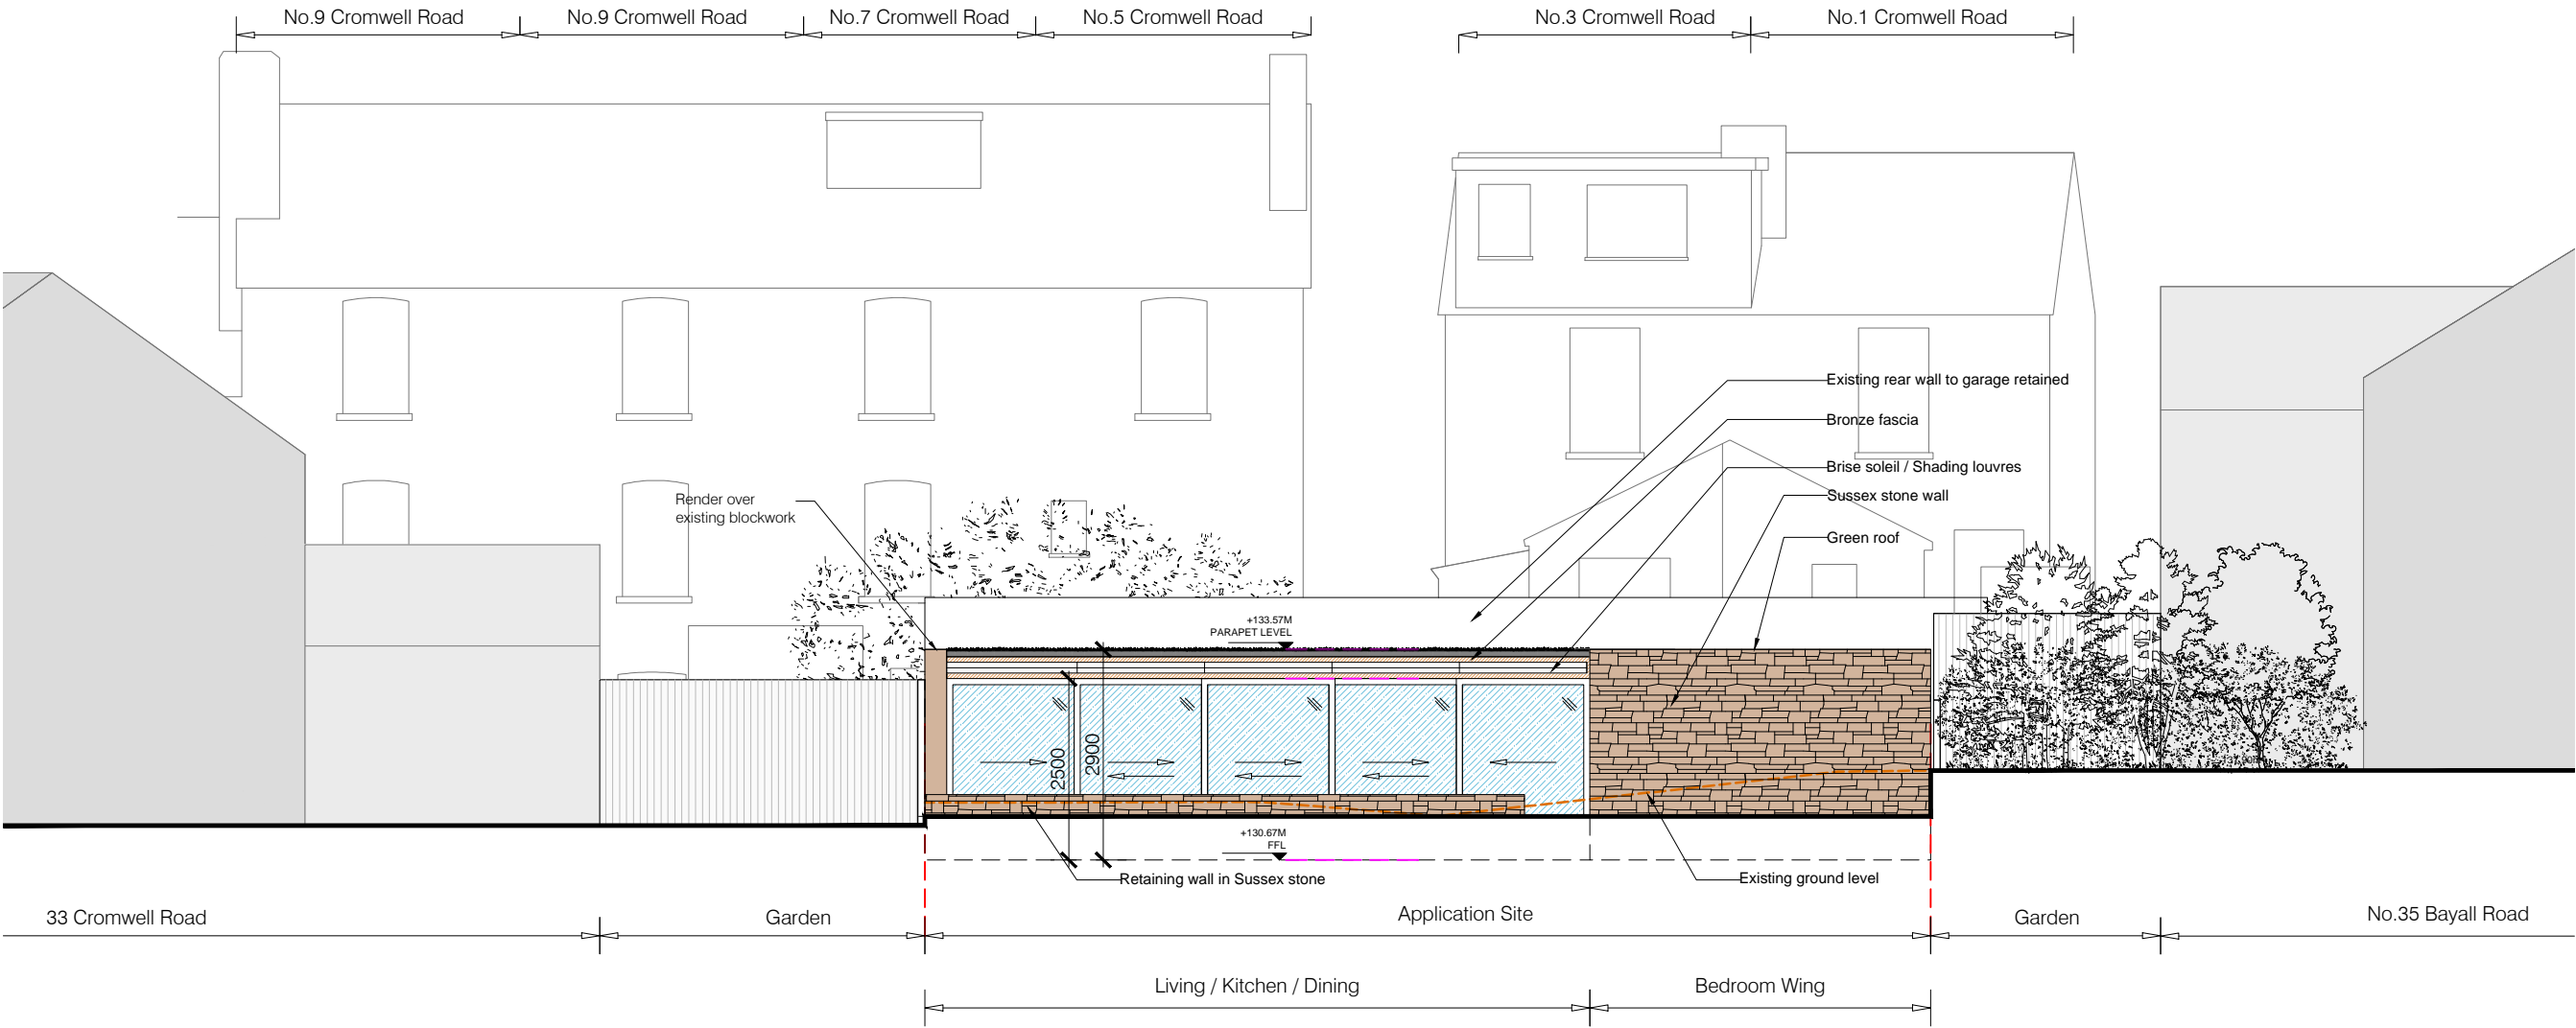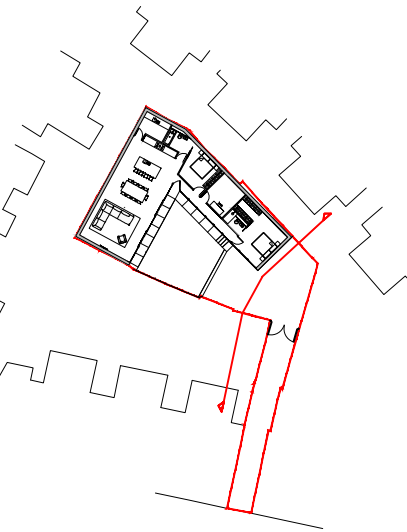


C	Minor revisions	MS	16.06.20
B	Design revised	MS	15.06.20
A	Revised to suit comments	MS	11.06.20
-	-	MS	04.06.20

Rev.	Description	By	Date
FOR PLANNING			
Project Land to rear 35 Cromwell Road Tonbridge Wells Kent TN2 4UE			
Title Proposed Flank Elevation of Bedroom Wing			
Drawing No.	Project No.	Revision	
SE.002	-	C	
Scale	Date	Drawn	Checked
1:100@A3	09.10.19	MS	SB
www.suzannebrewerarchitects.com Mews House, Dartmouth Hill, London, SE10 8AJ T. 07702 996 727 E. info@suzannebrewerarchitects.com			

Drawing No.	Revision
SE.002	D

Do not scale from this drawing.  
Contractor to take and check all dimensions on site before work commences.  
Discrepancies are to be reported to the architect.  
Subcontractor to verify all dimensions on site before making a shop drawing or commencing manufacture.  
This drawing is copyright.


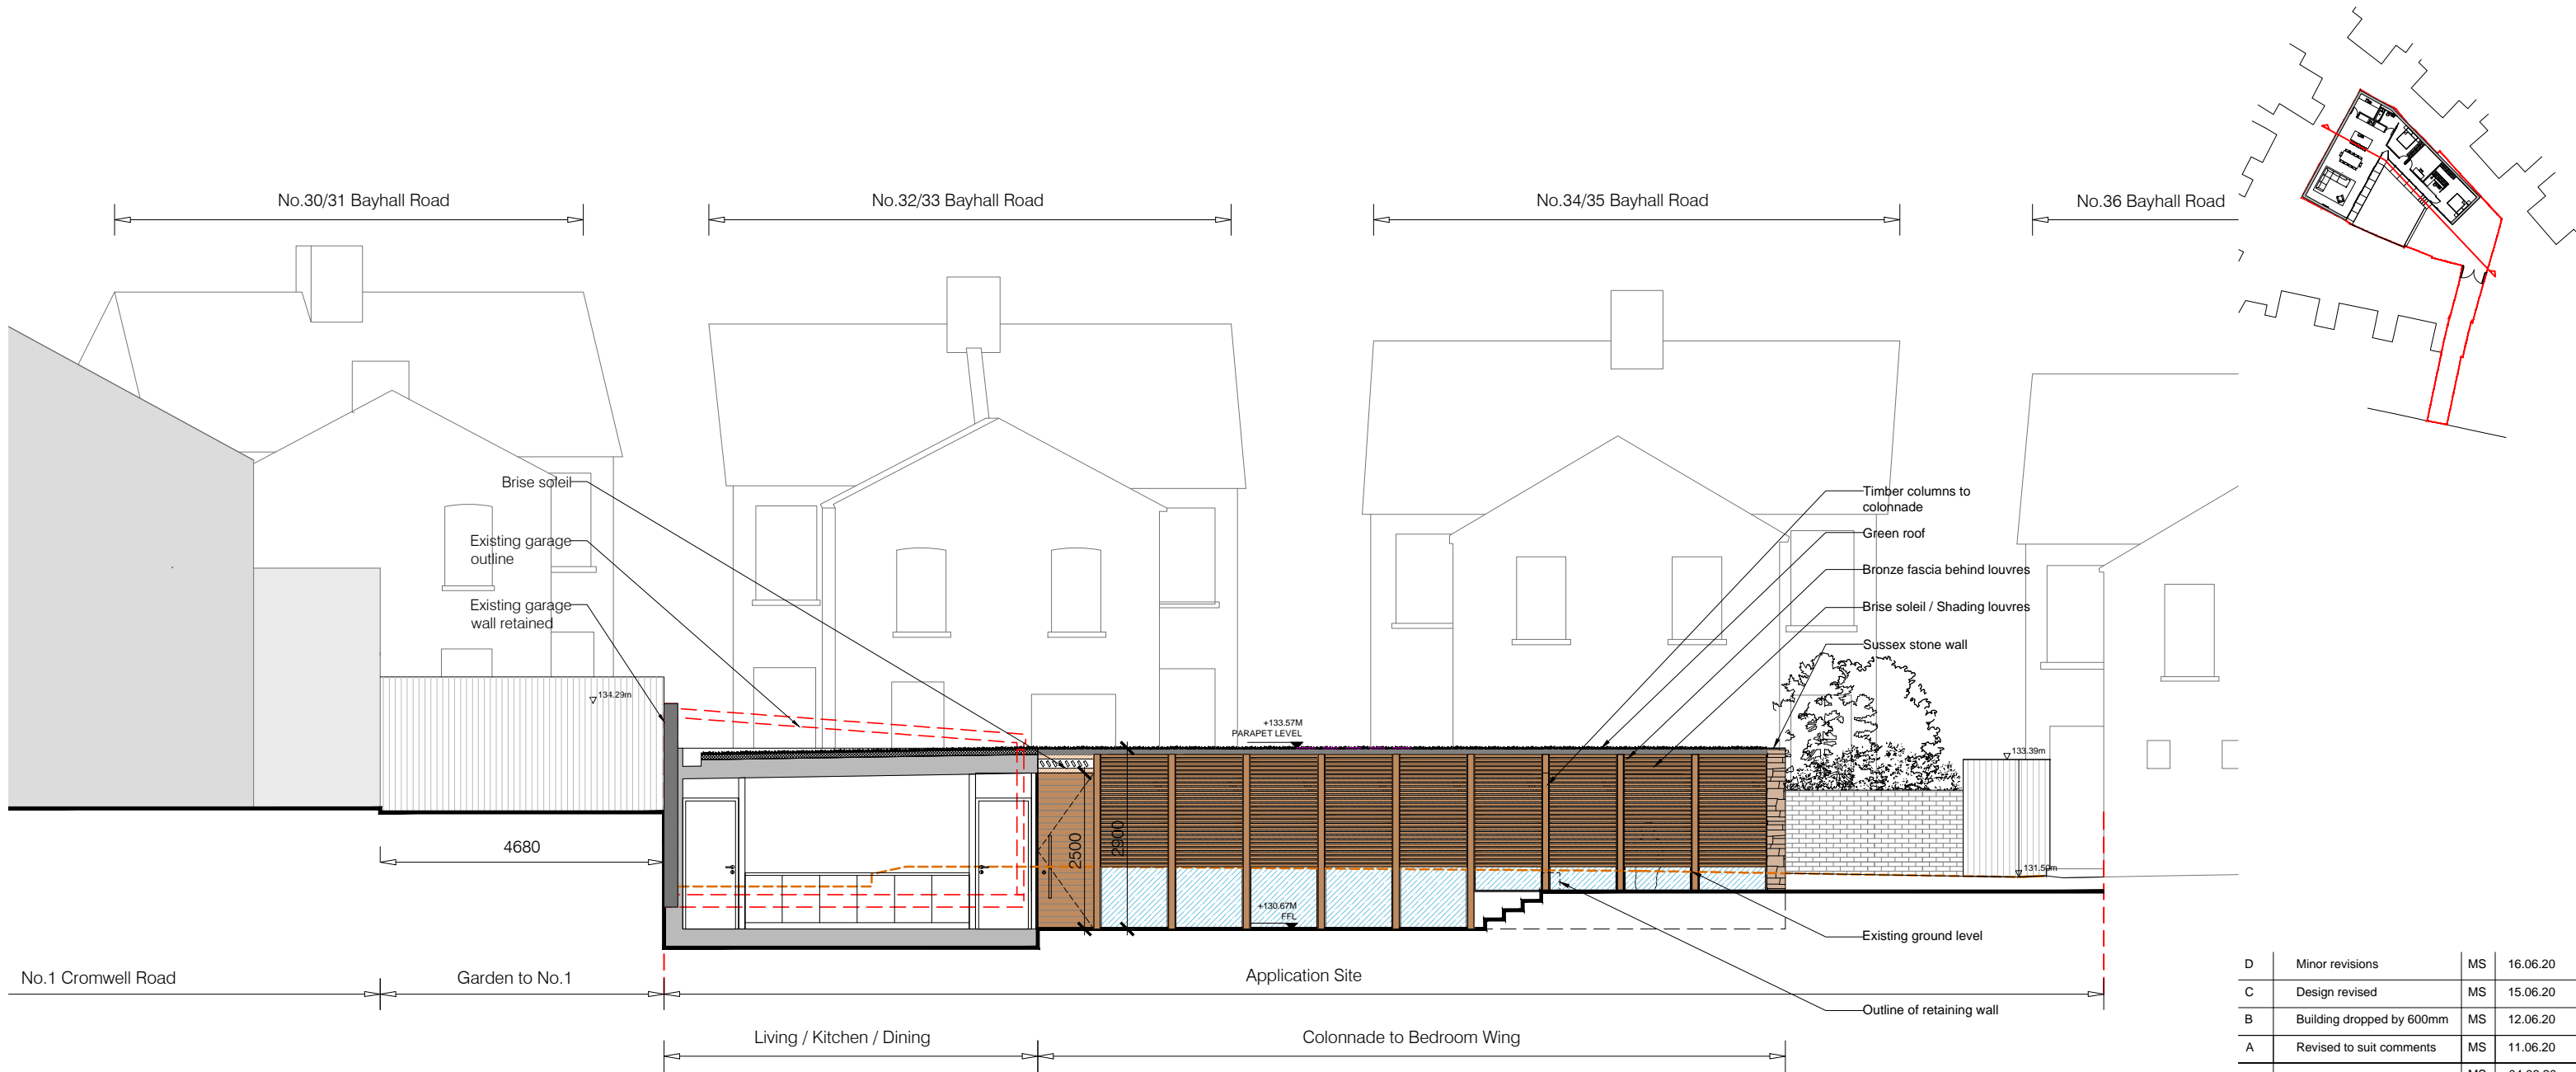


D	Minor revisions	MS	16.06.20
C	Design revised	MS	15.06.20
B	Building dropped by 600mm	MS	12.06.20
A	Revised to suit comments	MS	11.06.20
-	-	MS	04.06.20

Rev.	Description	By	Date
FOR PLANNING			
Project Land to rear 35 Cromwell Road Tonbridge Wells Kent TN2 4UE			
Title Proposed Elevation / Section			
Drawing No.	Project No.	Revision	
SE.003	-	D	
Scale	Date	Drawn	Checked
1:100@A3	09.10.19	MS	SB
 www.suzannebrewerarchitects.com Mews House, Dartmouth Hill, London, SE10 8AJ T. 07702 996 727 E. info@suzannebrewerarchitects.com			

Drawing No.	Revision
SE.004	C

Do not scale from this drawing.  
Contractor to take and check all dimensions on site before work commences.  
Discrepancies are to be reported to the architect.  
Subcontractor to verify all dimensions on site before making a shop drawing or commencing manufacture.  
This drawing is copyright.

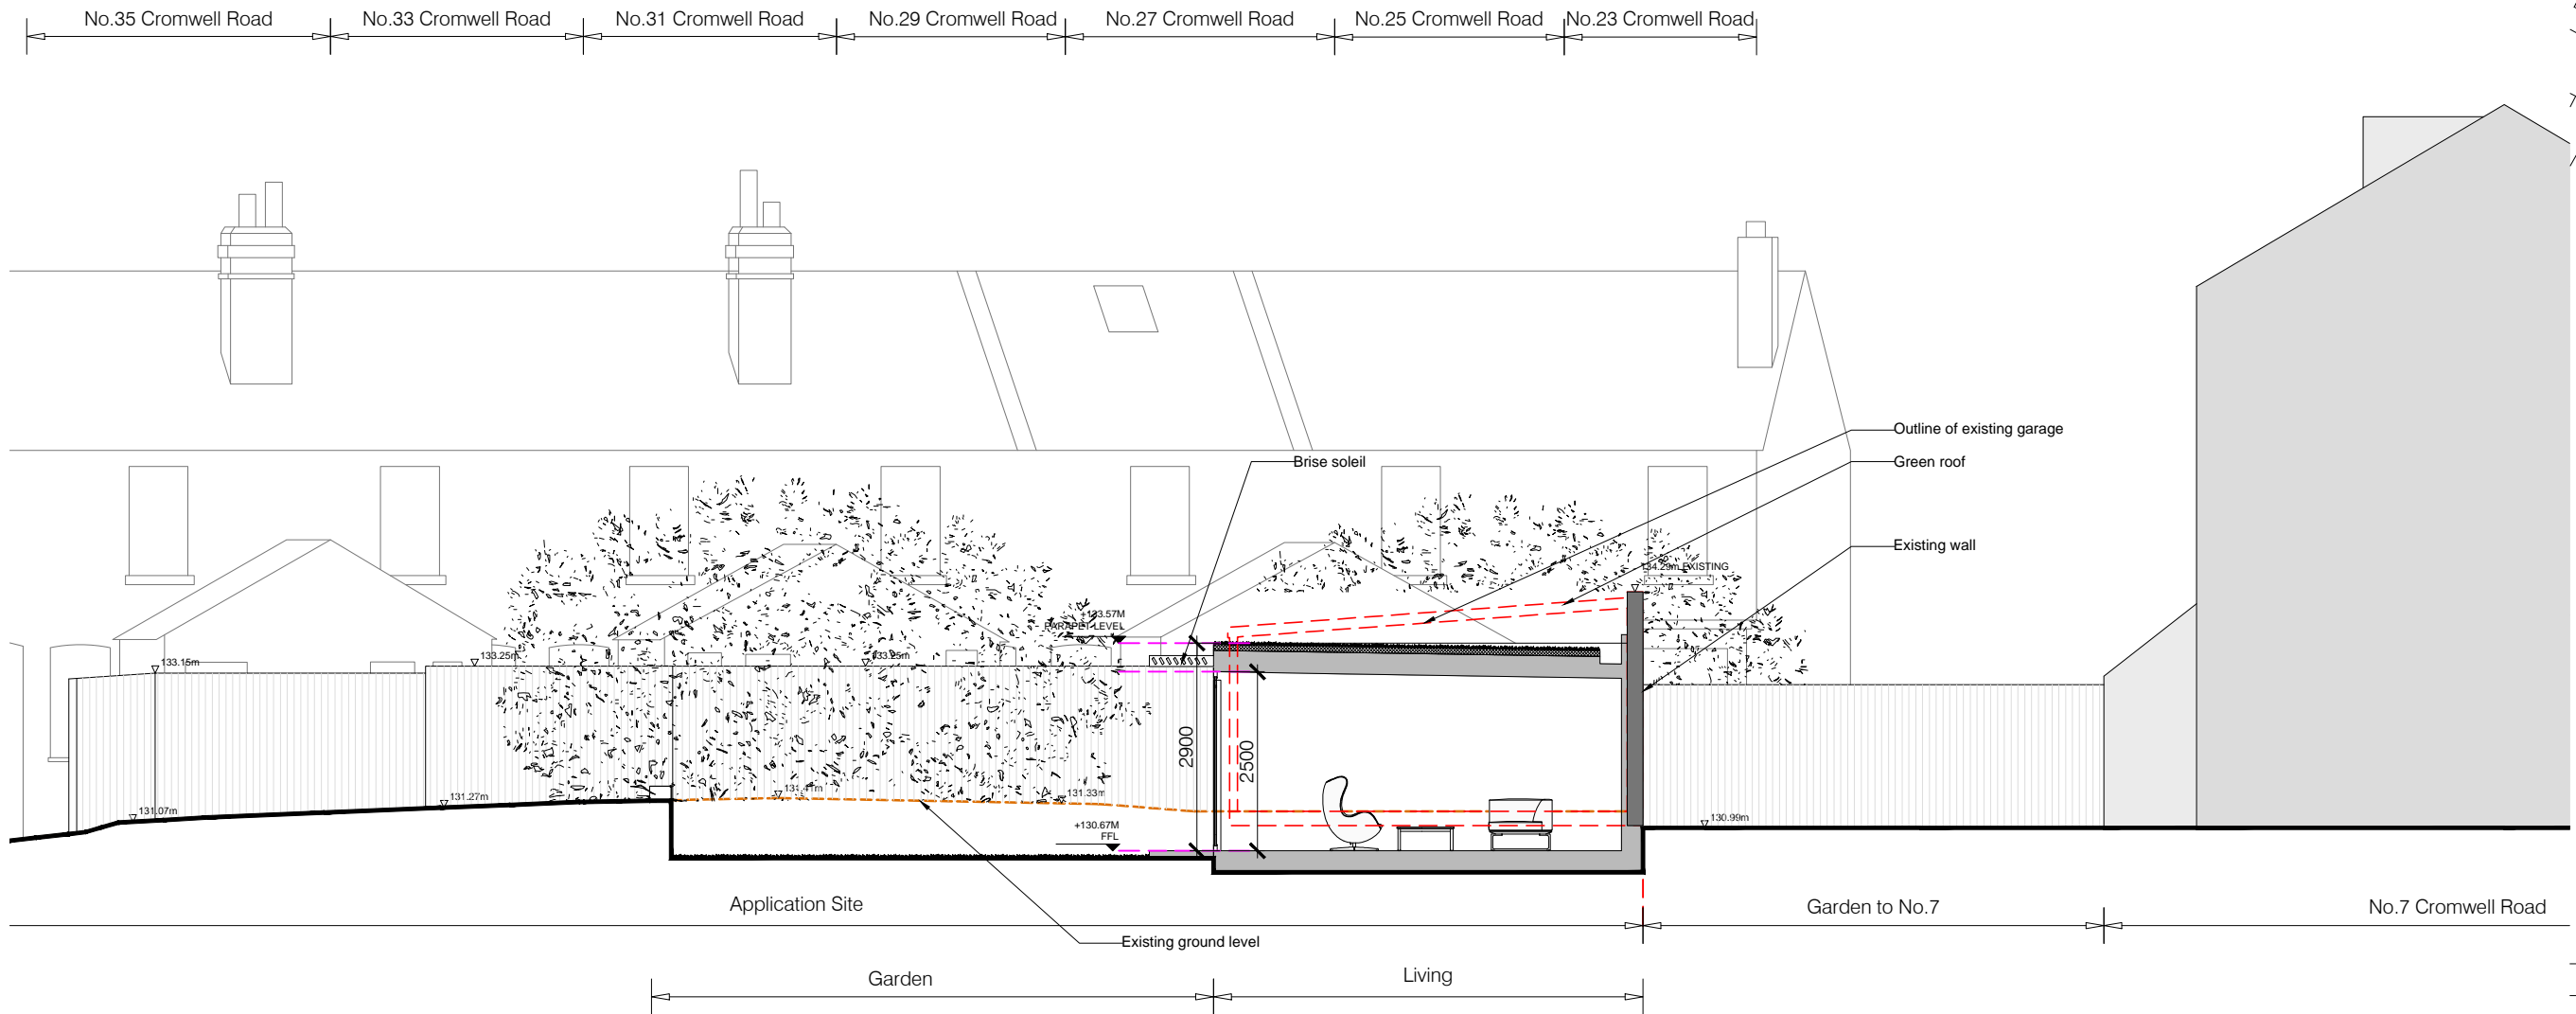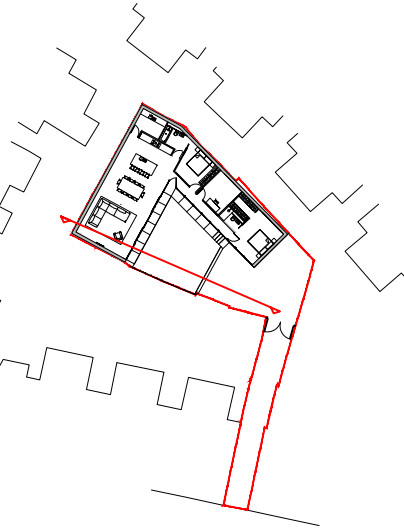

C	Minor revisions	MS	16.06.20
B	Design revised	MS	15.06.20
A	Revised to suit comments	MS	11.06.20
-	-	MS	04.06.20

Rev.	Description	By	Date
FOR PLANNING			
Project Land to rear 35 Cromwell Road Tonbridge Wells Kent TN2 4UE			
Title Proposed Section D			
Drawing No.	Project No.	Revision	
SE.004	-	C	
Scale	Date	Drawn	Checked
1:100@A3	09.10.19	MS	SB
www.suzannebrewerarchitects.com Mews House, Dartmouth Hill, London, SE10 8AJ T. 07702 996 727 E. info@suzannebrewerarchitects.com			