




Any and all information should be taken from figured dimensions only. Responsibility is not accepted for errors made by scaling from this drawing.

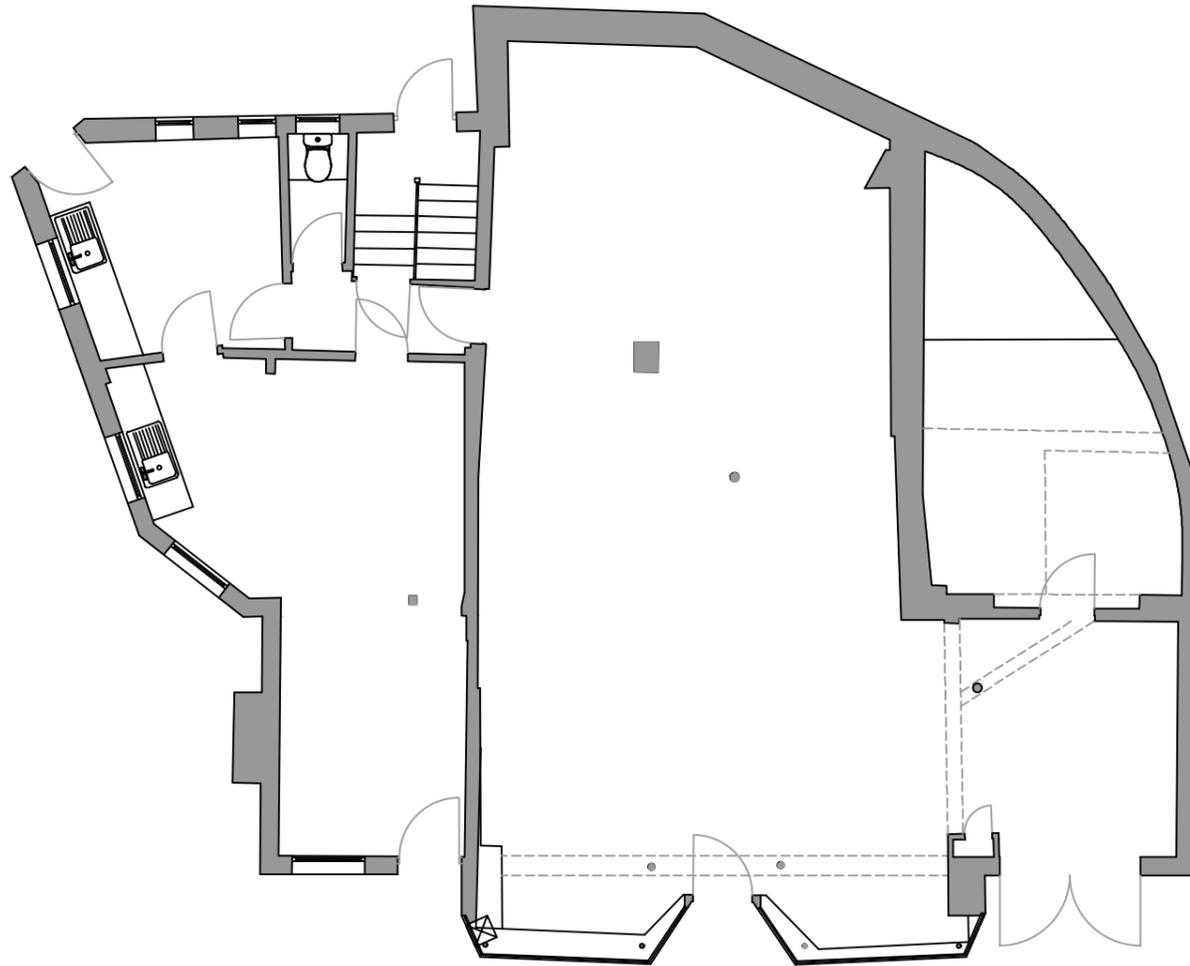


Ground Floor Plan

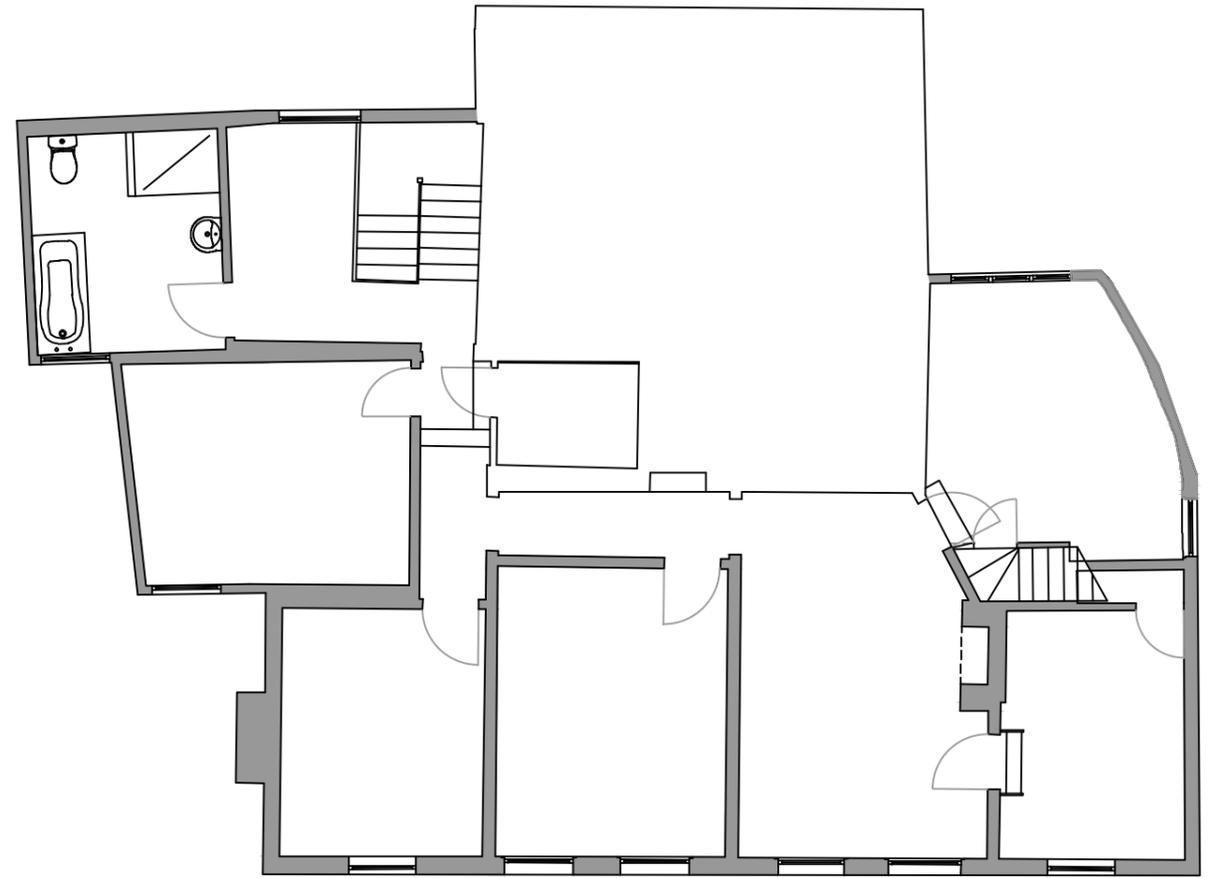

First Floor Plan

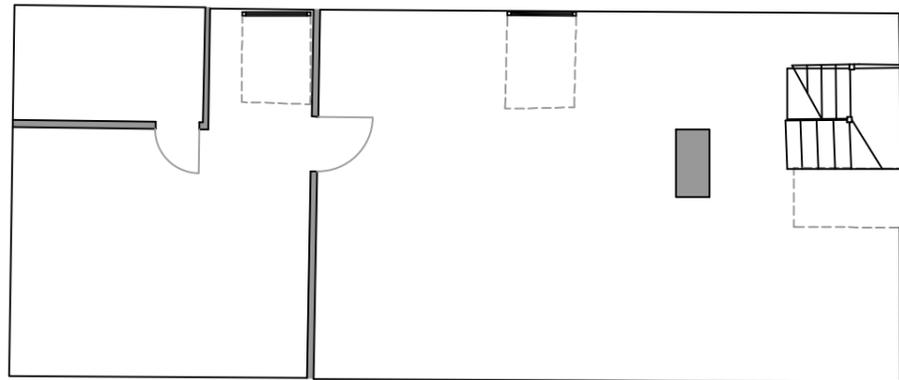

Second Floor Plan

 

Rev	Description	By	Date
Project FRANT POST OFFICE & STORES THE GREEN, TN3 9DR			
Client FRANT STORES			
Title FLOOR PLANS AS SURVEYED			
Drawn by KJW	Checked	Date FEB '23	
Scale 1:100@	Paper size A3	Drawing issue format ISSUED	
Drawing Number MC220051-03			Revision
Montgomery & Cunnington · Architectural services · Measured building surveys · T: +44 (0) 203 287 0500 mail@montgomerycunnington.co.uk www.montgomerycunnington.co.uk			