

SCALE @ A1 1:500  
SCALE @ A3 1:1000

A1 / A3

NOTES

- Check drawings for A1
- In case of A3 sheets, refer to A1
- Check printed scale against scale for sizes

DRAWING DATE: 10/03/2022

Project Name: 6A Proposed Block A - Ground Floor

Client: Ureco Property

Architect: sawkings architects

Project: Paddock's Wood

Client: Ureco Property

REV#	DATE	NOTES
T1	21/02/22	Issued for tender

PROJECT: Paddock's Wood

CLIENT: Ureco Property

sawkings architects

RIBA #H


107, 108, 109,200

STATUS	DRAWN BY	CHECKED BY
TENDER	MH	GMF
JOB NO.	A4380	4101
T1		

DRAWING TITLE: 6A Proposed Block A - Ground Floor

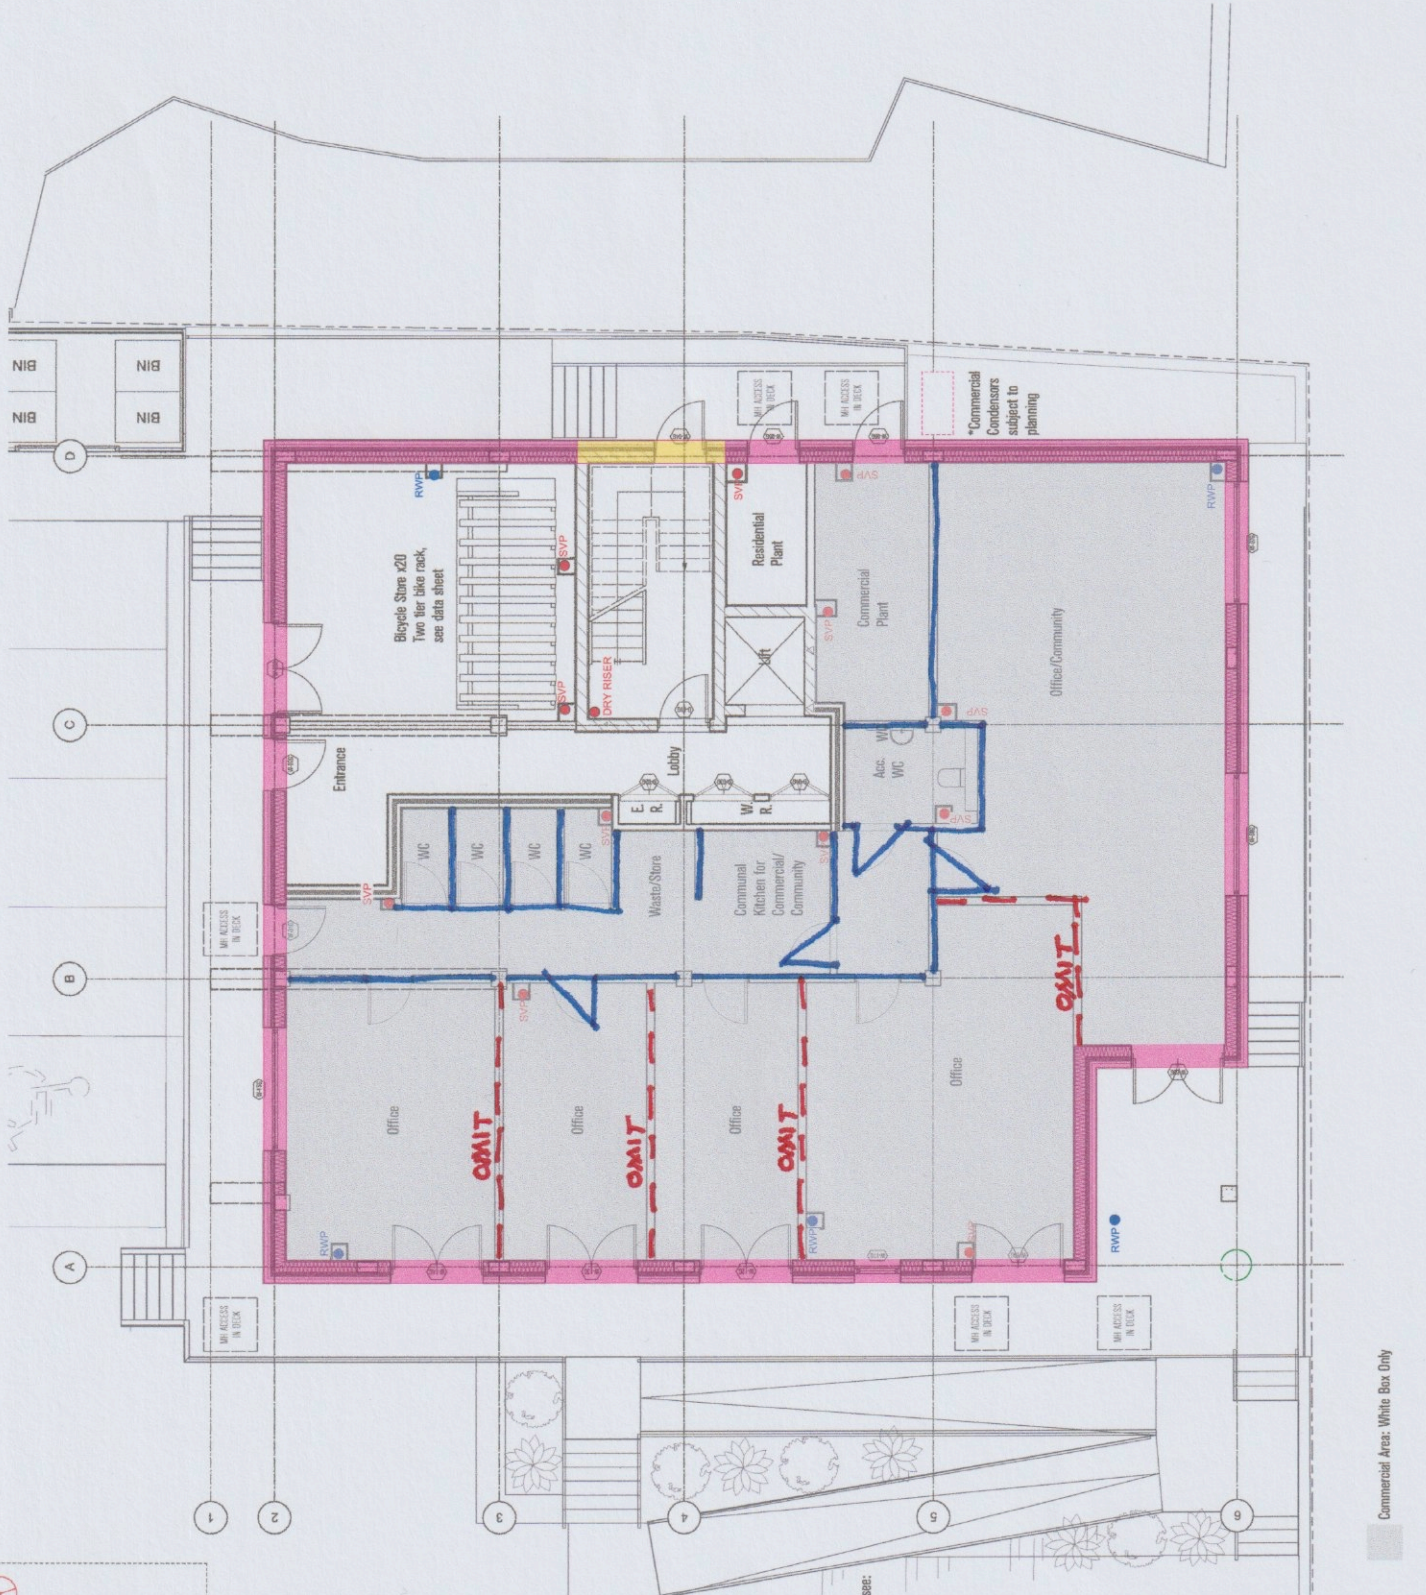

Key:

Scale: 1:2000 @ A3

10 20 30 40 M

- Details:
- 4400 DT Block A Typical Details
  - 4405 DT Wall Types External
  - 4406 DT Wall Types Internal
  - 4407 DT Floor Types
  - 4110 DT Block A Roof Types
  - 4460 DT Block A Stair Details 01

- Layout:
- 4603 LY Ground Floor External Lighting
  - 4627 LY Ground Floor Finishes Key Plan

For Relevant Scheduled information please see:

- Accommodation Schedule Building A and B
- Room data sheets
- External Door & Window Schedule
- Internal Door Schedule
- Typical Kitchen Data
- Typical Bathroom & Ensuite Data
- MBS Specification

- WF-01 External Render Cladding U-Value=0.16W/m²K
- WF-05 External RC Render Cladding U-Value=0.26W/m²K

ALL WORKS SHALL BE TO BE COMPLETED BY 10/03/2022. WORK SHOULD BE COMPLETED BY 10/03/2022. WORK SHOULD BE COMPLETED BY 10/03/2022.

See PCI Document

Commercial Area: White Box Only