

Rateable Values

F1: 30.98m² - £4,600

F2: 30.87m² - £4,600 (Say now 28.8 m²)


F3: 44.47m² - £6,600

F4: 48.84m² - £7,300

Each parking valued at £600 per space.

**11-13 Lonsdale Garden
Tunbridge Wells TN1 1NU**

First Floor Plans

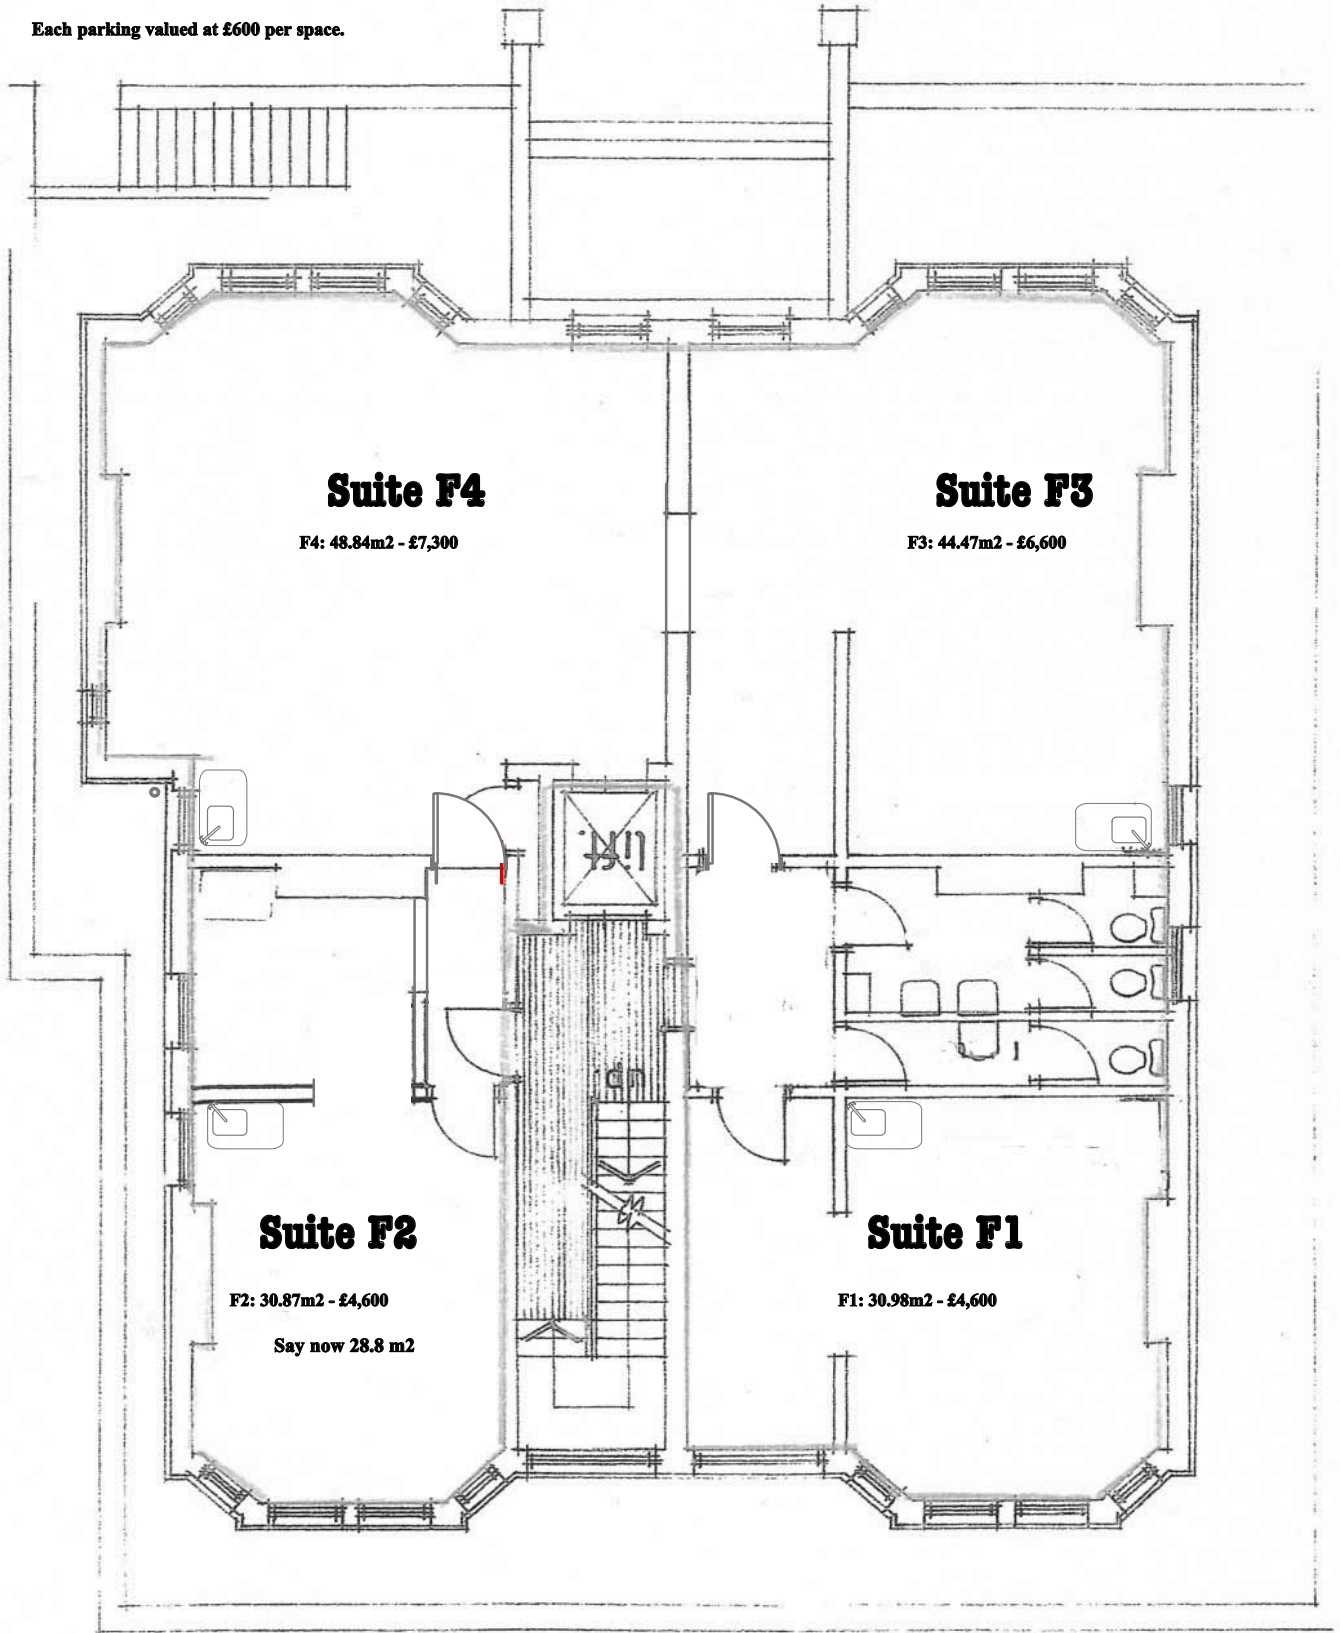

Suite F4

F4: 48.84m² - £7,300

Suite F3

F3: 44.47m² - £6,600

Suite F2

F2: 30.87m² - £4,600

Say now 28.8 m²

Suite F1

F1: 30.98m² - £4,600



Scale 1:100

2m