

NOTES

Figured dimensions only are to be taken from this drawing. All dimensions are to be checked on site before any work is put in hand. If in doubt, ask.

This drawing must be read in conjunction with all other architects detail drawings, schedules and specifications.

This drawing must not be copied in whole or in part without the prior written permission of Axis Mason Ltd.

© Copyright Axis Mason Ltd

| Rev | Description | Dwn | Ckd | Date |
|-----|----------------------------|-----|-----|------------|
| B1 | BUILDING CONTROL ISSUE | SG | DB | 26/09/2014 |
| T1 | TENDER ISSUE | JS | DB | 08/12/2014 |
| C1 | CONSTRUCTION ISSUE | JS | DB | 23/12/2014 |
| C2 | CONSTRUCTION ISSUE | JS | DB | 08/01/2015 |
| C3 | LAYOUT REVISED | PM | DB | 20/02/2015 |
| C4 | CONSTRUCTION ISSUE | JS | DB | 06/03/2015 |
| C5 | DL MARK-UPS & COORDINATION | HS | PP | 21/05/2015 |
| C6 | DL MARK-UPS & COORDINATION | PP | DB | 16/06/2015 |
| C7 | DL MARK-UPS | SL | PP | 24/06/2015 |
| C8 | GENERAL AMENDMENTS | SL | PP | 20/07/2015 |
| C9 | LEVELS REVISED | DB | DB | 08/09/2015 |

EXTERNAL WINDOWS

a) laminated glass to the external face +
b) toughened glass to the internal face.
All safety glass to be in accordance with BS 6262 part 4, 1994 with reference to approved document N in the new building regulations 2000, together with BS 6206, 1981 (1994) all glazing to be kite marked in accordance with BS 6206.
Sizes shown are structural opening. Building tolerance to manufacturer recommendations.
Obscure glazing to be coltswood pattern.
All upper floor windows to be fitted with easy clean hinges and window restrictors to prevent children from falling out. All glazing to achieve indicated U values and comply with the current building regulations.
For specification and referencing refer to the job specification notes.
All window cills to be 150mm finished width unless otherwise stated.
Windows to be set with the back of frame positioned min. 30mm into the cavity from the external leaf.
All kitchens and bathrooms to have window boards in accordance with clients detail drawings.
Escape windows to be fitted with proprietary hinges to allow full opening. Minimum unobstructed clear opening size of all escape windows to be 450mm wide by 750mm high. And to be no higher than 1100mm from finished floor to openable area.

NOTES : DOORS
Doors denoted FD30 - 30 min fire resisting door to BS476. Door to be used within appropriate fire resisting frame. Provide certification for fire resistance of door closers not required on cupboard doors

SPECIFICATION

Drawings to be read in conjunction with the following development specifications:

Section 0- Concept Specification
Section 0.1- Internal
Section 0.2- External

Section 1- Marketing Specification
Section 1.1- Standard
Section 1.2- High


Section 2- Fit Out Specification
Section 3- Base Build Specification
Section 3.1- Houses
Section 3.2- Apartments (private)
Section 3.3- Affordable

Section 4- External Building Works Specification
Section 5- Building Services Specification
Section 5.1- Houses
Section 5.2- Apartments
Section 5.3- Affordable
Section 5.4- Kitchens
Section 5.5- Bathrooms
Section 5.6- Common Parts

Section 6- Structural Specification
Section 6.1- Below Ground
Section 6.2- Above Ground



South West Elevation

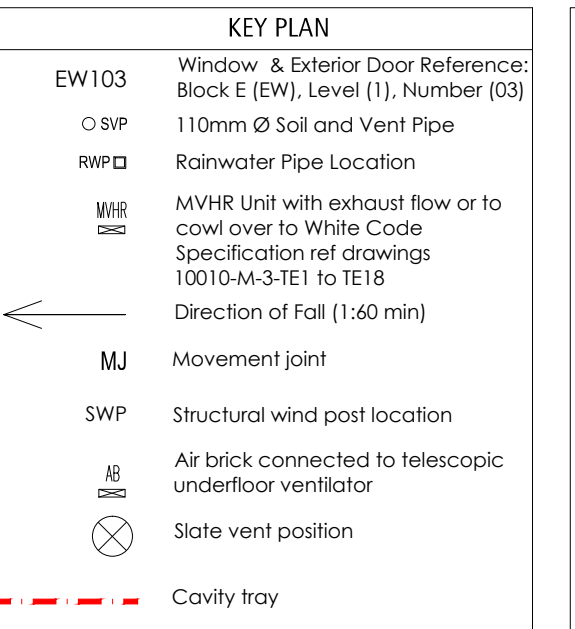

FOR WINDOW VENT, LOCATION REFERENCE, ETC REFER TO WINDOW SCHEDULE SPREADSHEET AND DRAWINGS. FOR VENTILATORS REFER TO WHITECODE DRAWINGS 10010- AND SPECIFICATIONS -

ALL STRUCTURAL ELEMENTS TO STRUCTURAL ENGINEERS DESIGN AND DETAILS OF ALL: LOAD BEARING WALLS, SLABS, LINTELS, WINDPOSTS, MOVEMENT JOISTS, BEAMS, SUPPORT ANGLES & PROGRESSIVE COLLAPSE COLUMNS - REFER TO DRGS. GURNEY CE 8945 -E1 TO E10

CONSTRUCTION TO BE CARRIED OUT IN ACCORDANCE WITH TSO ROBUST DETAILS FOR LIMITING THERMAL BRIDGING AND AIR LEAKAGE.

ALL DIMENSIONS GIVEN TO FACE OF STRUCTURE, PARTITION STUD OR CENTRE OF STEEL.

MVHR DUCTS, UNITS AND OUTLETS TO BE DETAILED AS WHITE CODE DRAWINGS 10010-M-3-TE1 TO TE18

THIS DRAWING IS TO BE READ IN CONJUNCTION WITH:

- General Arrangements : 2621 554-01/06
- Brickwork Setting Out Plans : 2621 554-28 /31
- Roof Framing Plan : 2621 554-07
- Building Control Plans : 2621 554-32/35
- Elevations : 2621 554-08/11
- Storey Rods : 2621 554-12/14, 36/38, 44
- Stair Sections & Details : 2621 554-15/16, 43
- External Wall Details : 2621 554-39/40
- External Window & Door Schedule : 2621 554-18/19, 46
- Internal Door Schedule : 2621 554-17
- Details : 2621 554-20/27
- Bathroom adaptation plan : 2621 554-42
- Roof setting out plan : 2621 554-41
- Cross Section : 2621 554-44/45
- Unit Types : 2621 554-50/59

For electrical layout, plumbing layout, heating layout and ventilation and drainage layout refer to the relevant Whitecode drawings.


| UNIT SCHEDULE | |
|---------------|--------------|
| UNIT NAME | UNIT TYPE |
| BLOCK E | PLOTS E1-E18 |

INTERNAL DOOR REFERENCE KEY:

Floor / Door No.
E0-D1 = Ground floor / Door No. 1

WINDOW REFERENCE KEY:

Floor / Window No.
EW0 | 01 = Ground floor / Window No. 1

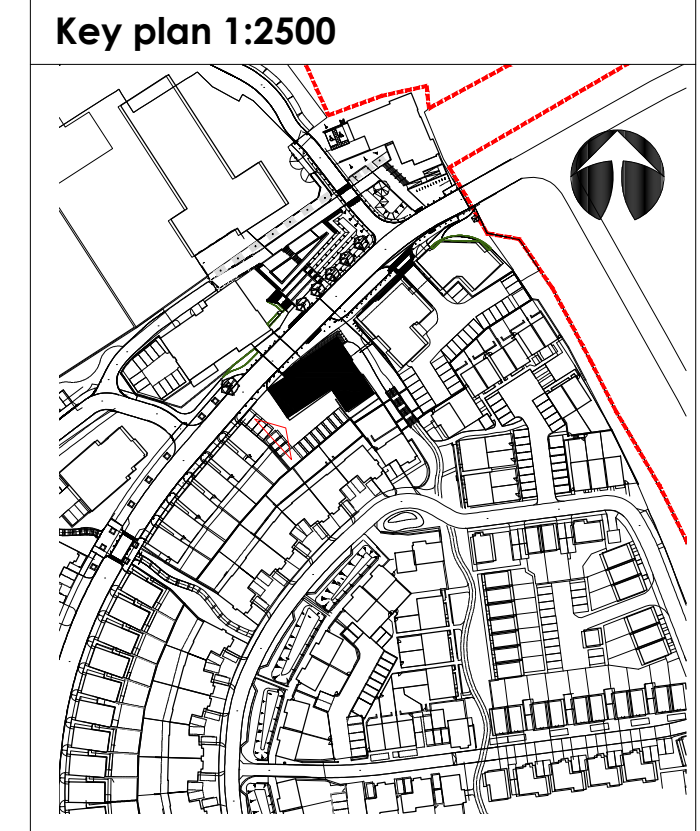

axis mason
architecture
landscape
interior
project management

Offices

London
Jersey
Durban

Reeds Wharf
33 Mill Street
London SE1 2AX
T: 020 7231 6558
F: 020 7231 6577
www.axismason.com

Client:
DANDARA

Client Job Ref: LN20
Consultant Job Ref: 2621

Project:
KNIGHTS WOOD

Unit Type Reference: E

Drawing Title:
Apartment Block E
South West Elevation

Scale: 1:50@A1
Date: Aug '14

Project Co-ordinator: DB