


Do not scale off this drawing
 All dimensions to be verified on site
 DRAWN BY: J.C. CLARK
 CHECKED BY: J.C. CLARK
 DATE: 23/7/95
 This drawing is for use only by the client and is not to be used for any other purpose without the written consent of the architect.
 ENGINEER: J.C. CLARK

REVISIONS
 A 10/11/95 stair layout amended areas revised
 B 23/7/95 windows aligned to elevation
 Submitted for Planning

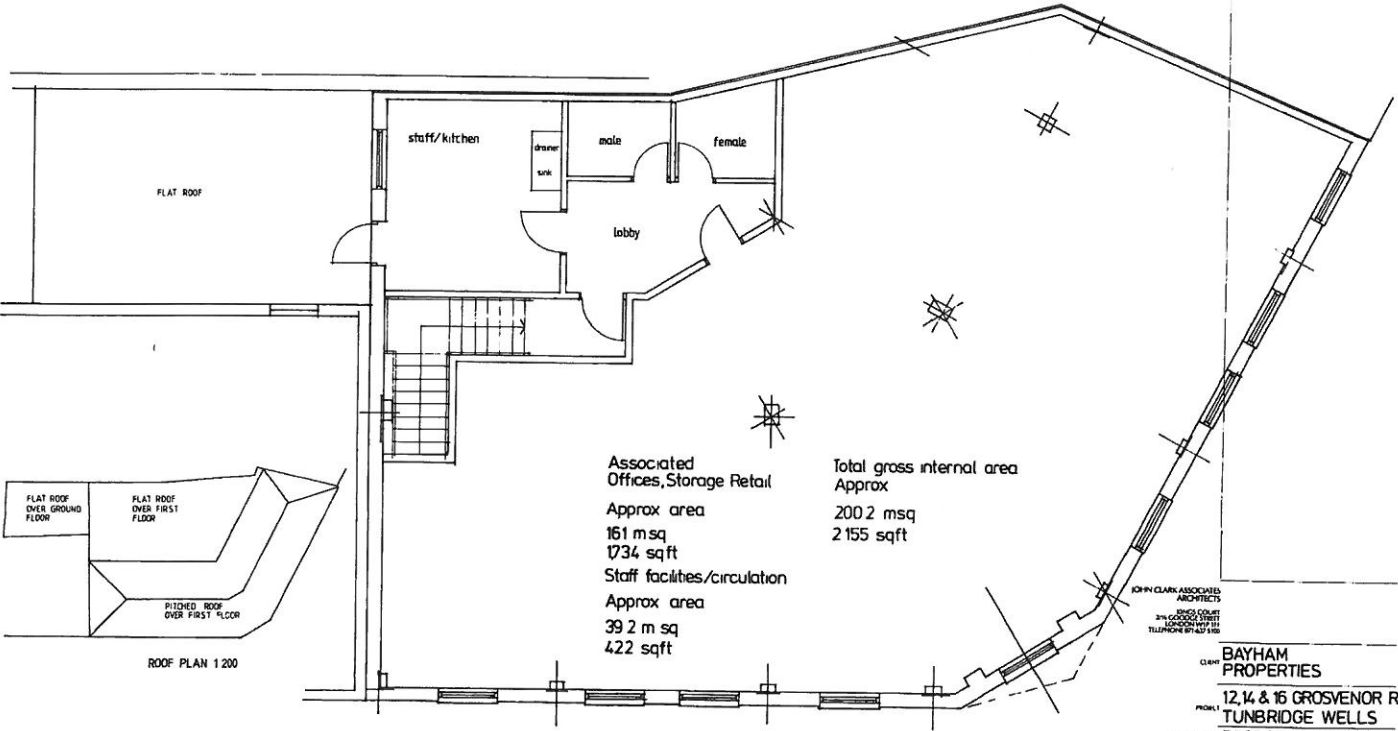

Associated
 Offices, Storage Retail
 Approx area
 161 m sq
 1734 sqft
 Staff facilities/circulation
 Approx area
 39.2 m sq
 422 sqft

Total gross internal area
 Approx
 200.2 m sq
 2155 sqft

ROOF PLAN 1:200

JOHN CLARK ASSOCIATED
 ARCHITECTS
 215 GOSWOLD STREET
 TUNBRIDGE WELLS

CLIENT: BAYHAM PROPERTIES
 FROM: 12, 14 & 16 GROSVENOR RD, TUNBRIDGE WELLS
 DRAWING TITLE: PROPOSED PLAN (1F)
 DRAWING NUMBER: 2996/GA/02 B
 DRAWN BY: J.C. CLARK
 SCALE: 1:50 DATE: AUG 95