



Roof Plan

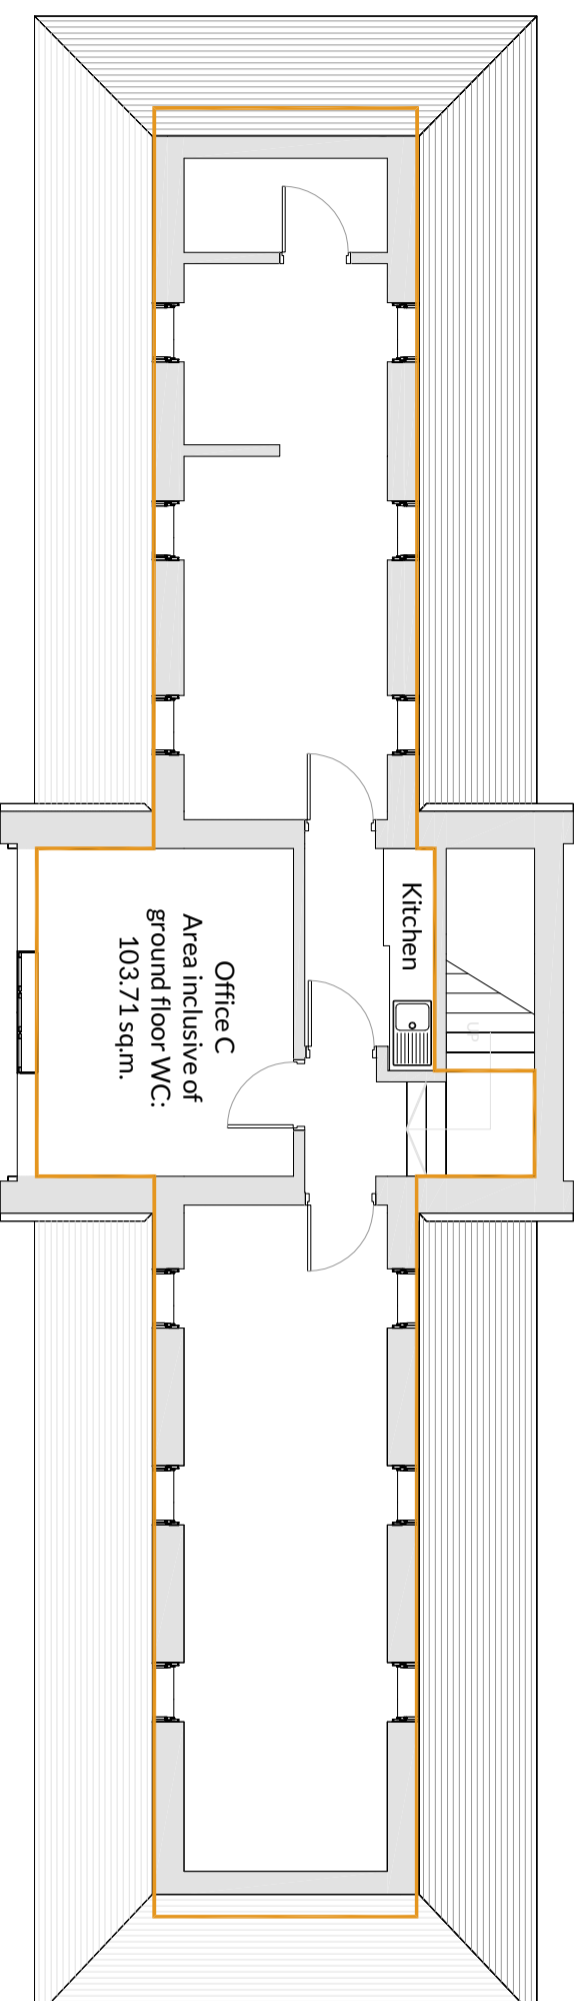

First Floor Plan

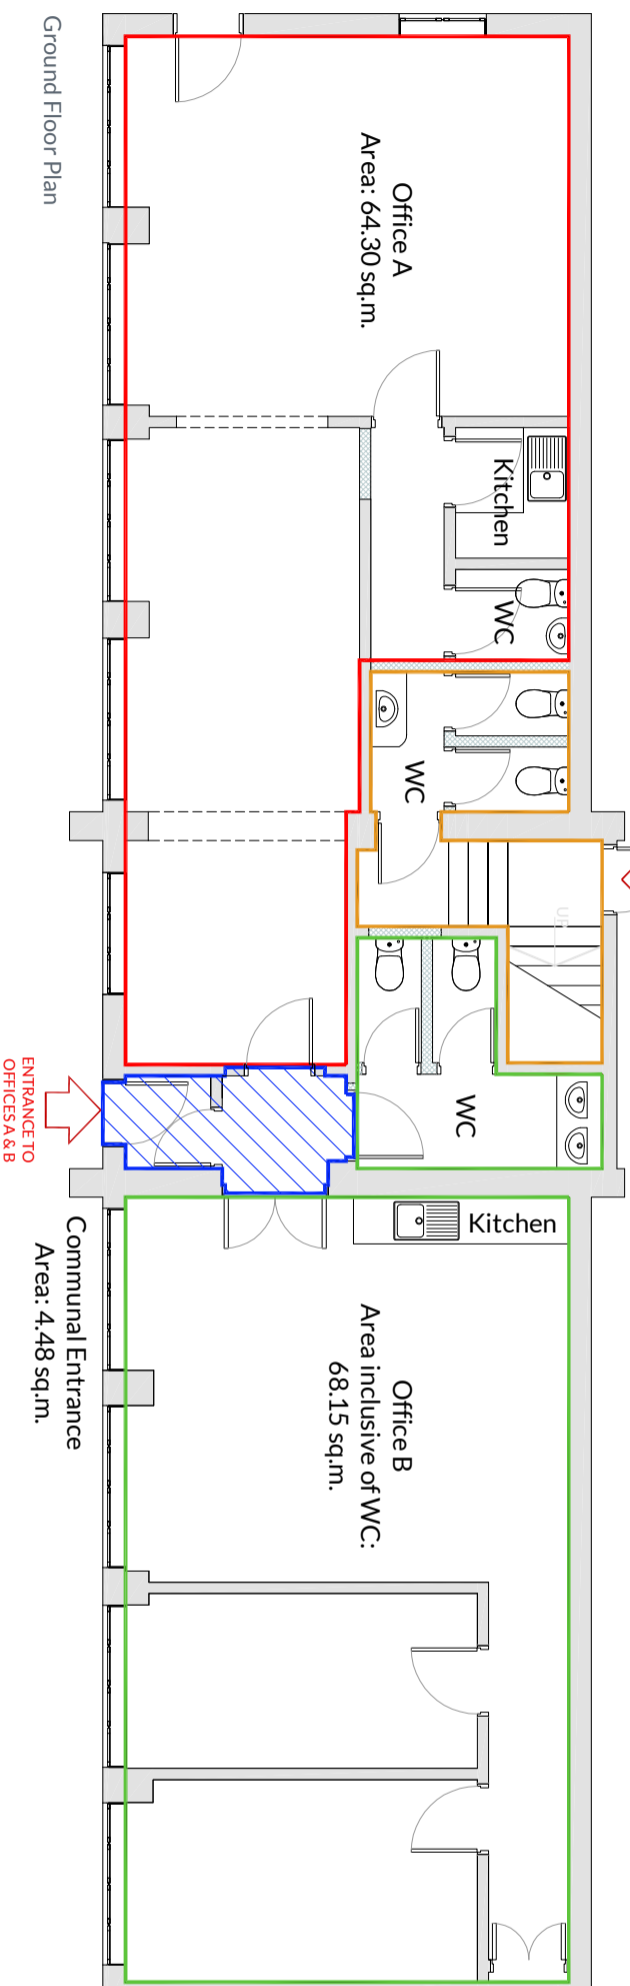


Ground Floor Plan




This drawing and the copyrights and patents therein are the property of DMP LLP and may not be used or reproduced without consent. This drawing is to be read in conjunction with all relevant consultants and/or specialist's drawings/documents and any discrepancies or variations are to be notified to DMP LLP before the affected work commences.

A3

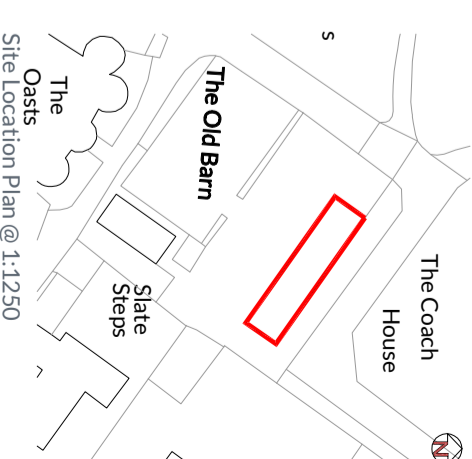

Site Location Plan @ 1:1250

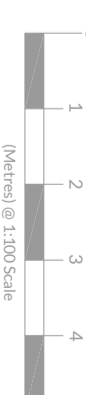

Revision
 A 14/12/2018 Dormer added to front JPM BC
 B 14/12/2018 GF layout alterations FT-WC alterations JPM BC
 C 08/01/2019 GF & FF layout alterations SW/light JPM BC

DMP
 79 High Street
 Tunbridge Wells
 Kent
 TN1 1XZ
 01892 534455
 dmp@dmp-llp.co.uk
 www.dmp-llp.co.uk

Client:
Chandler & Co

Address:
**The Coach House
 Watringbury
 ME18 5NN**

Project:
Scheme Development

Title:
**Ground, First & Roof Plans
 As Proposed**

Purpose of Issue:
PRELIMINARY LEASE PLAN

Scale:	D	C	Date:
1:100@A3	JPM	JRW	07/11/2018
Job No:	56728	Drawing No:	PR 07
Revision:	C		