
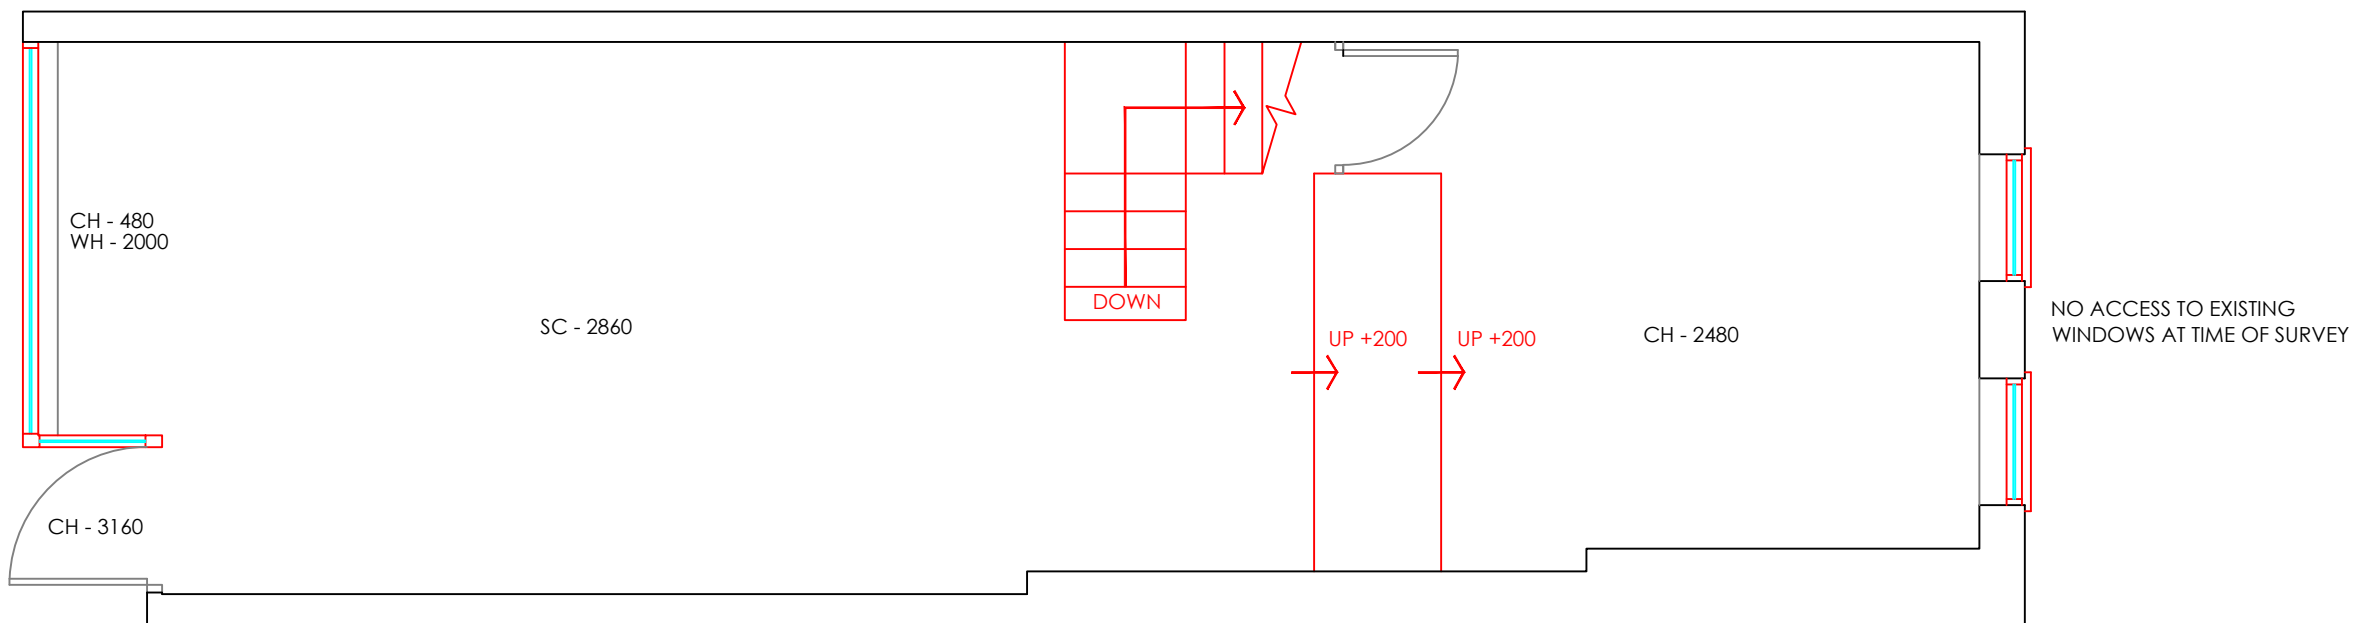



**EXISTING BASEMENT FLOOR PLAN**

Scale 1:50 @ A3

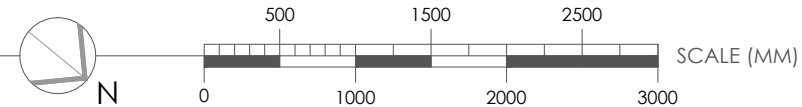

**EXISTING GROUND FLOOR PLAN**

Scale 1:50 @ A3

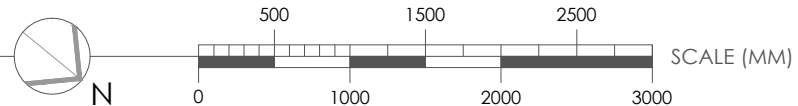

**Triglyph Property Consultants Limited**  
 Eldon House, 2 - 3 Eldon Street  
 London, EC2M 7LS  
 Tel 020 3051 2433 Fax 020 3051 2434  
 E Mail info@triglyph.co.uk  
 Website www.triglyph.co.uk



Do not scale from this drawing  
 All dimensions to be checked on site  
 Works to be carried out in accordance with bye-laws and regulations of  
 Local Authorities and Statutory Undertakers.  
 © Triglyph Property Consultants Limited

Drawing type: **PLANNING**

Amendments:  
 0: 04.01.2018 **FIRST ISSUE** **BR**

Client: **MR ANDREW LUSH**


Project:  
**25 CAMDEN ROAD  
 TUNBRIDGE WELLS**

Scale: **1:50 @ A3** Date: **JANUARY 2018**

Drawn: **BR** Checked: **GTC**



Drg.no: **T18102 - 1101** Rev: **0**

Title:  
**EXISTING BASEMENT AND GROUND  
 FLOOR PLANS**

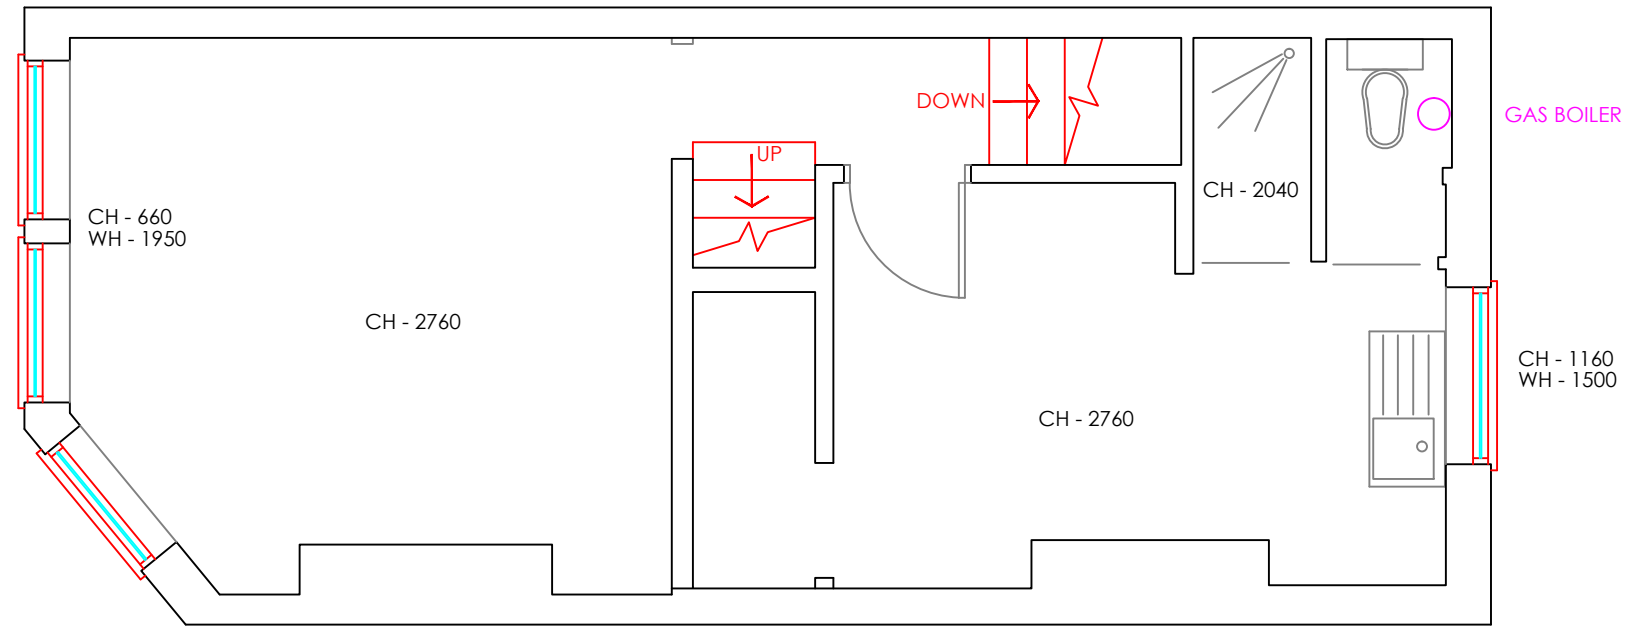


**EXISTING FIRST FLOOR PLAN**

Scale 1:50 @ A3

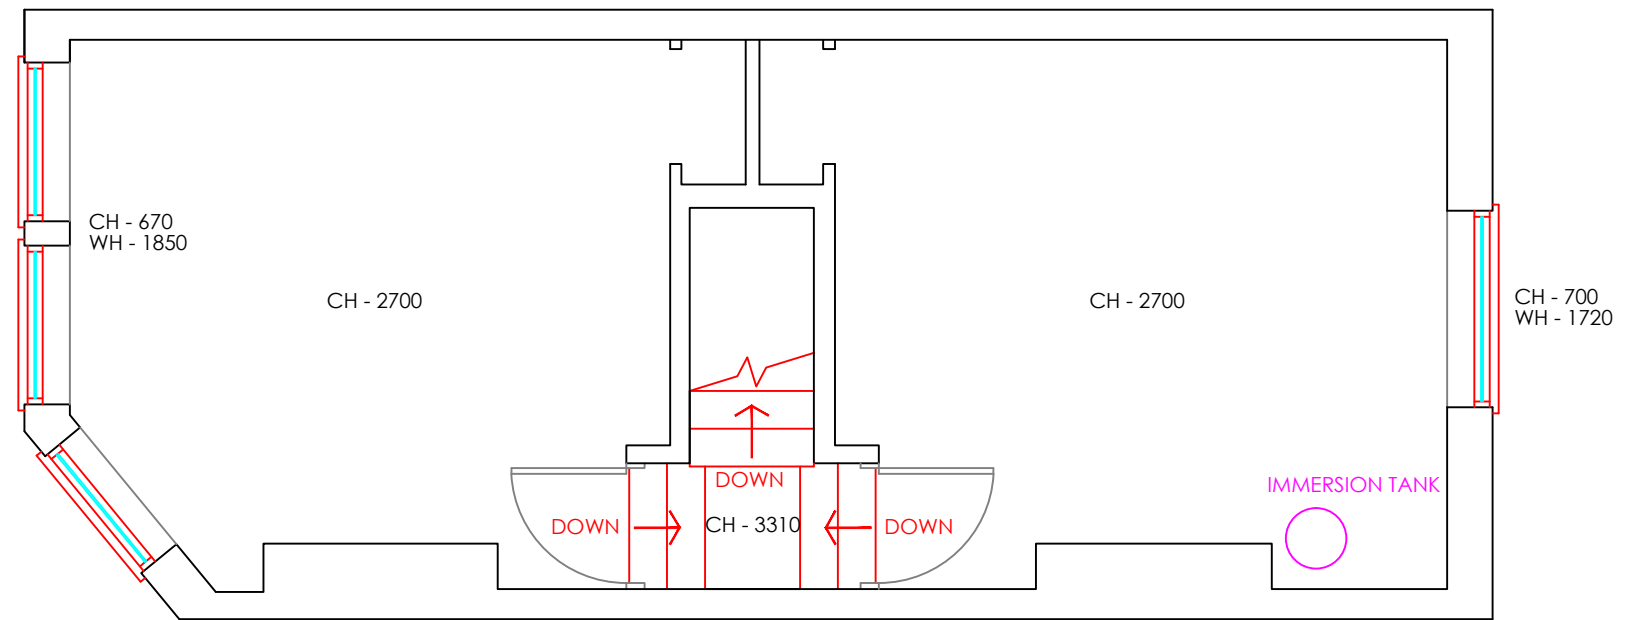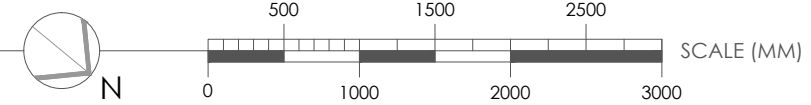

**EXISTING SECOND FLOOR PLAN**

Scale 1:50 @ A3

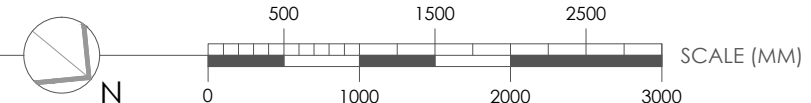

**Triglyph Property Consultants Limited**  
 Eldon House, 2 - 3 Eldon Street  
 London, EC2M 7LS  
 Tel 020 3051 2433 Fax 020 3051 2434  
 E Mail info@triglyph.co.uk  
 Website www.triglyph.co.uk



Do not scale from this drawing  
 All dimensions to be checked on site  
 Works to be carried out in accordance with bye-laws and regulations of  
 Local Authorities and Statutory Undertakers.  
 © Triglyph Property Consultants Limited

Drawing type: **PLANNING**

Amendments:  
 0: 04.01.2018 FIRST ISSUE

BR

Client: **MR ANDREW LUSH**


Project:  
**25 CAMDEN ROAD  
 TUNBRIDGE WELLS**

Scale: **1:50 @ A3** Date: **JANUARY 2018**

Drawn: **BR** Checked: **GTC**



Drg.no: **T18102 - 1102** Rev: **0**

Title:  
**EXISTING FIRST AND SECOND  
 FLOOR PLANS**

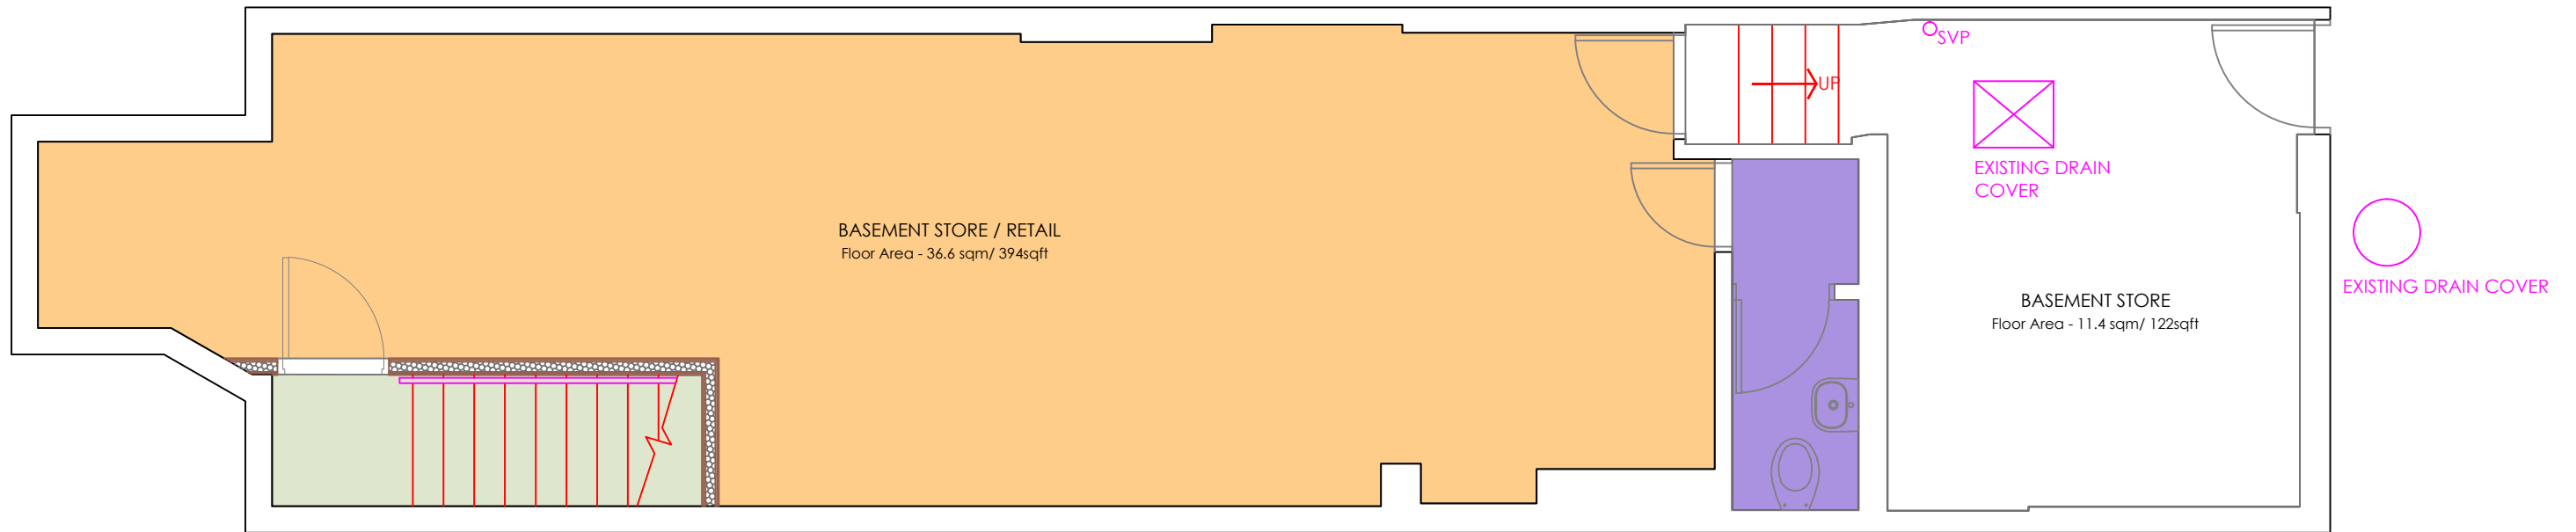



**PROPOSED BASEMENT FLOOR PLAN**

Scale 1:50 @ A3

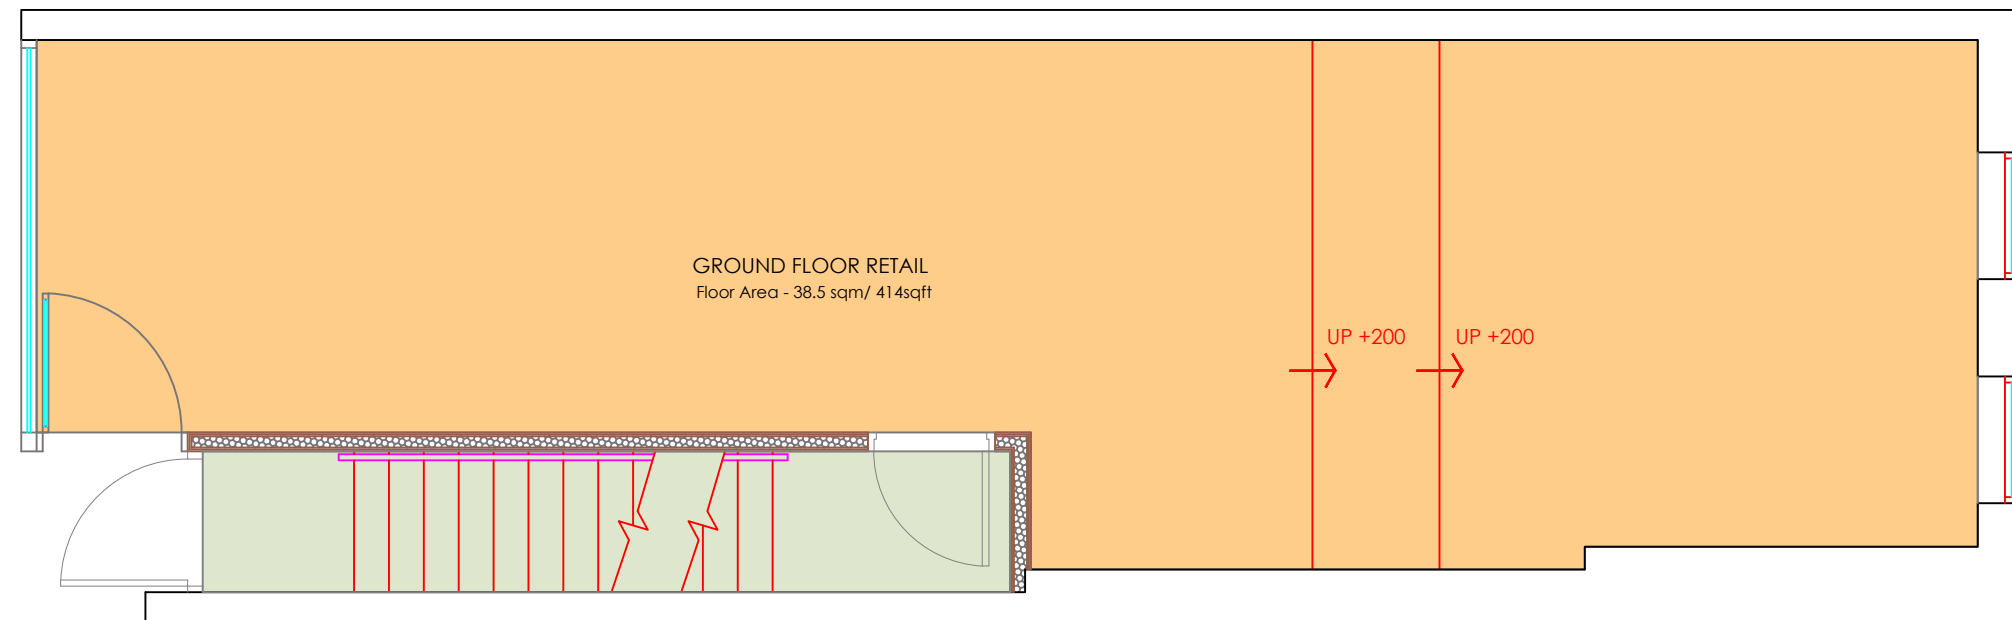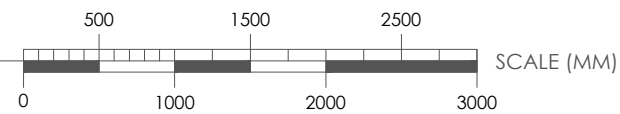

**PROPOSED GROUND FLOOR PLAN**

Scale 1:50 @ A3

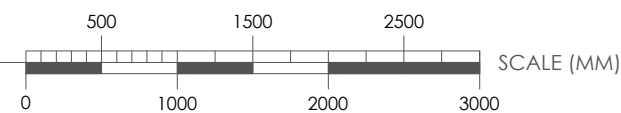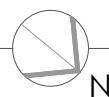

**Triglyph Property Consultants Limited**  
Eldon House, 2 - 3 Eldon Street  
London, EC2M 7LS

Tel 020 3051 2433 Fax 020 3051 2434  
E Mail info@triglyph.co.uk

Website www.triglyph.co.uk



Do not scale from this drawing

All dimensions to be checked on site

Works to be carried out in accordance with bye-laws and regulations of Local Authorities and Statutory Undertakers.

© Triglyph Property Consultants Limited

Drawing type: **PLANNING**

Amendments:

O: 04.01.2018

A: 14.03.2018

B: 12.04.2018

C: 28.05.2018

FIRST ISSUE  
PLANNING ALTERATIONS  
PLANNING ALTERATIONS  
PLANNING ALTERATIONS

BR

BR

BR

BR

Client: **MR ANDREW LUSH**

Project: **25 CAMDEN ROAD  
TUNBRIDGE WELLS**

Scale: 1:50 @ A3

Date: JANUARY 2018


Drawn: BR

Checked: GTC

Drg.no: T18102 - 1201



Rev: C

Title: **PROPOSED BASEMENT AND GROUND  
FLOOR PLANS**

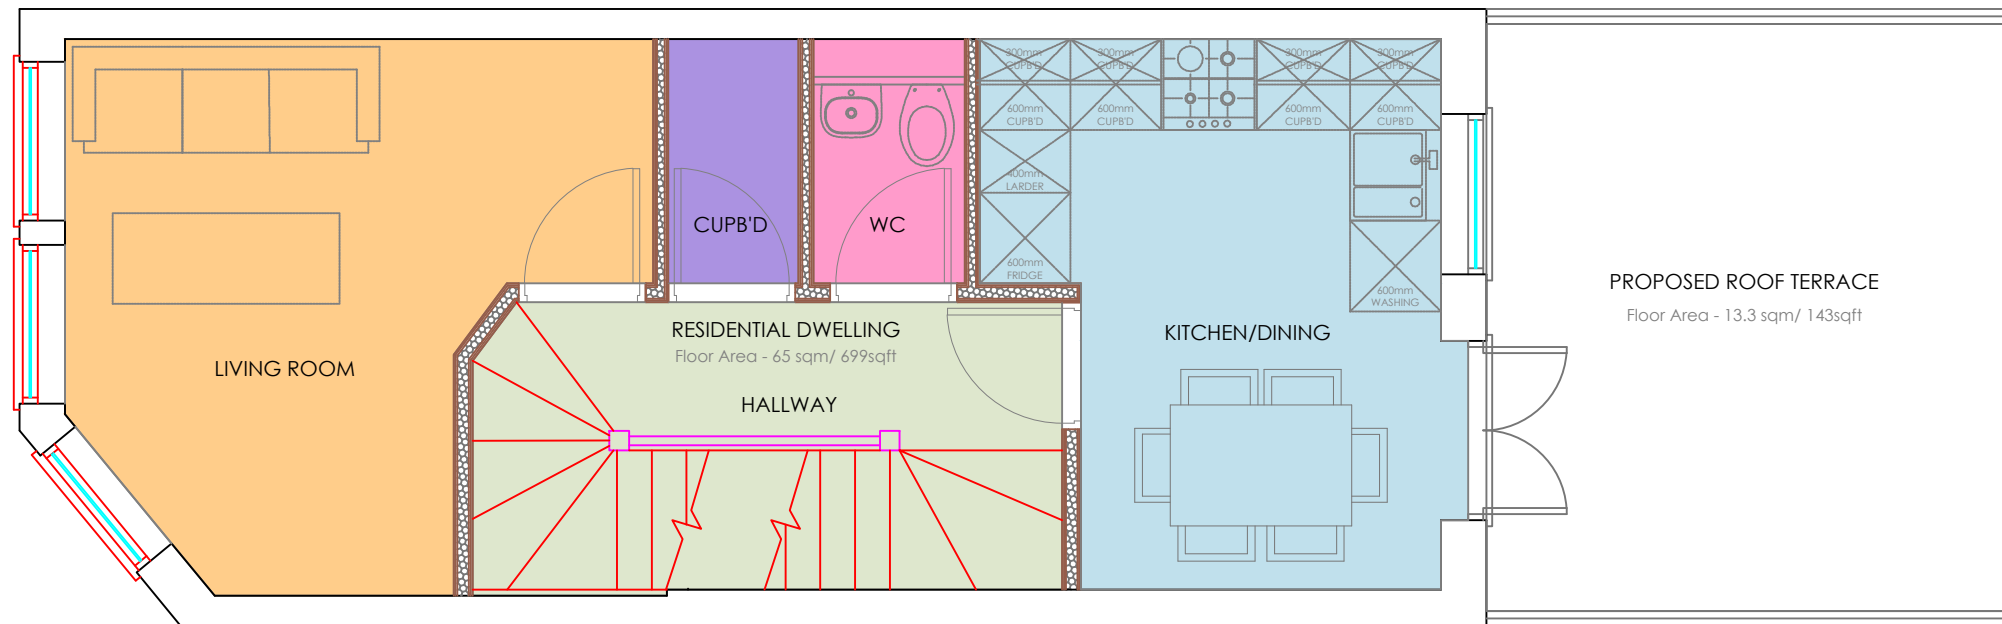


**PROPOSED FIRST FLOOR PLAN**

Scale 1:50 @ A3

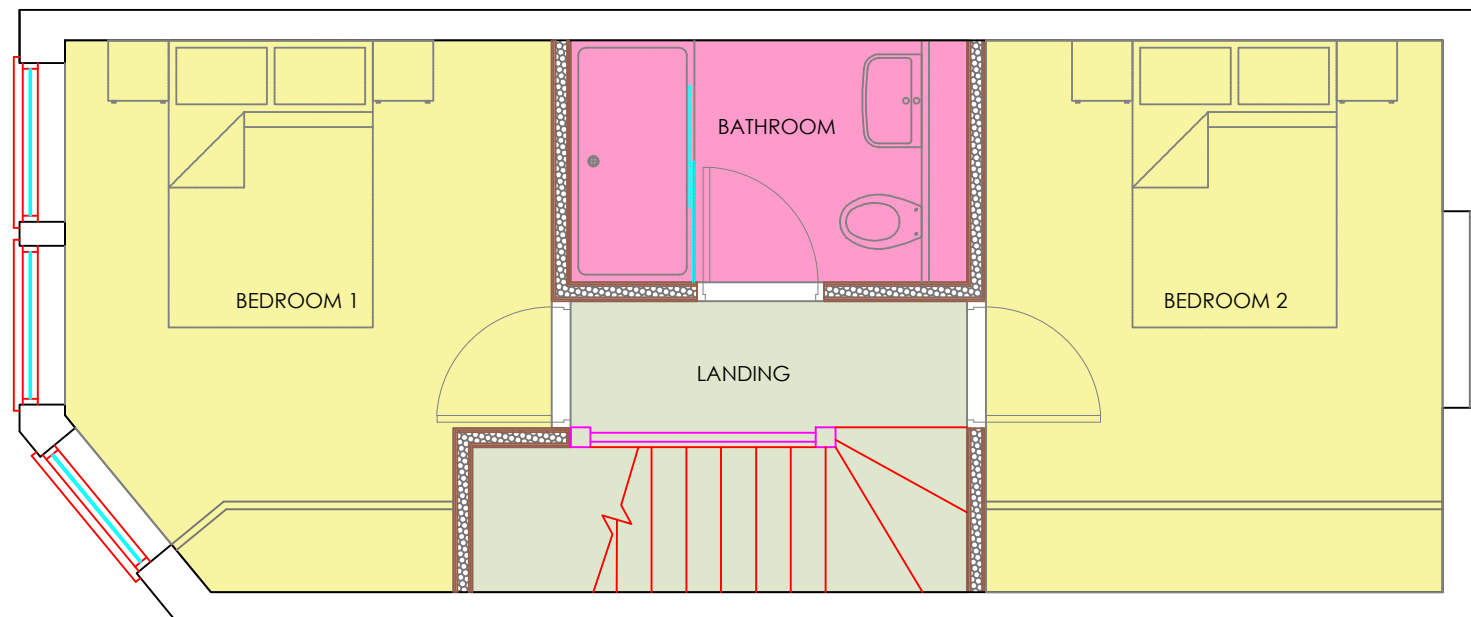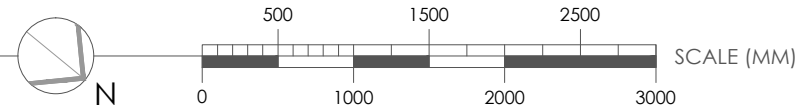

**PROPOSED SECOND FLOOR PLAN**

Scale 1:50 @ A3

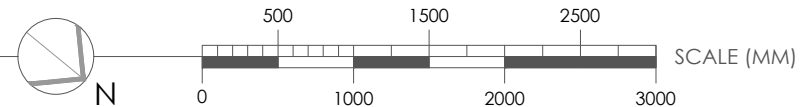

**Triglyph Property Consultants Limited**  
Eldon House, 2 - 3 Eldon Street  
London, EC2M 7LS

Tel 020 3051 2433 Fax 020 3051 2434  
E Mail info@triglyph.co.uk

Website www.triglyph.co.uk



Do not scale from this drawing  
All dimensions to be checked on site  
Works to be carried out in accordance with bye-laws and regulations of Local Authorities and Statutory Undertakers.  
© Triglyph Property Consultants Limited

Drawing type: **PLANNING**

Amendments:  
O: 04.01.2018 FIRST ISSUE  
A: 14.03.2018 PLANNING ALTERATIONS  
B: 12.04.2018 PLANNING ALTERATIONS  
C: 28.05.2018 PLANNING ALTERATIONS

BR  
BR  
BR  
BR

Client: **MR ANDREW LUSH**

Project: **25 CAMDEN ROAD  
TUNBRIDGE WELLS**

Scale: **1:50 @ A3**

Date: **JANUARY 2018**


Drawn: **BR**

Checked: **GTC**

Drg.no: **T18102 - 1202**

Rev: **C**

Title: **PROPOSED FIRST AND SECOND  
FLOOR PLANS**


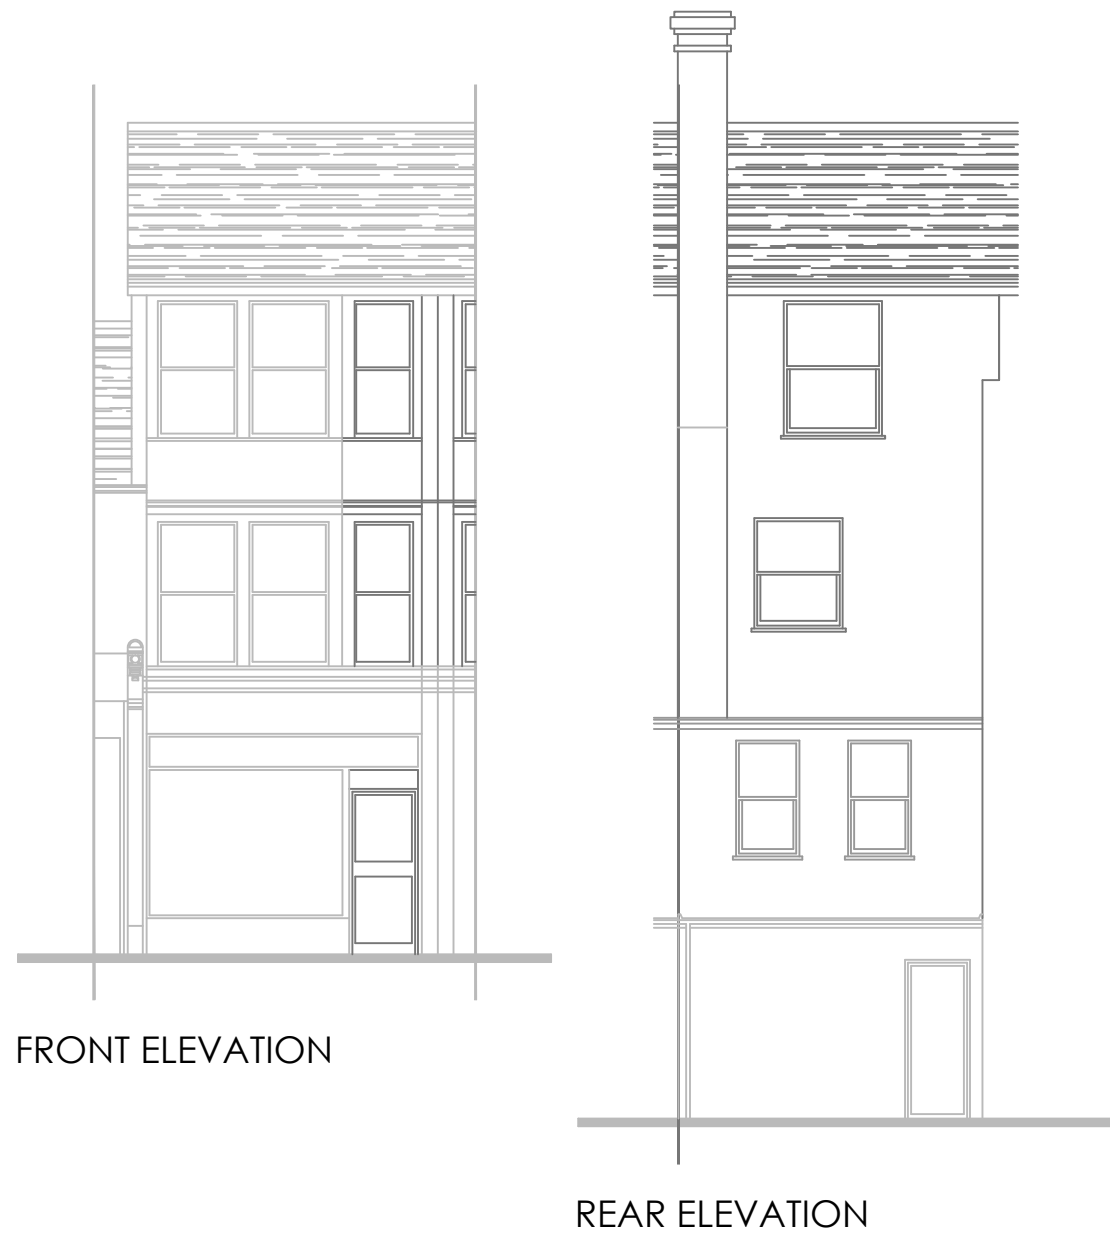


FRONT ELEVATION

REAR ELEVATION

EXISTING ELEVATIONS

Scale 1:100 @ A3

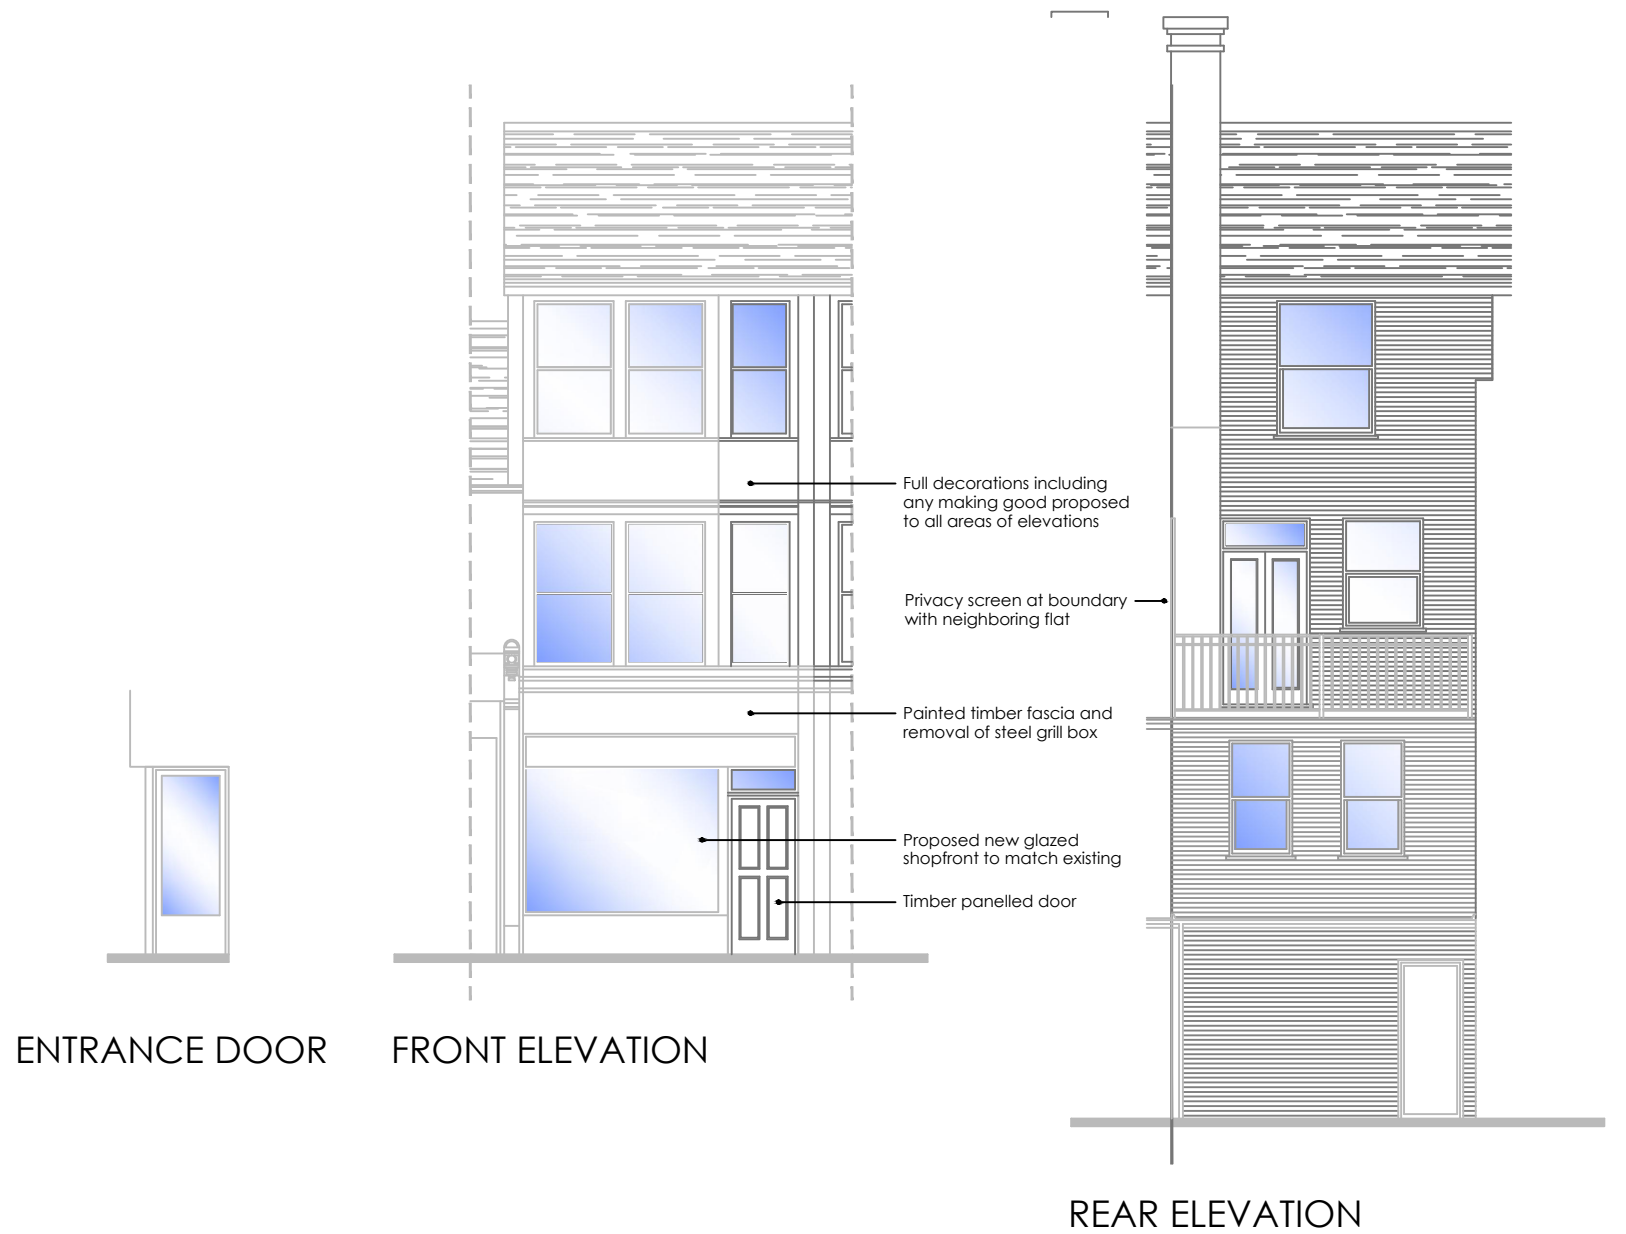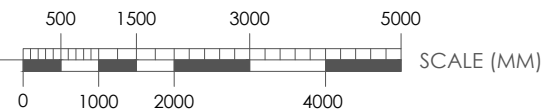


ENTRANCE DOOR

FRONT ELEVATION

REAR ELEVATION

PROPOSED ELEVATIONS

Scale 1:100 @ A3

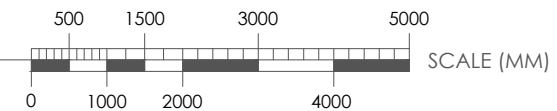

**Triglyph Property Consultants Limited**  
Eldon House, 2 - 3 Eldon Street  
London, EC2M 7LS

Tel 020 3051 2433 Fax 020 3051 2434  
E Mail info@triglyph.co.uk

Website www.triglyph.co.uk



Do not scale from this drawing  
All dimensions to be checked on site  
Works to be carried out in accordance with bye-laws and regulations of Local Authorities and Statutory Undertakers.  
© Triglyph Property Consultants Limited

Drawing type: **PLANNING**

Amendments:  
O: 04.01.2018  
A: 14.03.2018  
B: 12.04.2018

FIRST ISSUE  
PLANNING ALTERATIONS  
PLANNING ALTERATIONS

BR  
BR  
BR

Client: **MR ANDREW LUSH**

Project:  
**25 CAMDEN ROAD  
TUNBRIDGE WELLS**

Scale: **1:100 @ A3**

Date: **JANUARY 2018**

Drawn: **BR**

Checked: **GTC**


Drg.no: **T18102 - 2101**

Rev: **B**

Title:  
**EXISTING AND PROPOSED FRONT  
AND REAR ELEVATIONS**





Application Boundary at Ground Floor

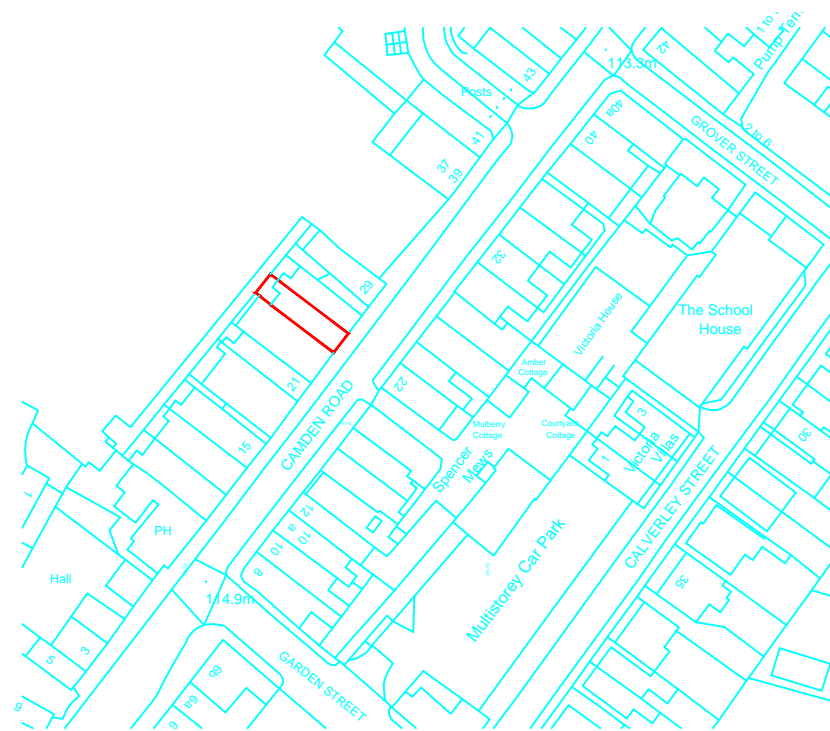

### SITE LOCATION PLAN


Scale 1:1250 @ A3

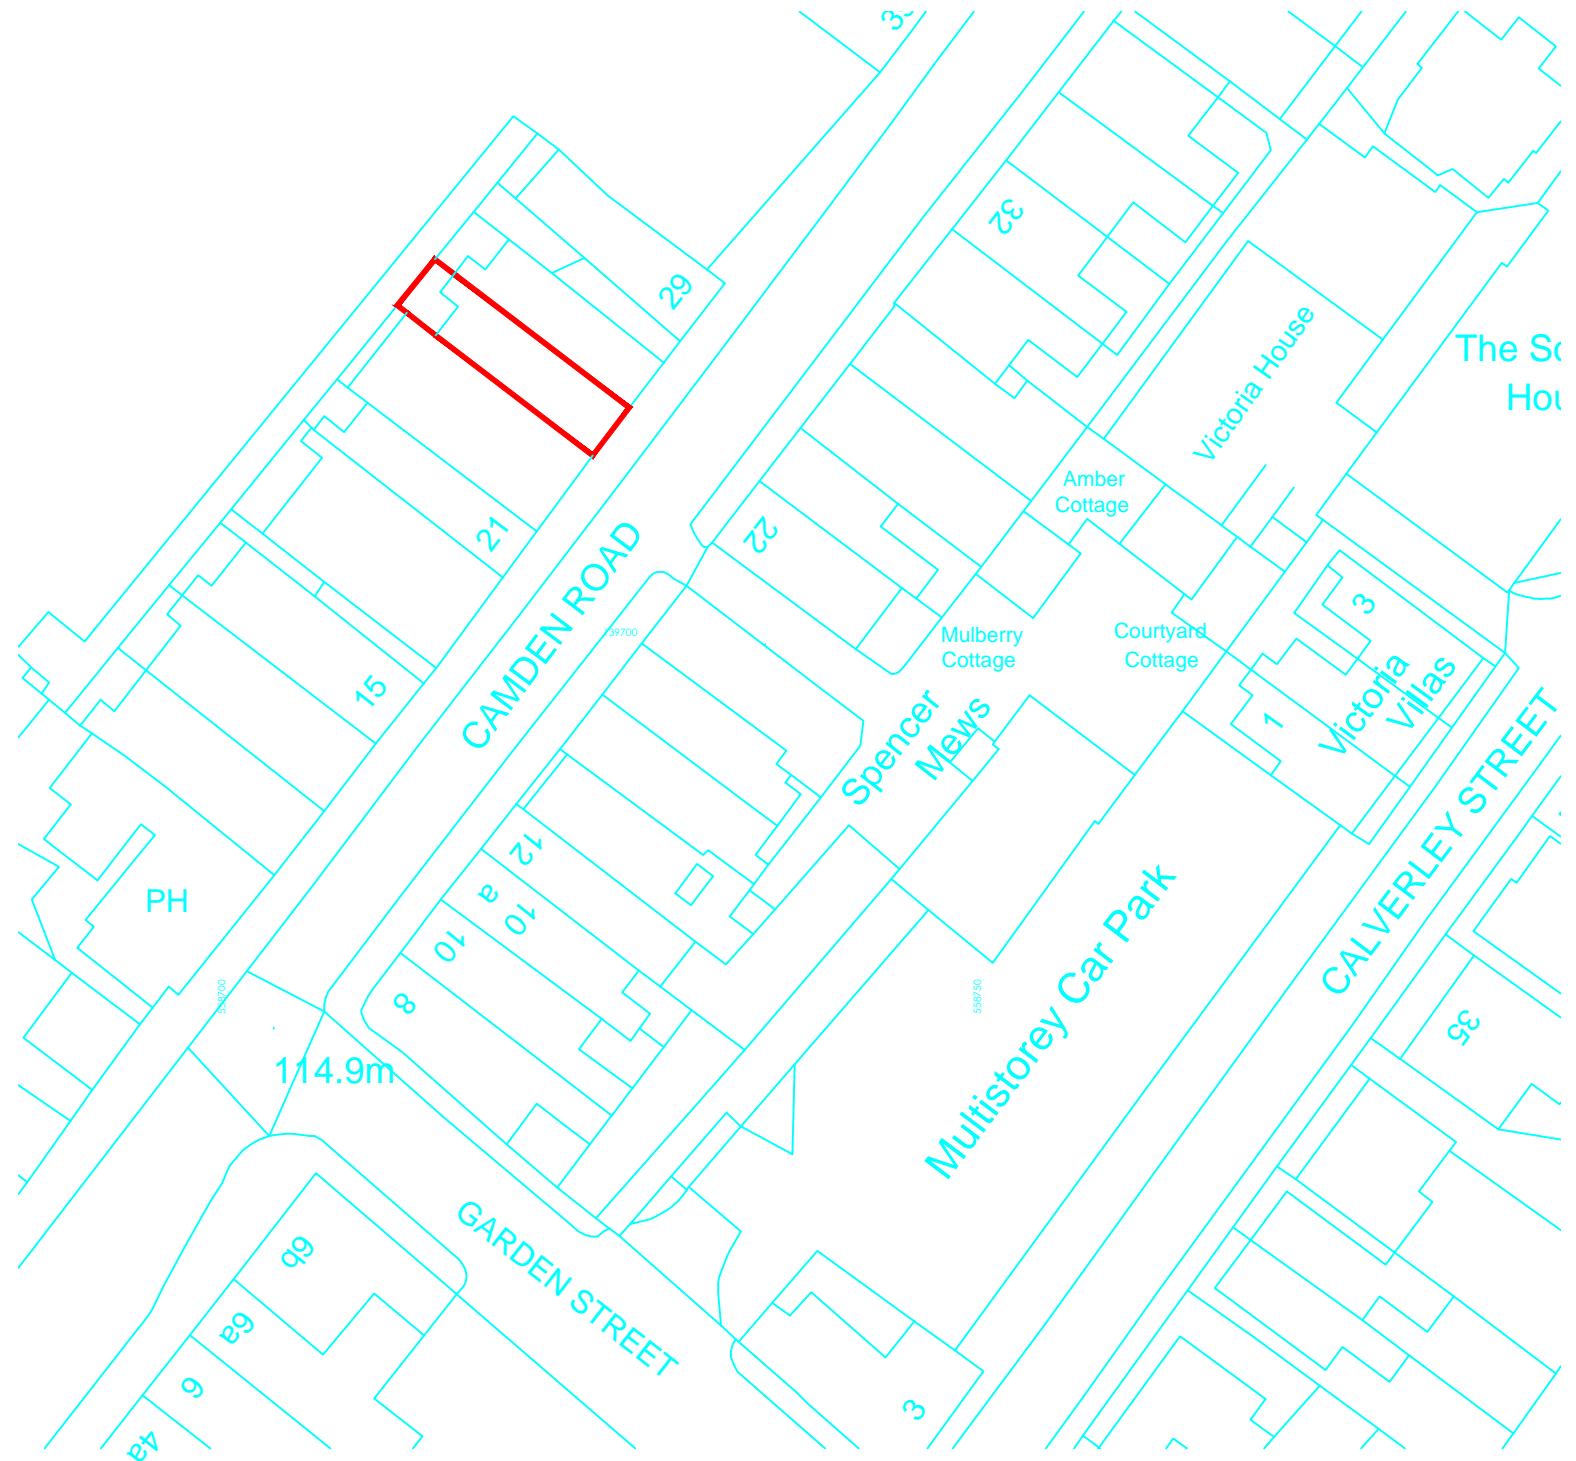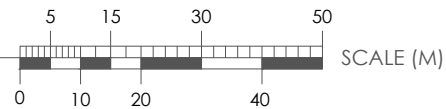

Survey (c) Crown Copyright 2018. All rights reserved. Licence number 100022432

### SITE BLOCK PLAN

Scale 1:500 @ A3

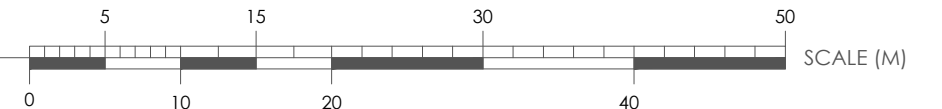

**Triglyph Property Consultants Limited**  
Eldon House, 2 - 3 Eldon Street  
London, EC2M 7LS

Tel 020 3051 2433 Fax 020 3051 2434  
E Mail info@triglyph.co.uk

Website www.triglyph.co.uk



Do not scale from this drawing  
All dimensions to be checked on site  
Works to be carried out in accordance with bye-laws and regulations of Local Authorities and Statutory Undertakers.  
© Triglyph Property Consultants Limited

Drawing type: **PLANNING**

Amendments:  
0: 16.10.2018 **FIRST ISSUE**

BR

Client: **MR ANDREW LUSH**

Project:  
**25 CAMDEN ROAD  
TUNBRIDGE WELLS**

Scale: **1:1250/500 @ A3** Date: **OCTOBER 2018**

Drawn: **BR** Checked: **GTC**

Drg.no: **T18102 - 1000** Rev: **0**

Title: **SITE LOCATION AND BLOCK PLAN**