



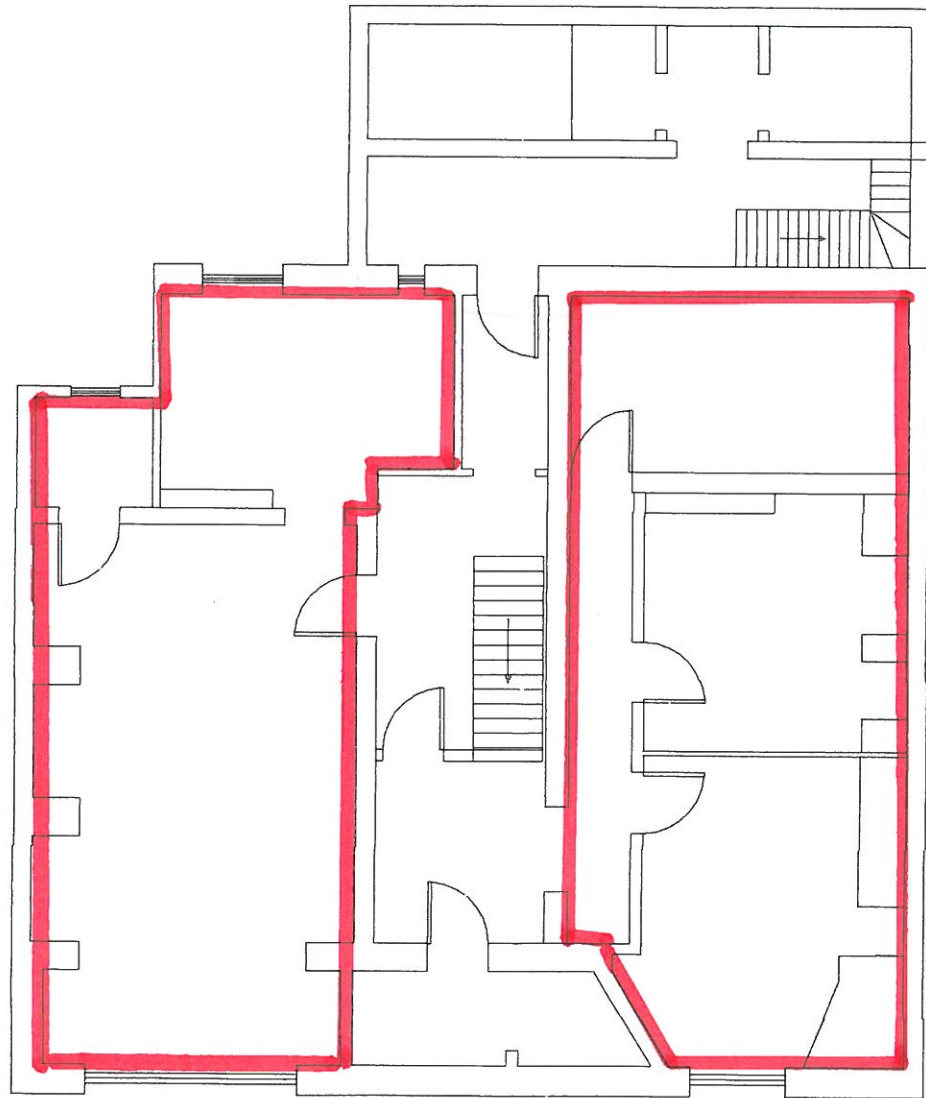

Lower
Ground
Floor

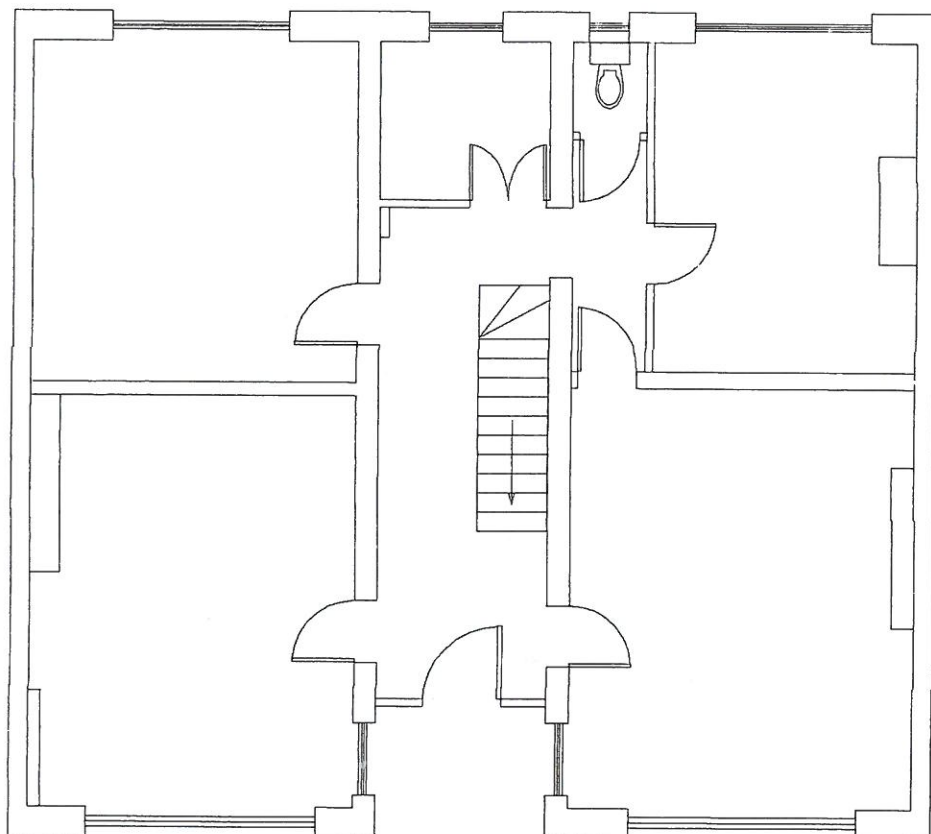

Ground
Entrance
Floor



Address : 49 London Road, Tunbridge Wells
Scale : 1:100 @ A4
Plan Number : H2345 V1.0
Survey Date : 05/10/09
Drawn by : Jerry Quinnell of Quinnell Associates.