
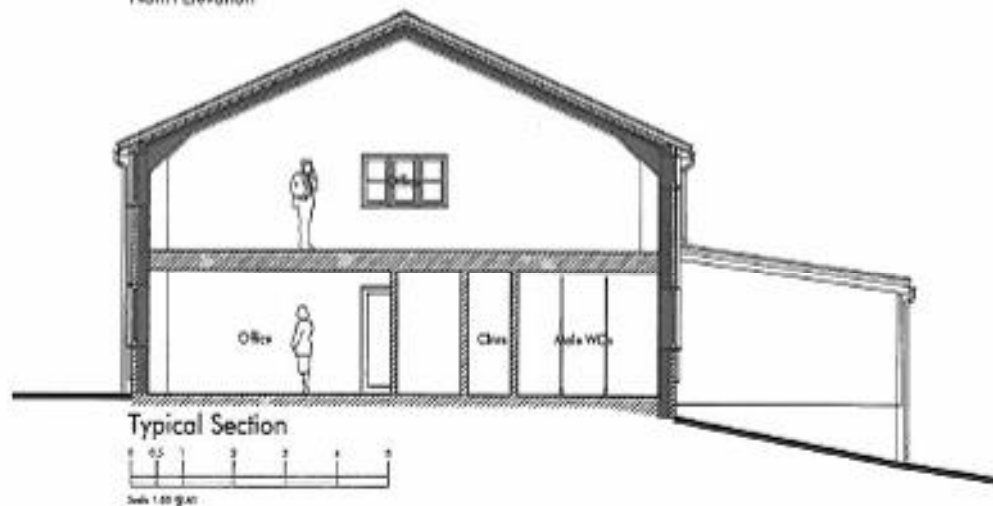
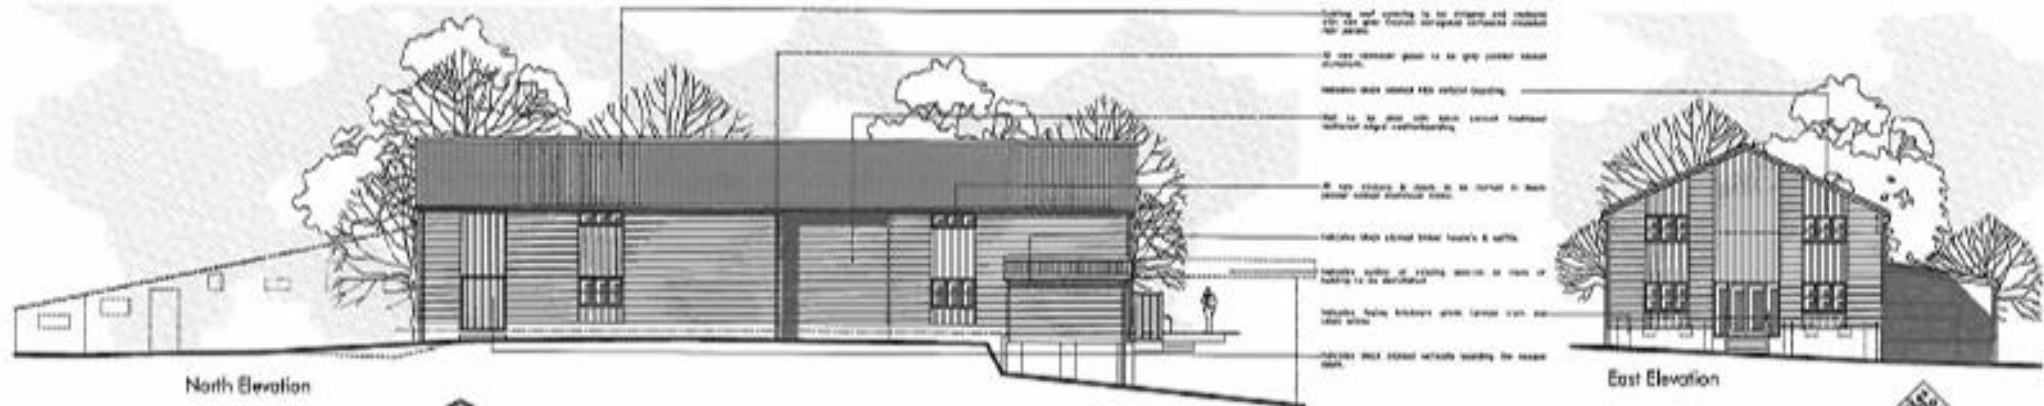


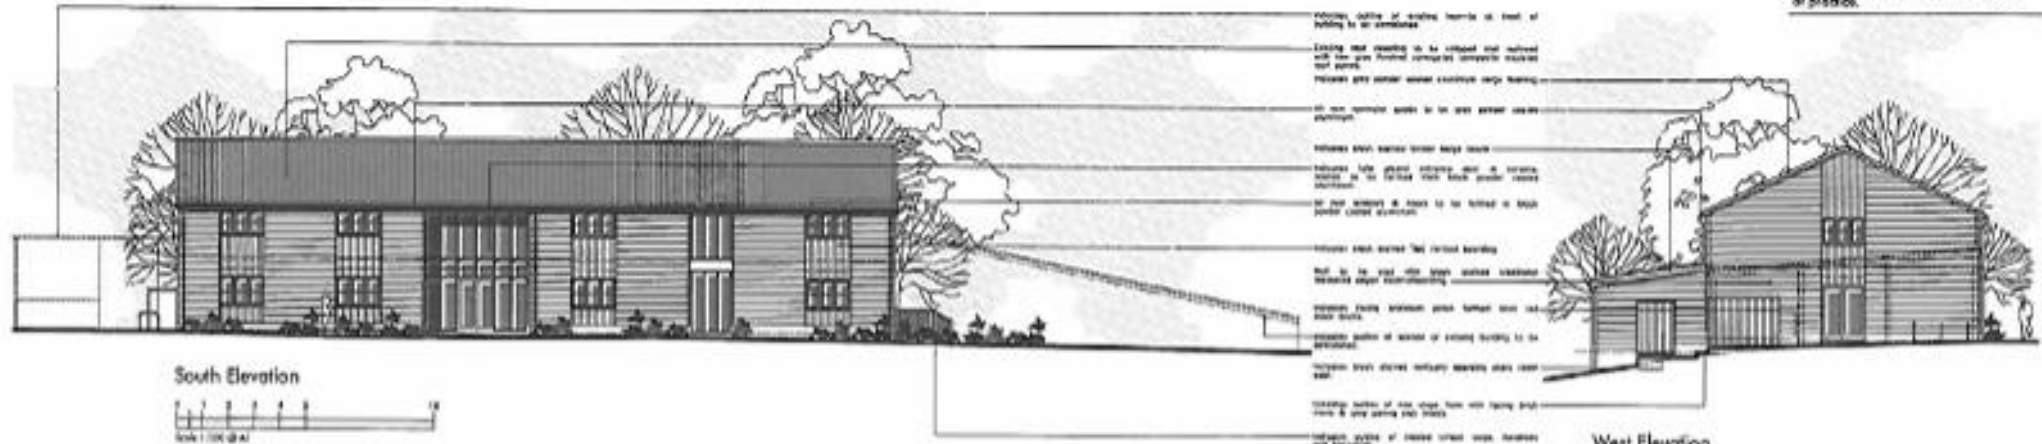

chartered architect
8 tunbridge chambers
penkhurst road
tunbridge
kent
TN11 2JZ
T: 01732 366673
F: 01732 367160

project reference: 5997/04 rev.C

job title
The Old Dairy - Conversion of
Existing Barn To B1 Use
Speldhurst
Tunbridge Wells

drawing title
Proposed Section &
Elevations

scale 1:50/ 1:100 date Oct 14

597/04 Rev.C