




Second Floor

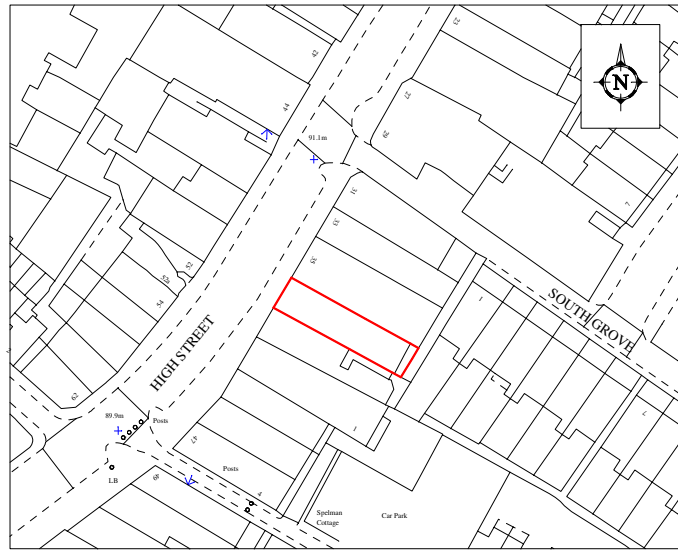


Location plan scale 1:1250

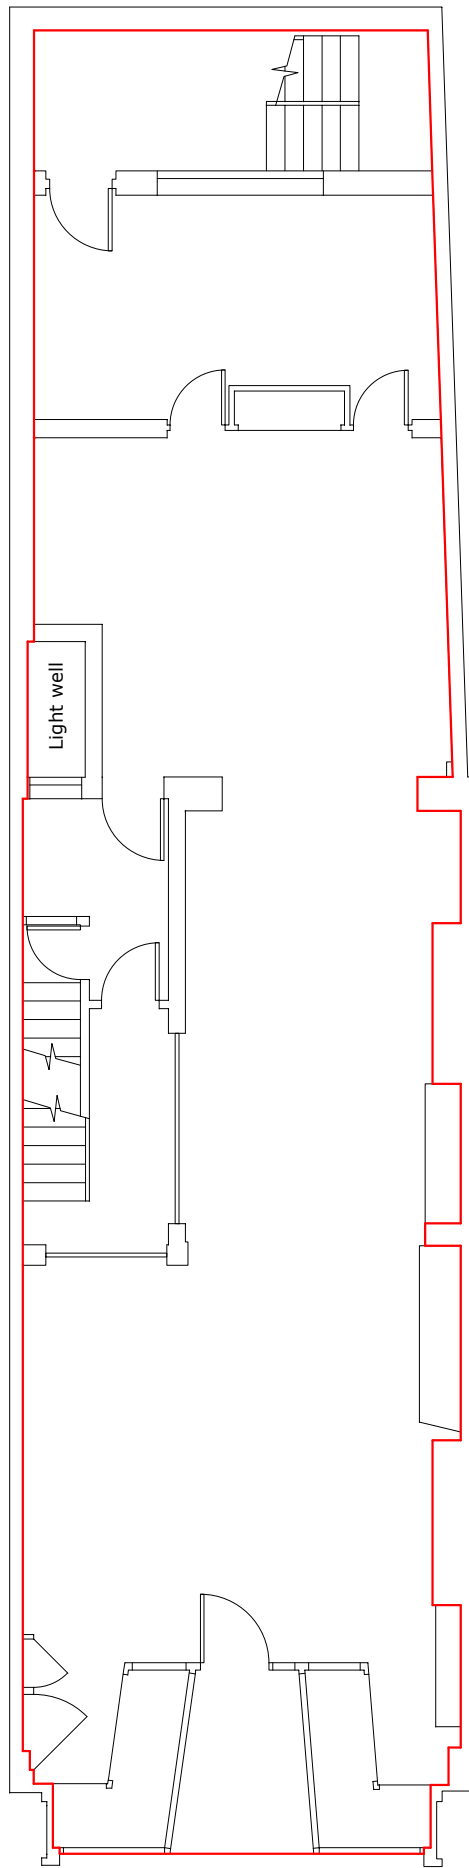

Ground Floor

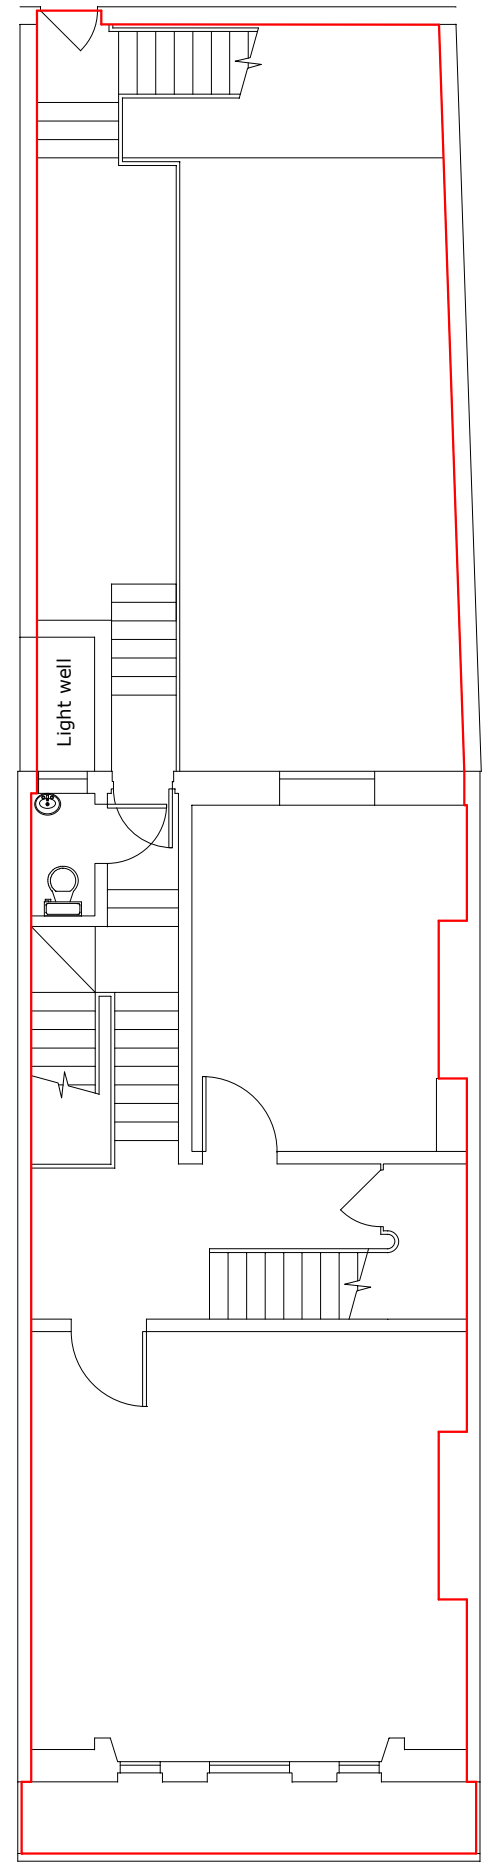

First Floor

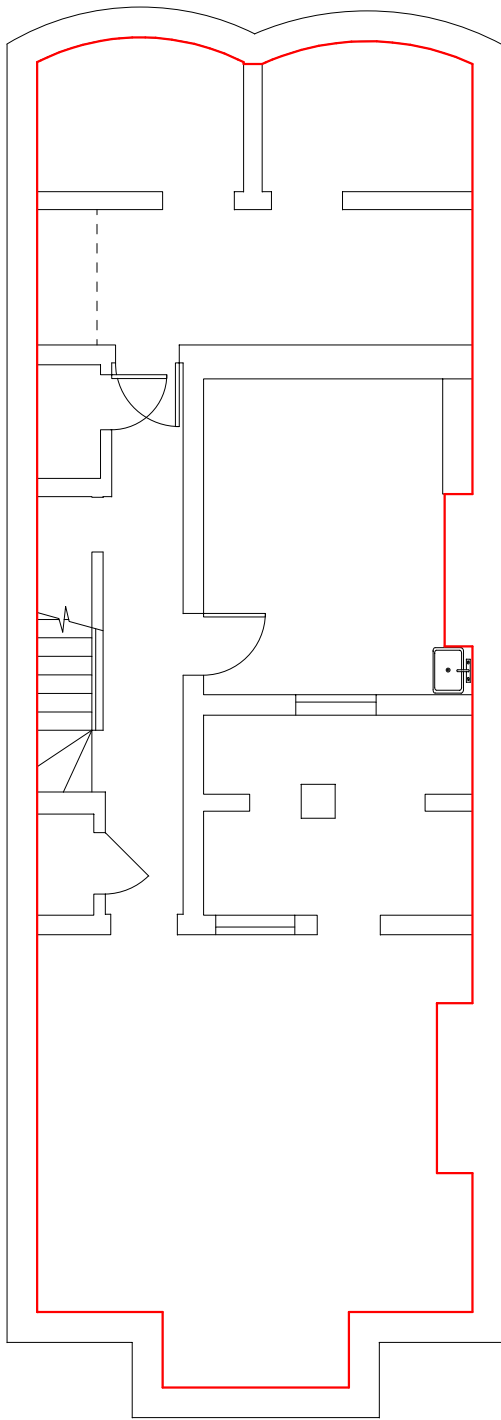

Basement

