



John Bullock Design
Architecture and Interiors


BLOCK PLAN

Scale 1:100



LOCATION PLAN

Scale 1:1250

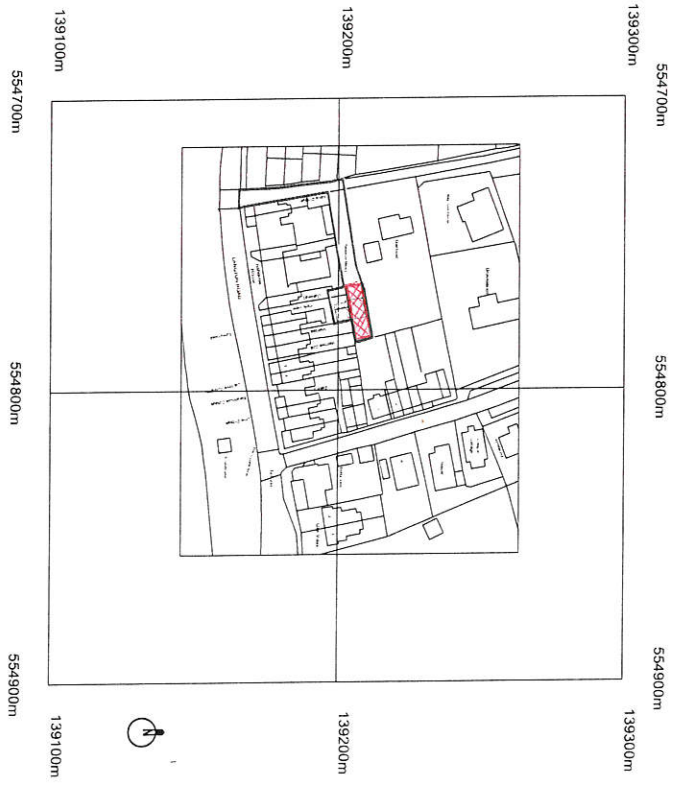

©Crown Copyright. All rights reserved. Licence no. 100019980

CLIENT	Alf Heve Back	DATE	7 th March 2017	DRAWING TITLE	Proposed Drawing Location / Block plan
PROJECT	Proposed Studio Dwelling Land on Hornwood Road Langdon Green.	DRAWN BY	N.C.	DRAWING N°:	1398 P-02 C
REVISIONS		<p>1.1 Change Sheet Proposed Studio Dwelling Land on Hornwood Road Langdon Green. No. 1398 P-02 C Proposed Studio Dwelling Land on Hornwood Road Langdon Green. No. 1398 P-02 C</p>			