


14-16A ALBION ROAD TONBRIDGE WELL

SKETCH SHOWING POSS 5x1 BED FLATS & 2x2 BED FLATS

APPROXIMATE SCALE 1:100

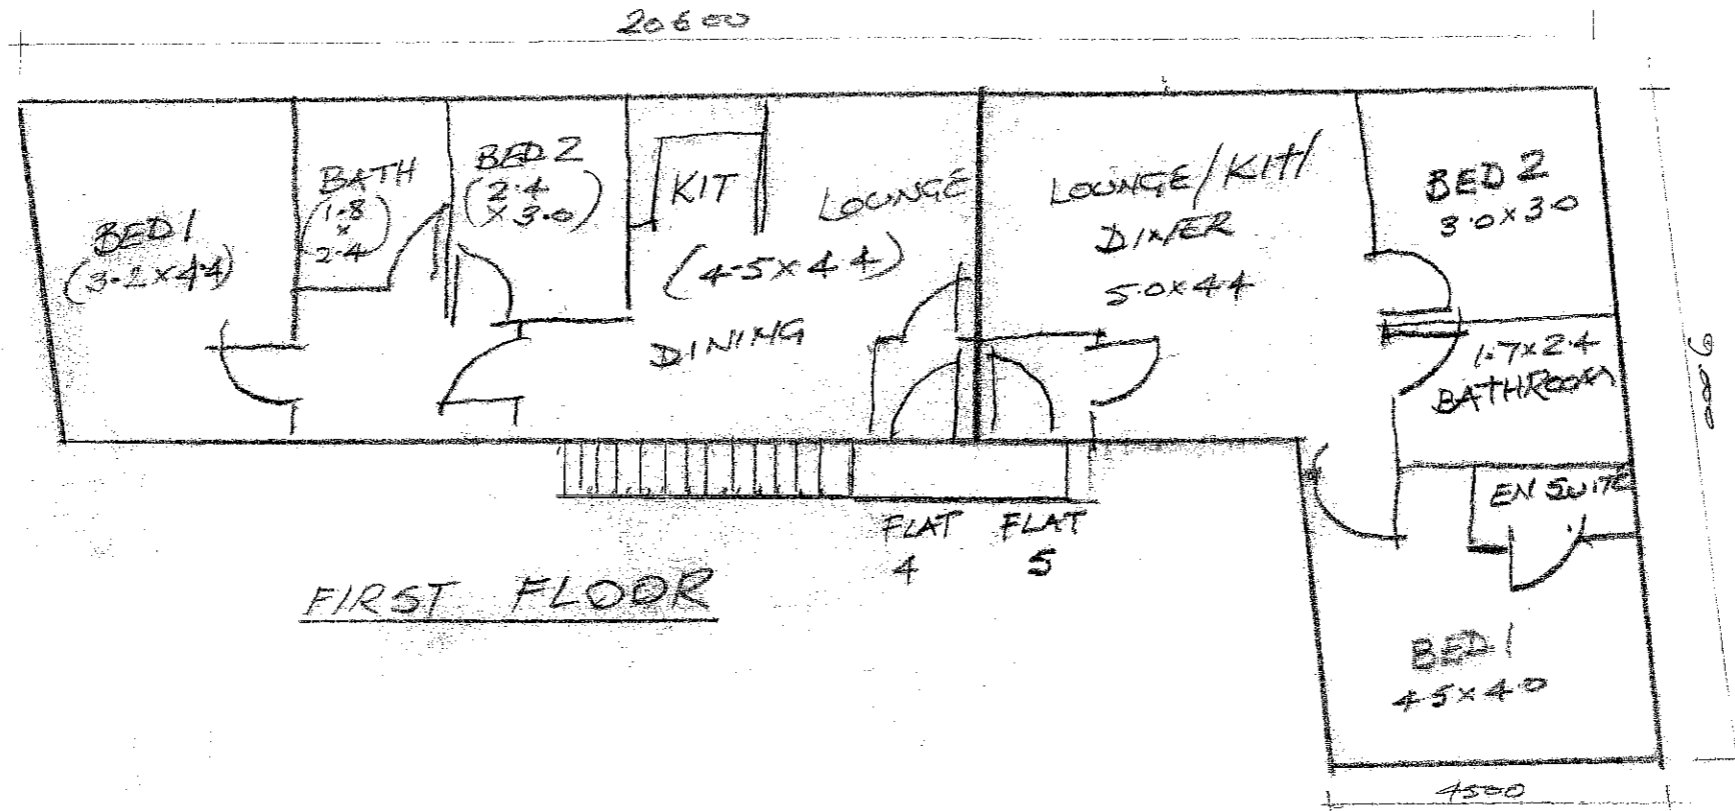

- FLAT 4
- ROOFLIGHTS x2 BATHROOM
  - x2 BED 2
  - x1 KITCHEN AREA

- FLAT 5
- ROOFLIGHTS x2 BED 2
  - x1 BATHROOM
  - x1 KITCHEN AREA

