


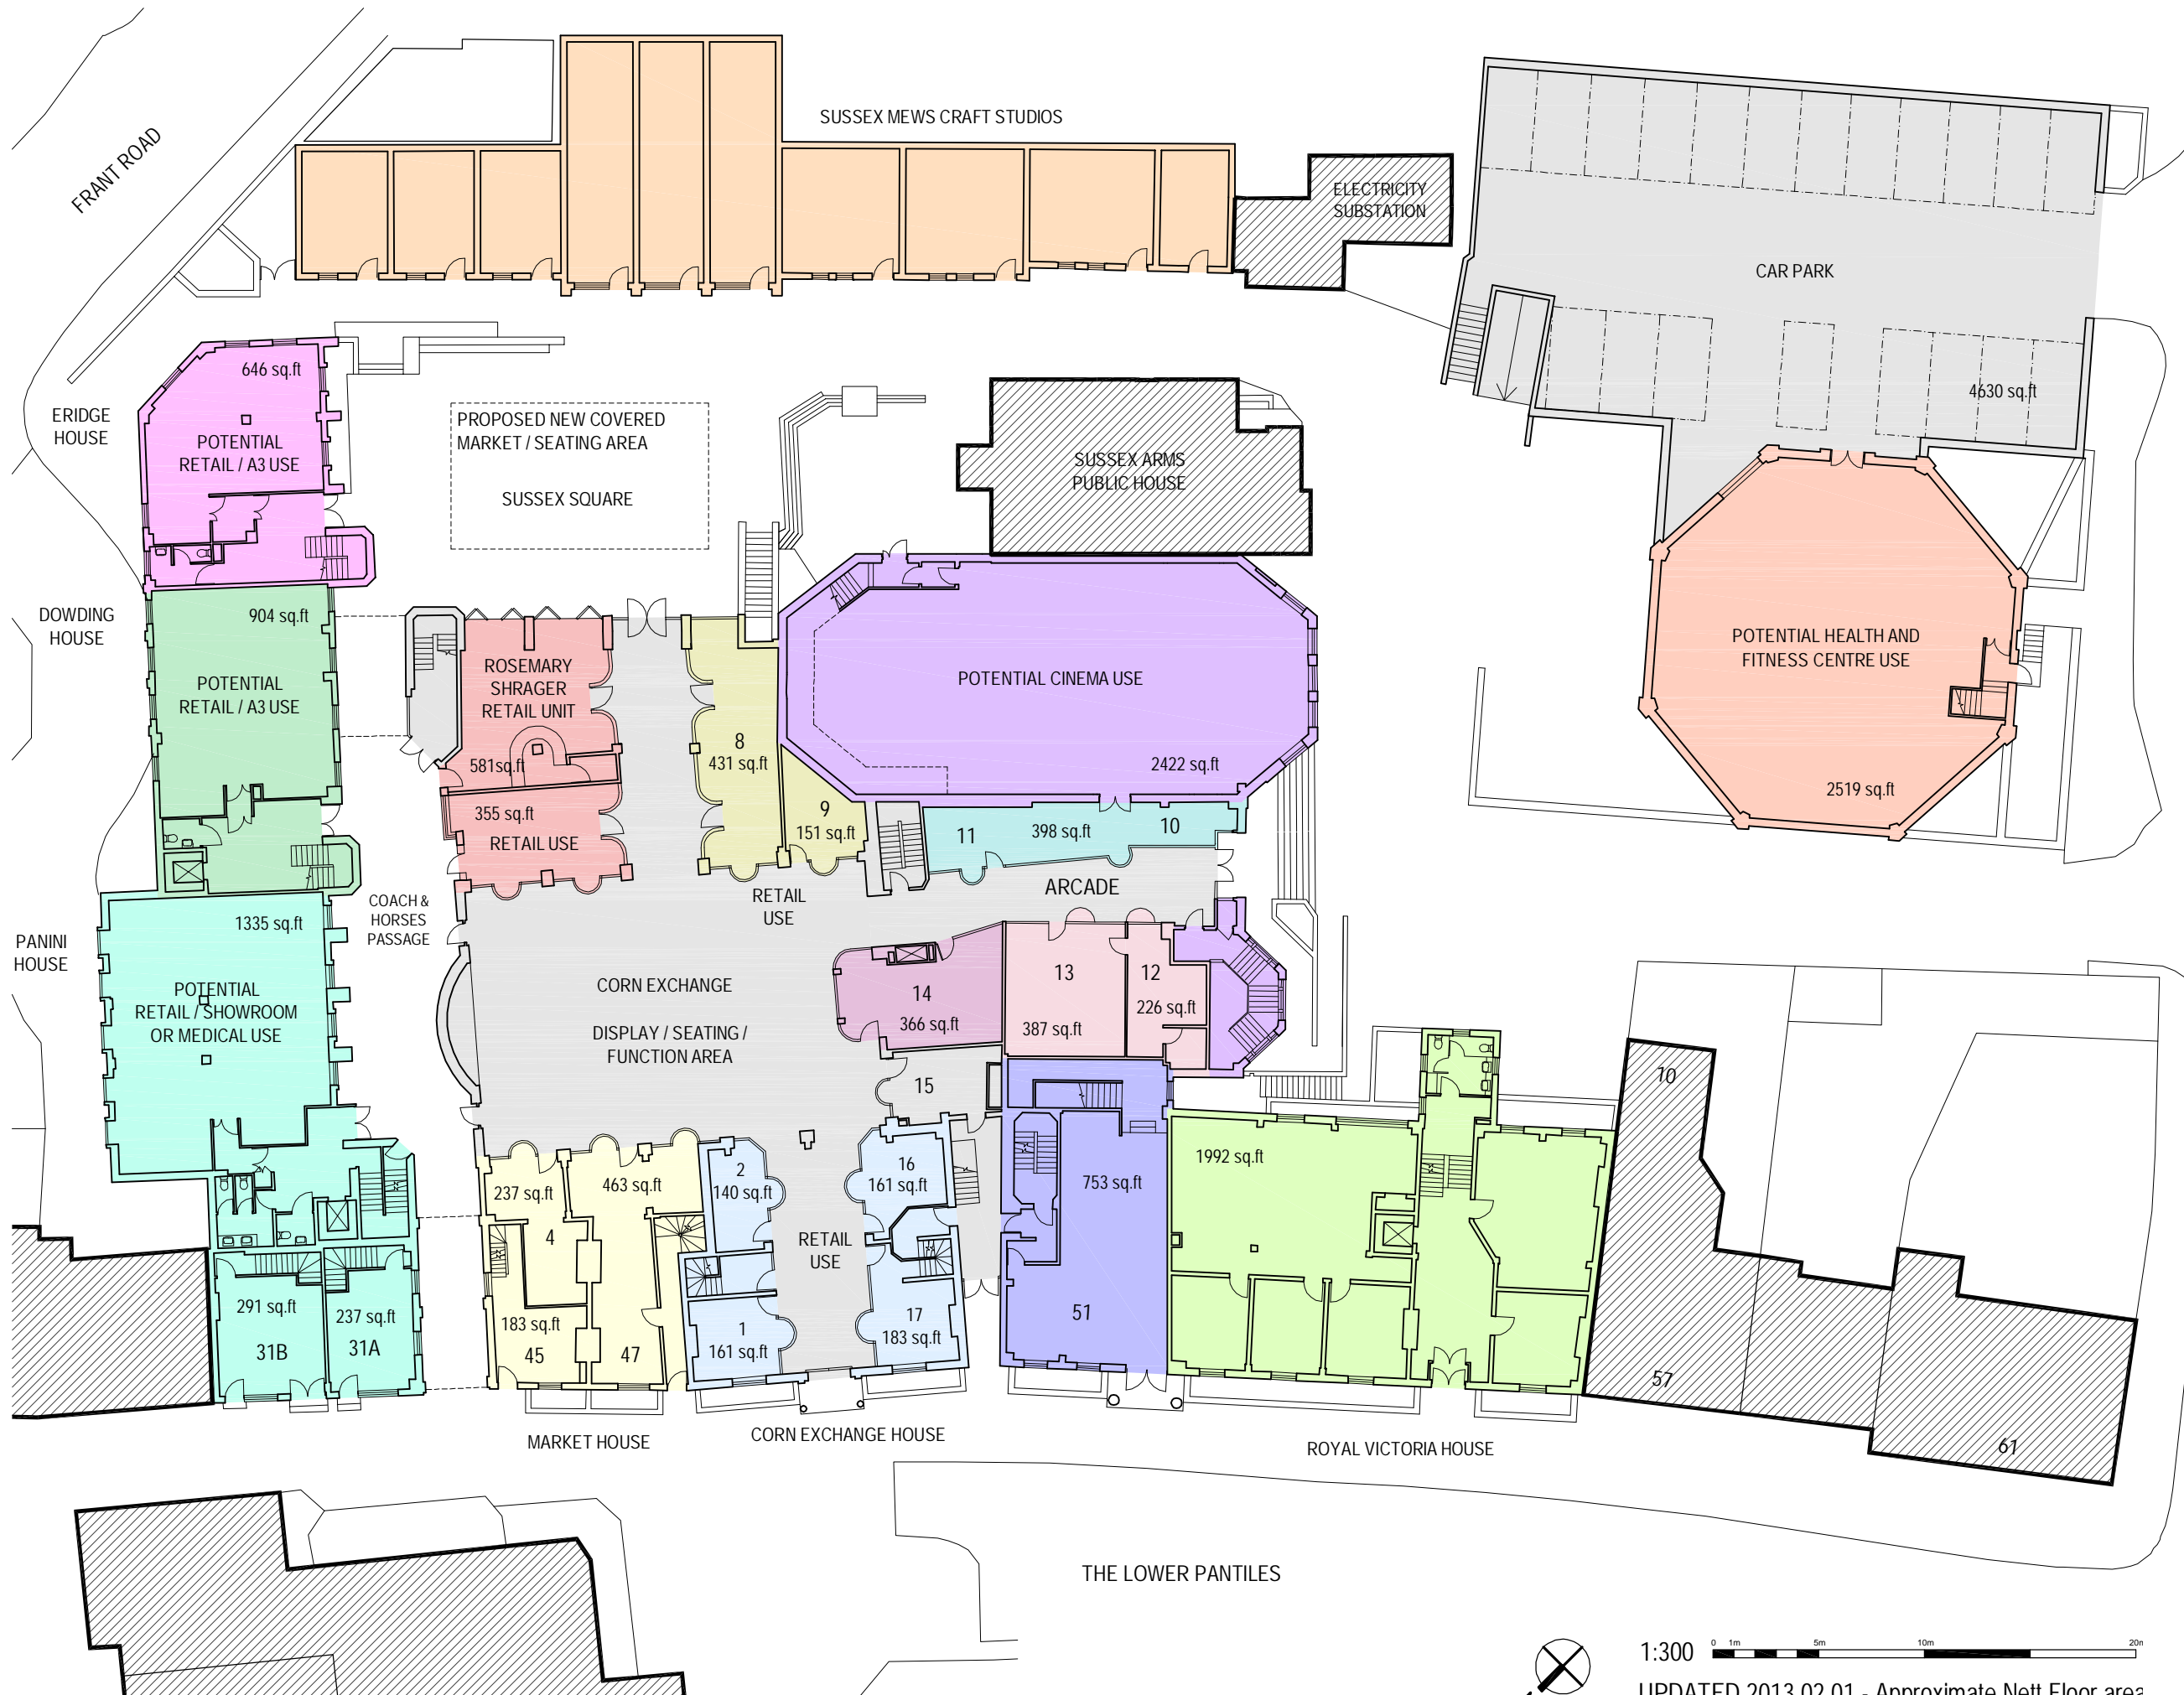

THE LOWER PANTILES
TUNBRIDGE WELLS

GROUND FLOOR PLAN



- KEY**
- Carpark, Circulation & Service Areas
 - Potential Health Centre
 - Potential Cinema
 - Retail Units
 - Retail Units
 - Retail Units
 - Retail Units
 - Retail Units
 - Royal Victoria House
 - Potential Retail
 - Corn Exchange House
 - Market House
 - Panini House
 - Dowding House
 - Eridge House
 - Sussex Mews Craft Studios



1:300 0 1m 5m 10m 20m

UPDATED 2013 02 01 - Approximate Nett Floor area