



| Ref. | Area |
|------|---------------------|
| G1 | 55.18m ² |
| G2 | 12.61m ² |
| G3 | 53.30m ² |

Existing Ground Floor Plan

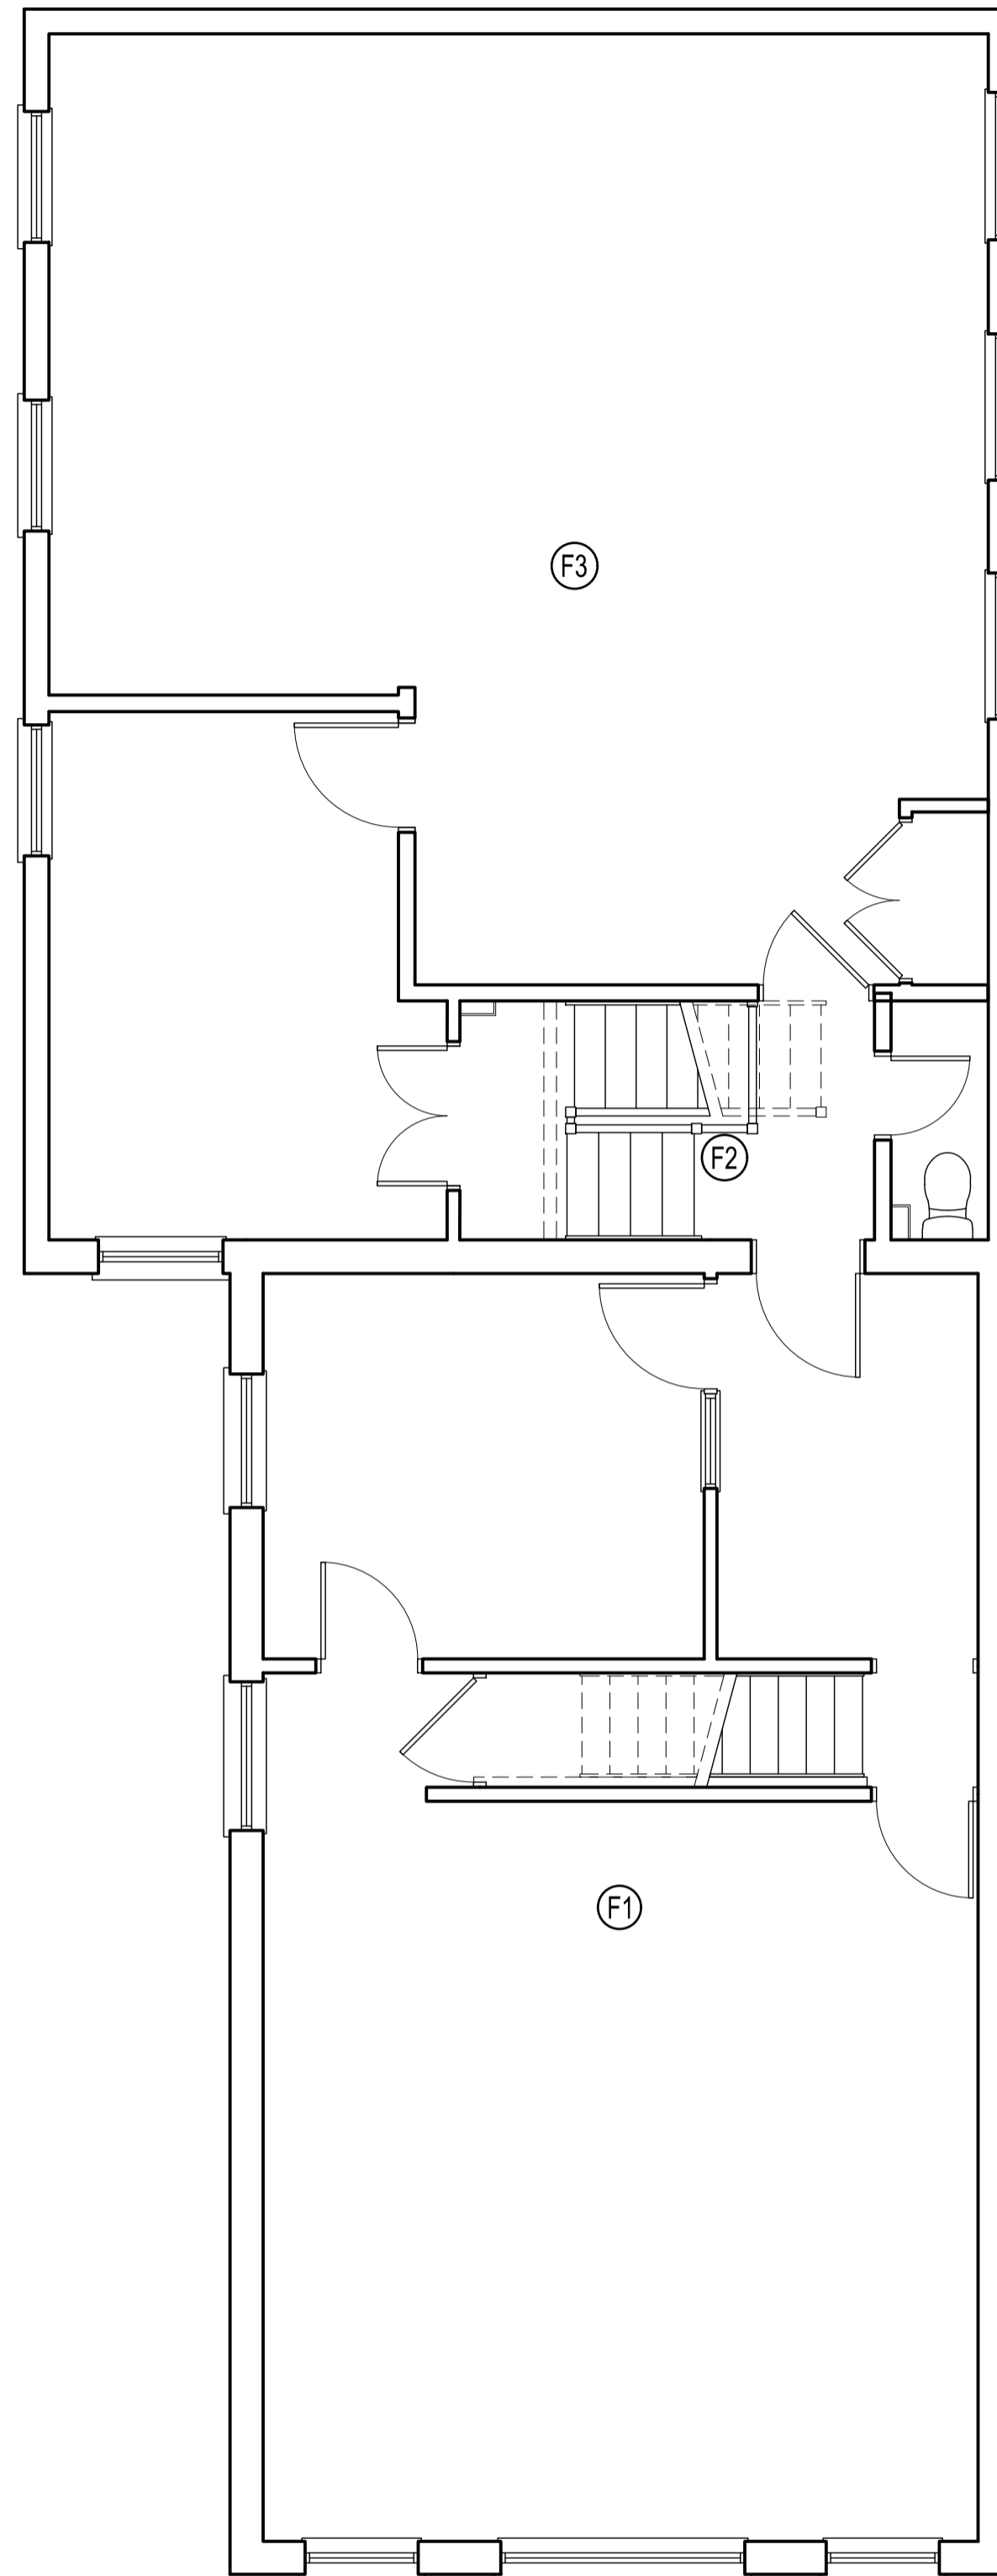

| Ref. | Area |
|------|---------------------|
| F1 | 56.08m ² |
| F2 | 7.81m ² |
| F3 | 61.55m ² |

Existing First Floor Plan

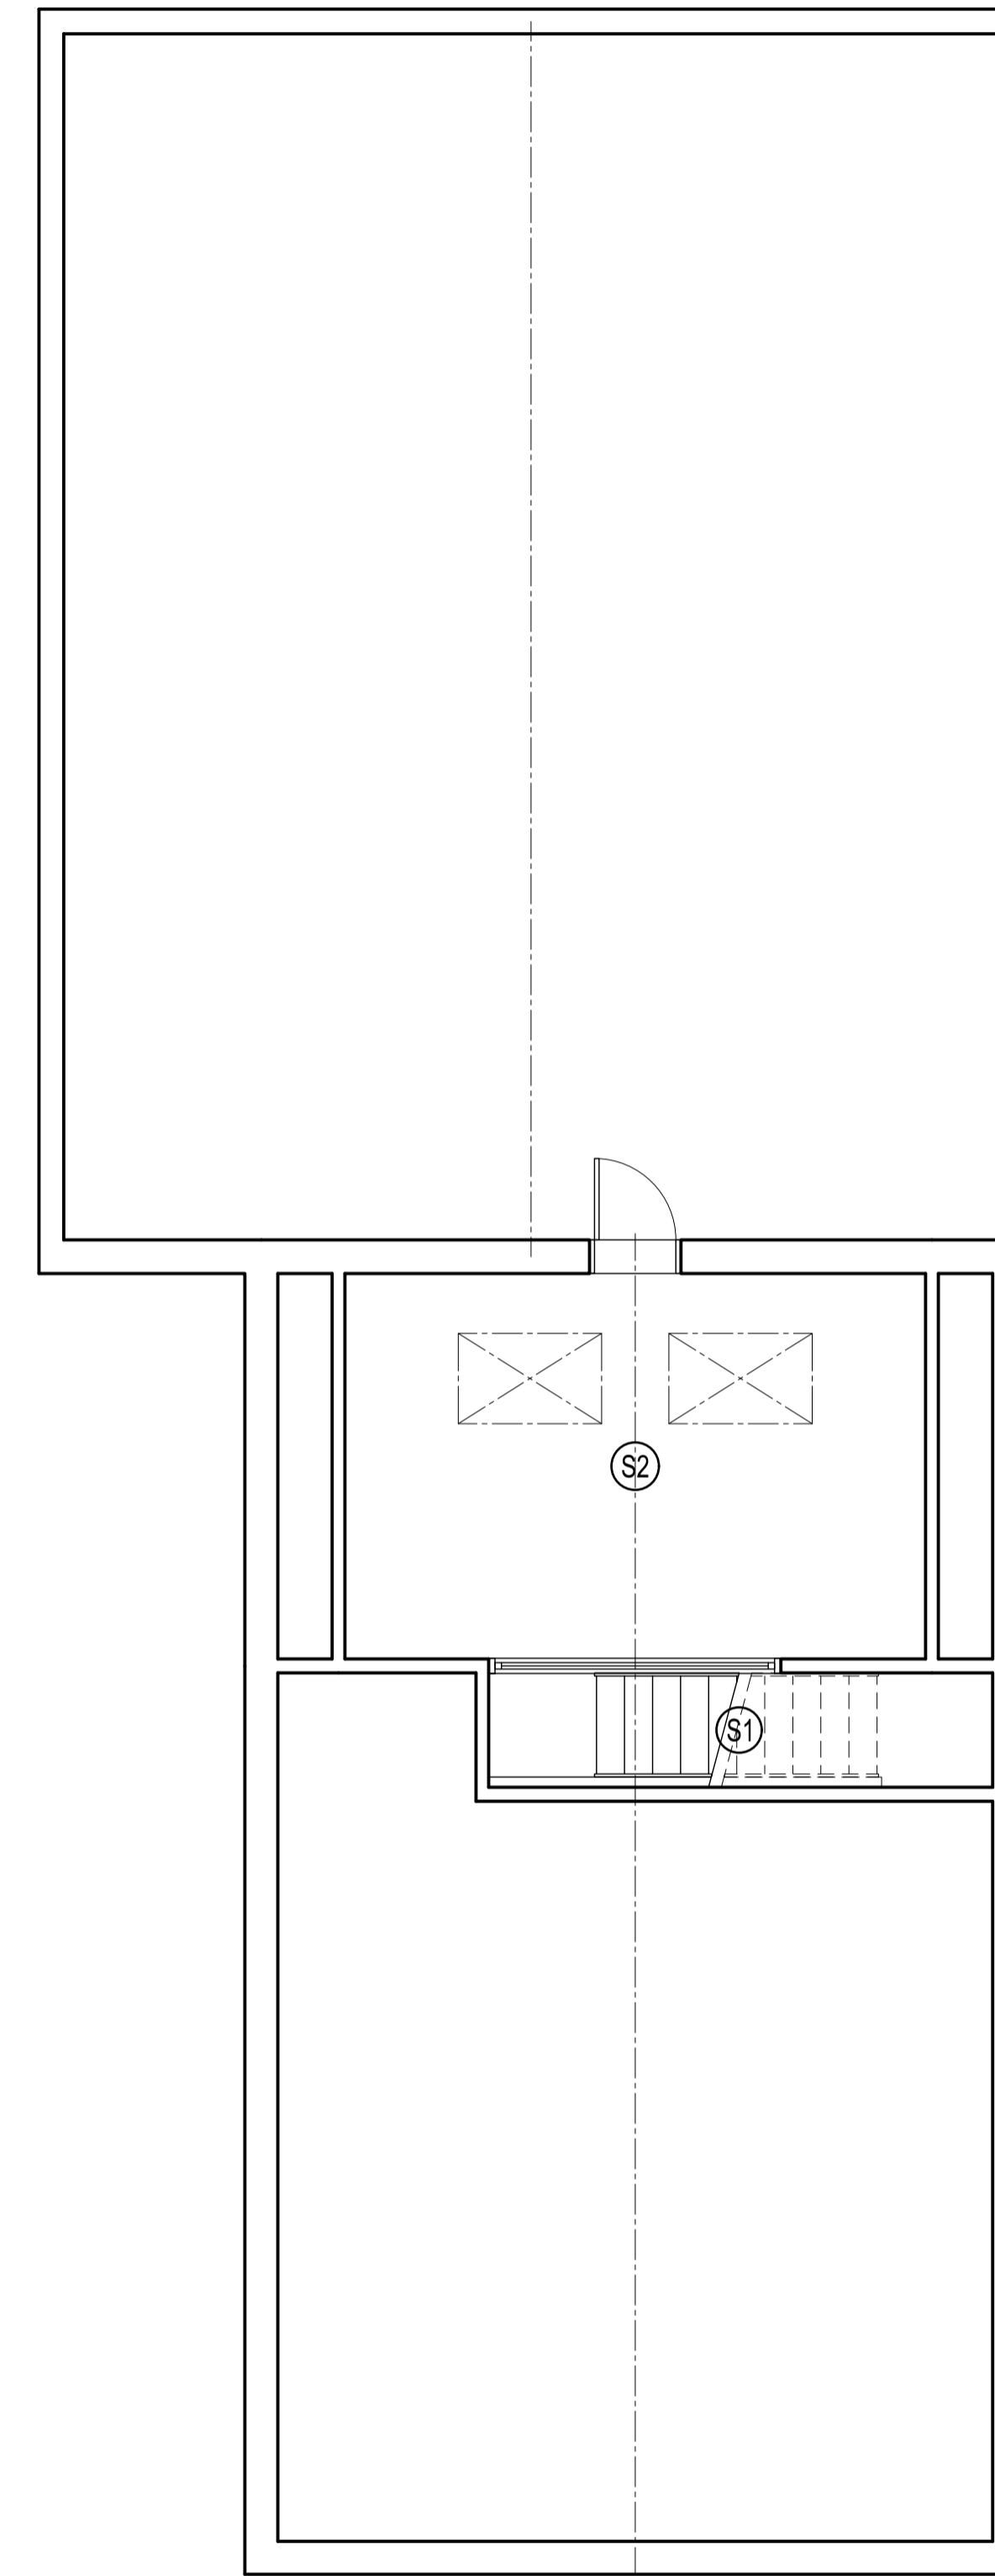

| Ref. | Area |
|------|---------------------|
| S1 | 3.56m ² |
| S2 | 13.84m ² |

Existing Second Floor Plan

