



dandara
award winning property
Dandara Tunbridge Wells, Edge House
1 Linden Close, Edge Road
Tunbridge Wells, Kent
TN4 8HH
Tel: 01892 800000 Email: info@dandara.co.uk Web: www.dandara.co.uk

REV	REVISION	DATE	BY
01	01		
Dandara			
The Wells Building - Tunbridge Wells Conversion of Existing Building to Form Marketing Suite and Sales Office			
Ground Floor Phase 2 Works Internal Fit Out			
APPROVAL FOR CONSTRUCTION			
SCALE	1:50	DATE	23.01.18
JOB NO	LN298	NAME	DS
DRAWING NO	2.		

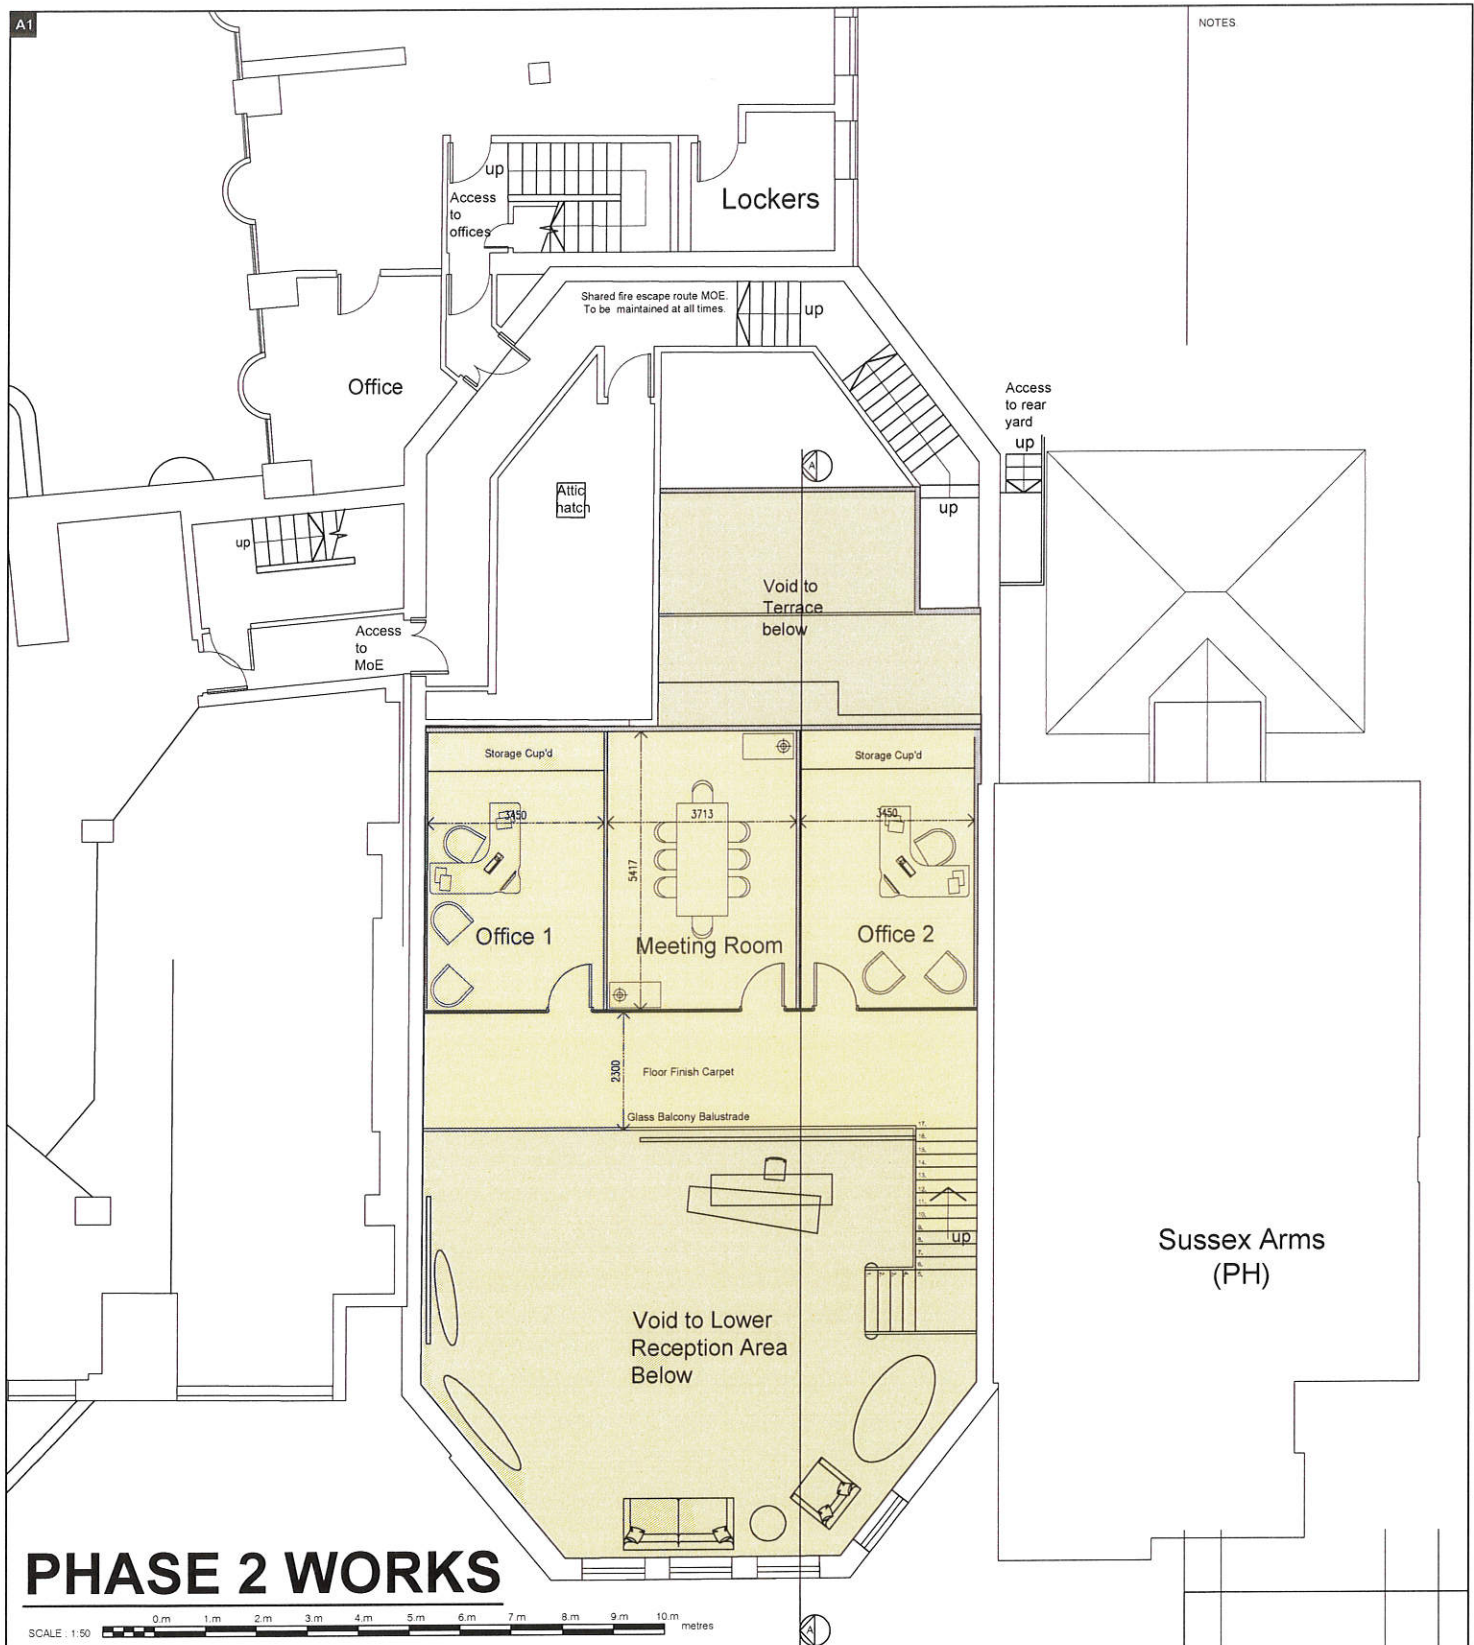

Sussex Arms
(PH)

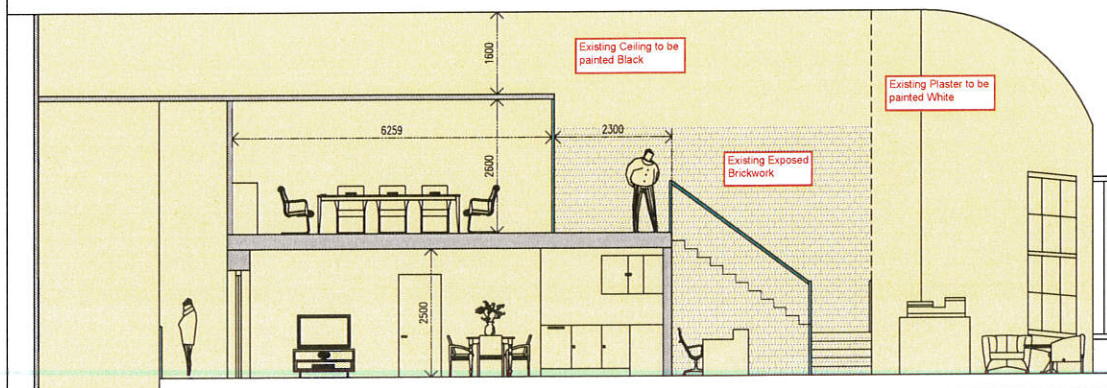

dandara
award winning property

Dandara Tunbridge Wells, Eridge House
1 Linden Close, Eridge Road
Tunbridge Wells, Kent
TN4 8HH

Dandara

PROJECT
The Wells Building - Tunbridge Wells
Conversion of Existing Building to Form Marketing Suite
and Sales Office

DESCRIPTION
First Floor
Phase 2 Works
Internal Fit Out

STATUS
APPROVAL FOR CONSTRUCTION

SCALE
1:50

DATE
23.01.18

REF NO
LN298

NAME
DS

DRAWING NO
3.