




Ground Floor Scale 1:100

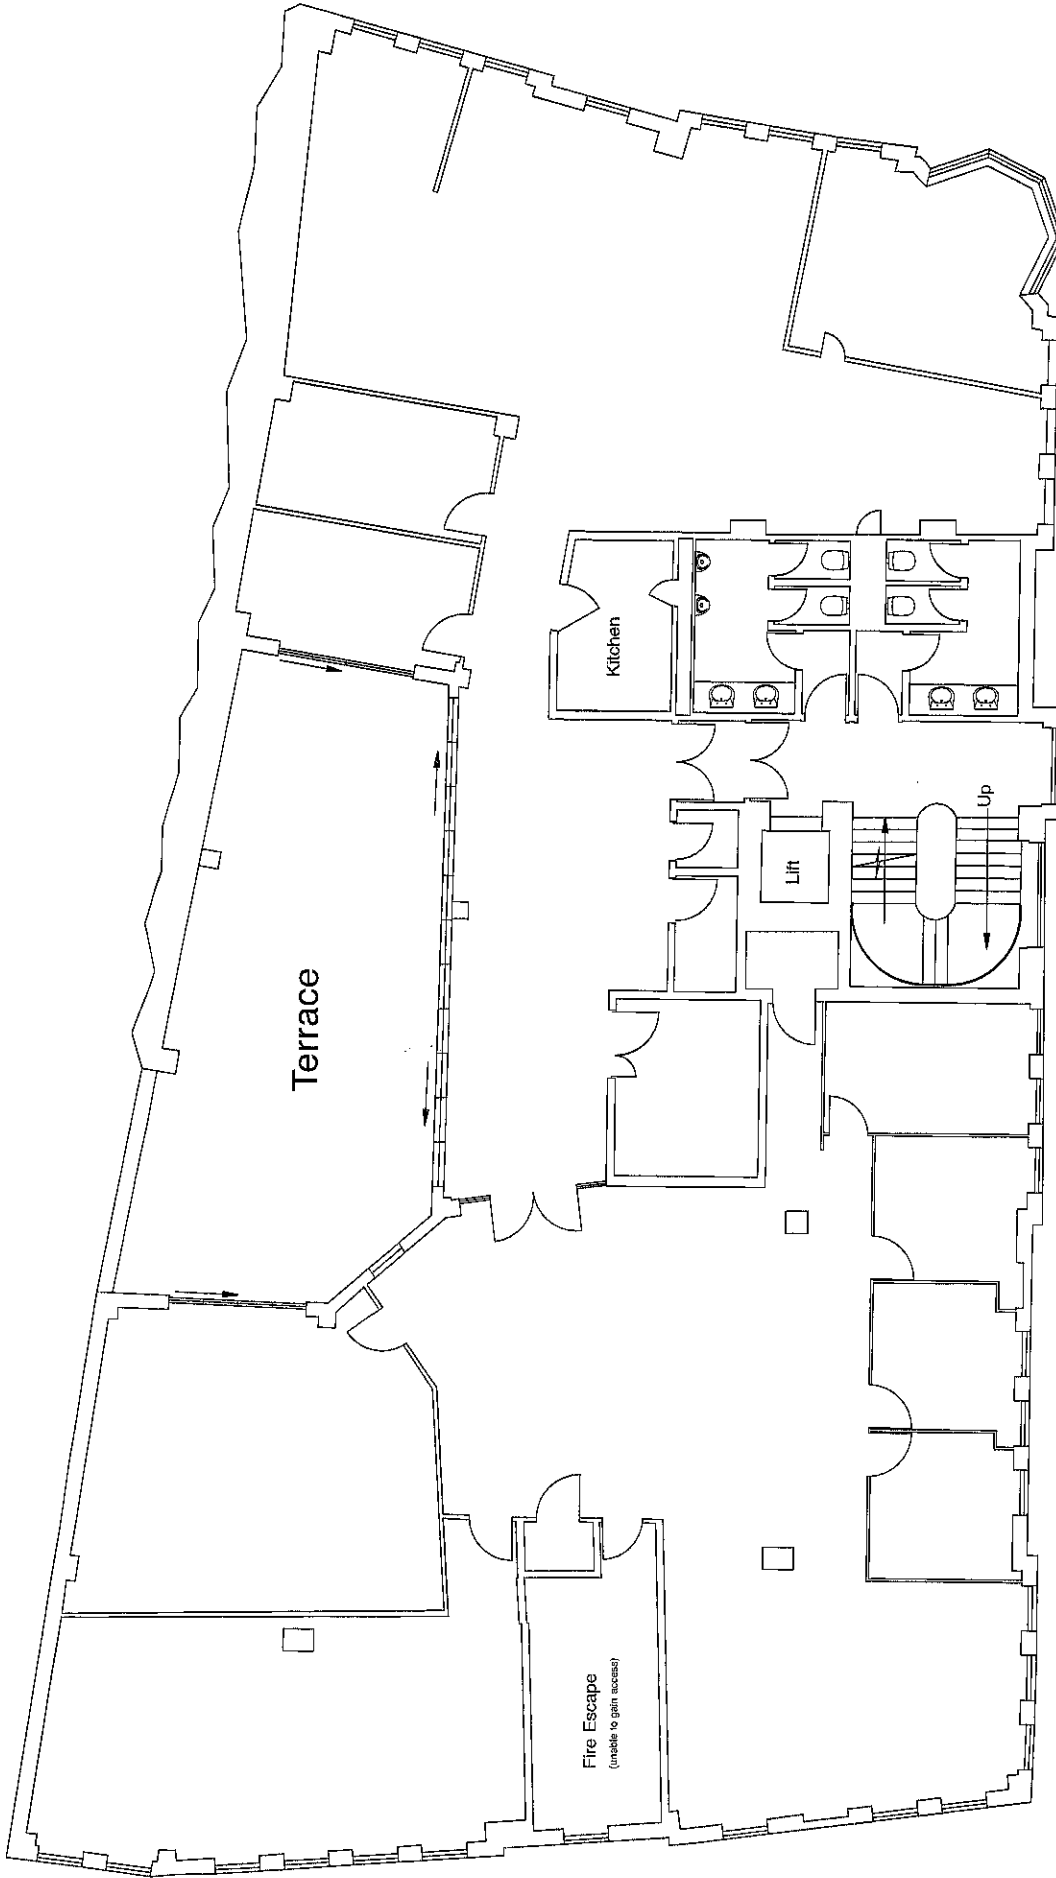

First Floor Scale 1:100

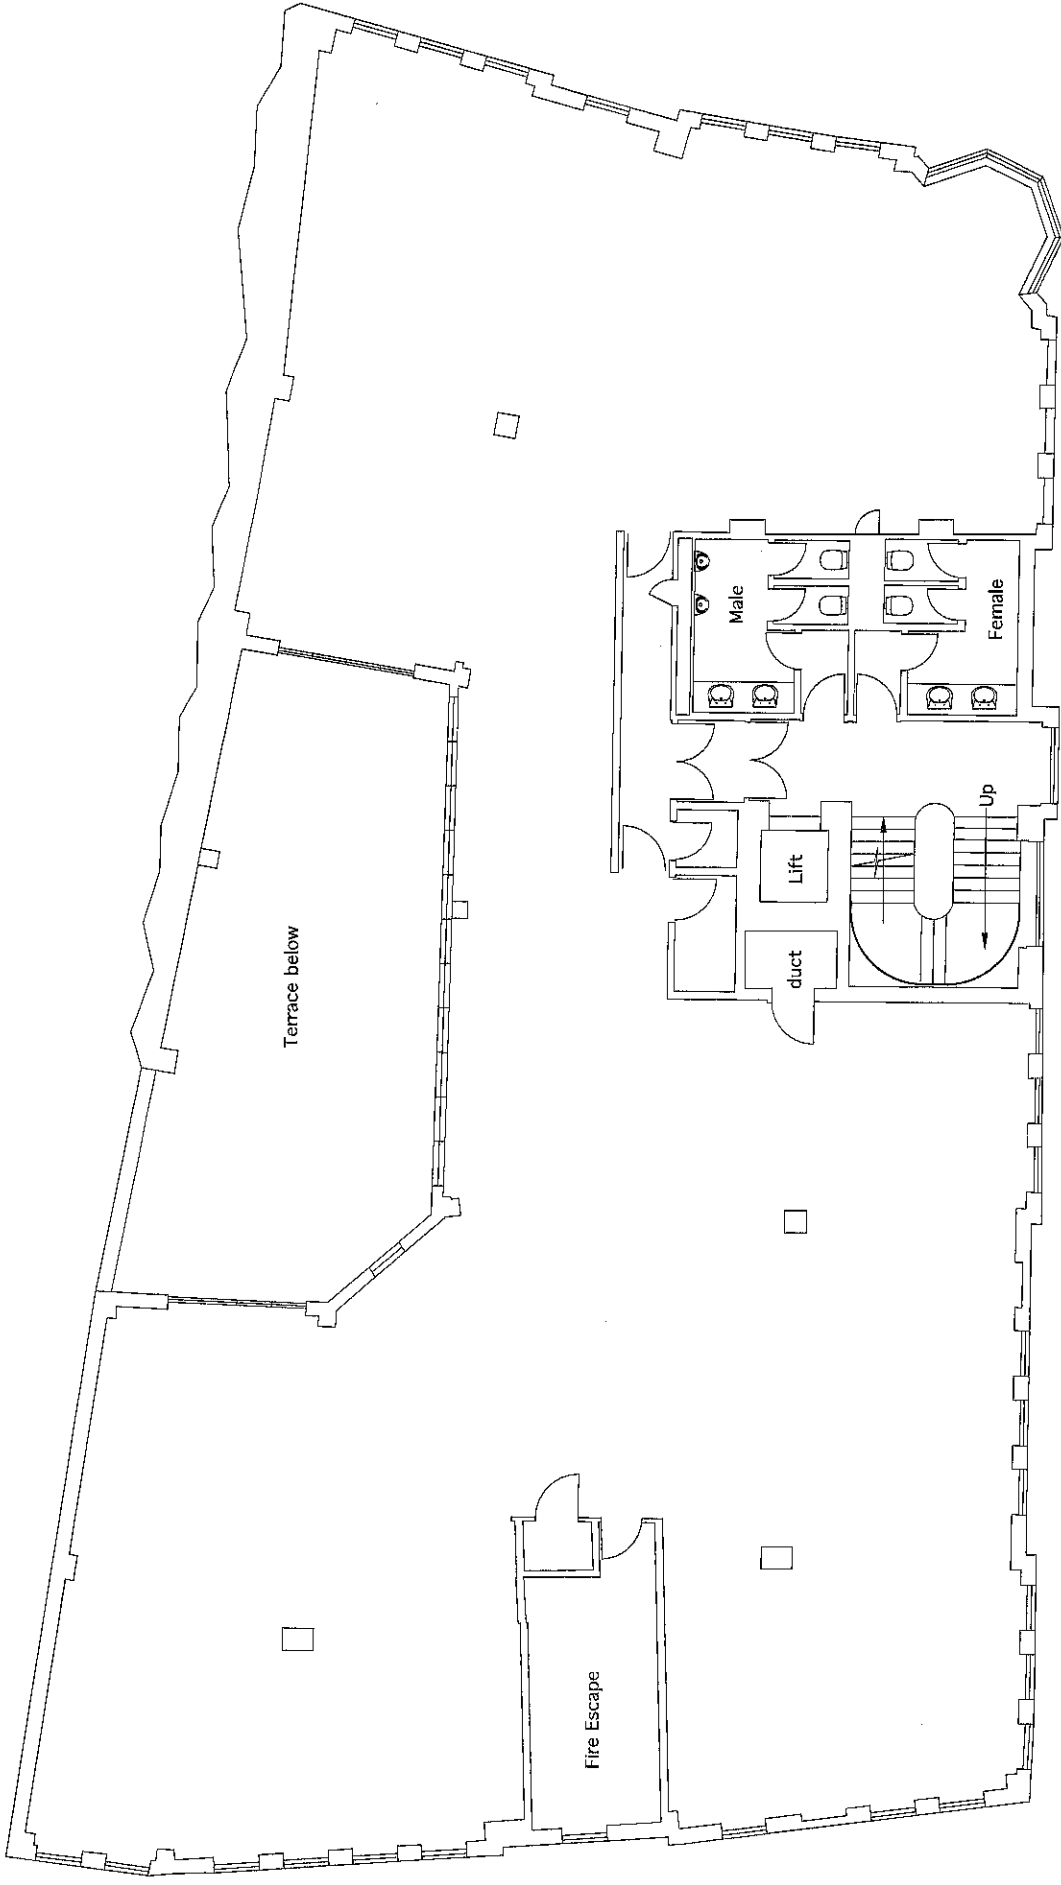


Second Floor

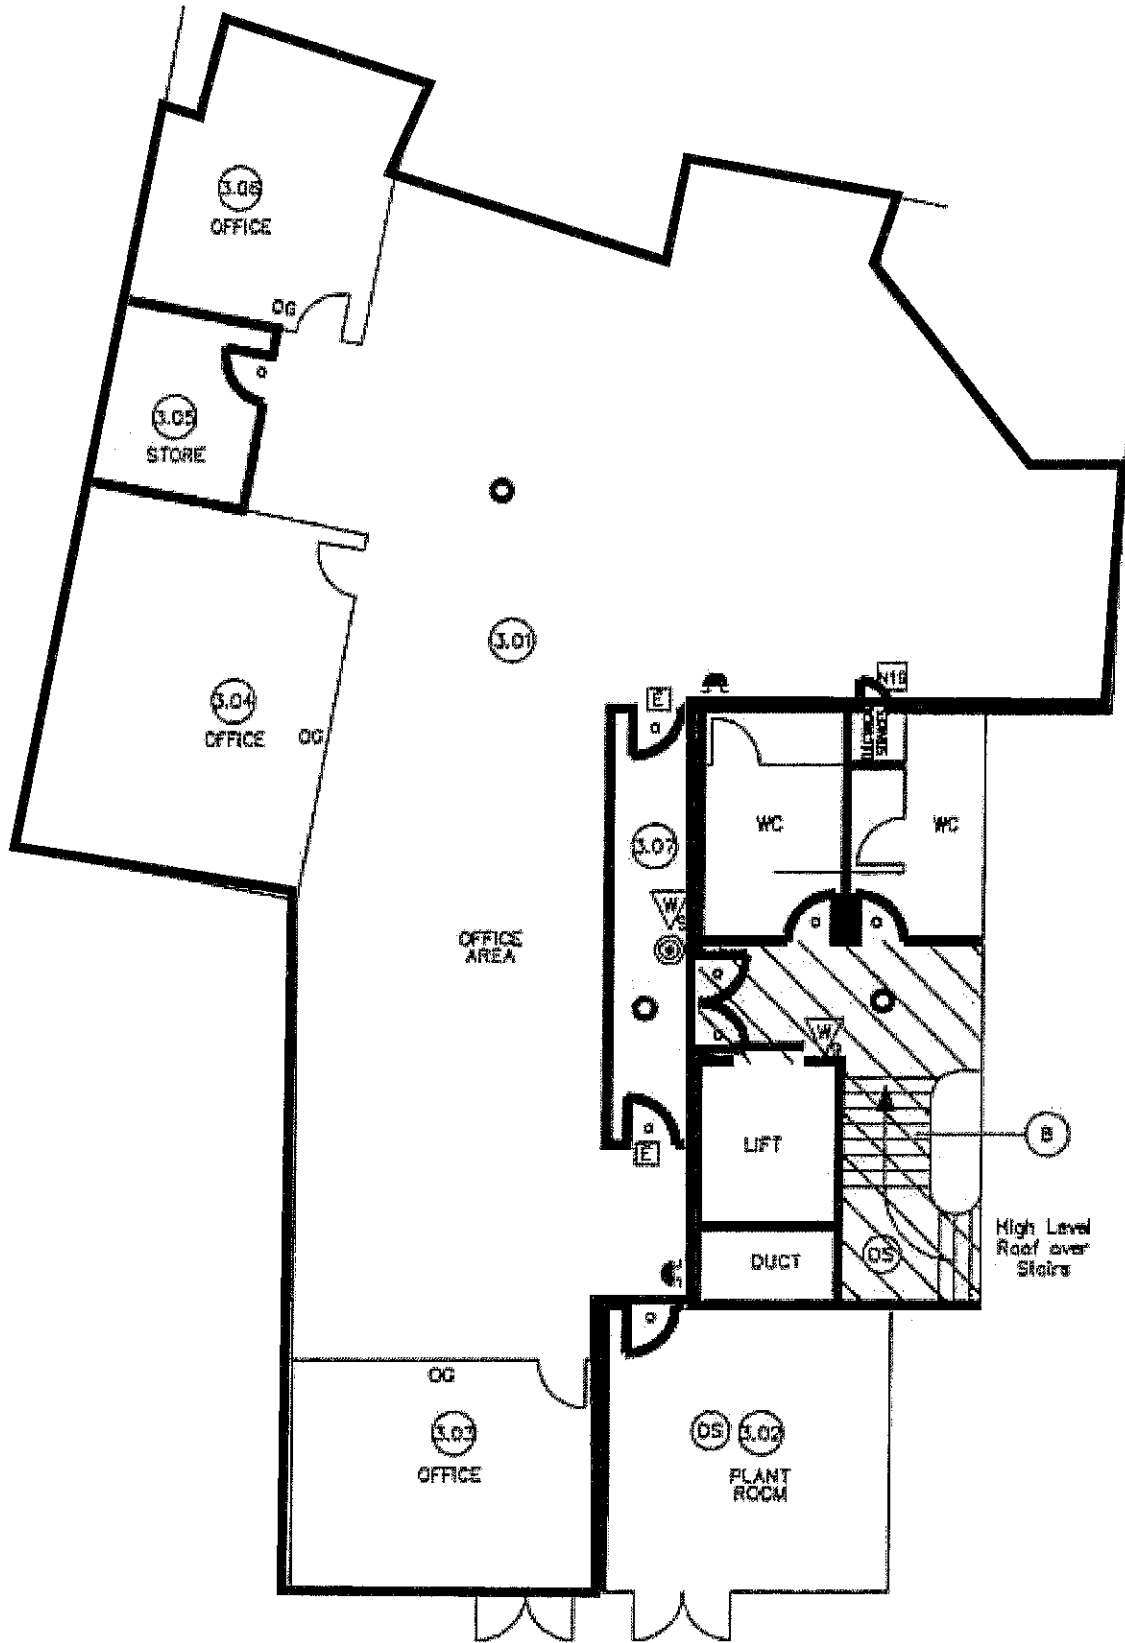

Third Floor

FLAT ROOF

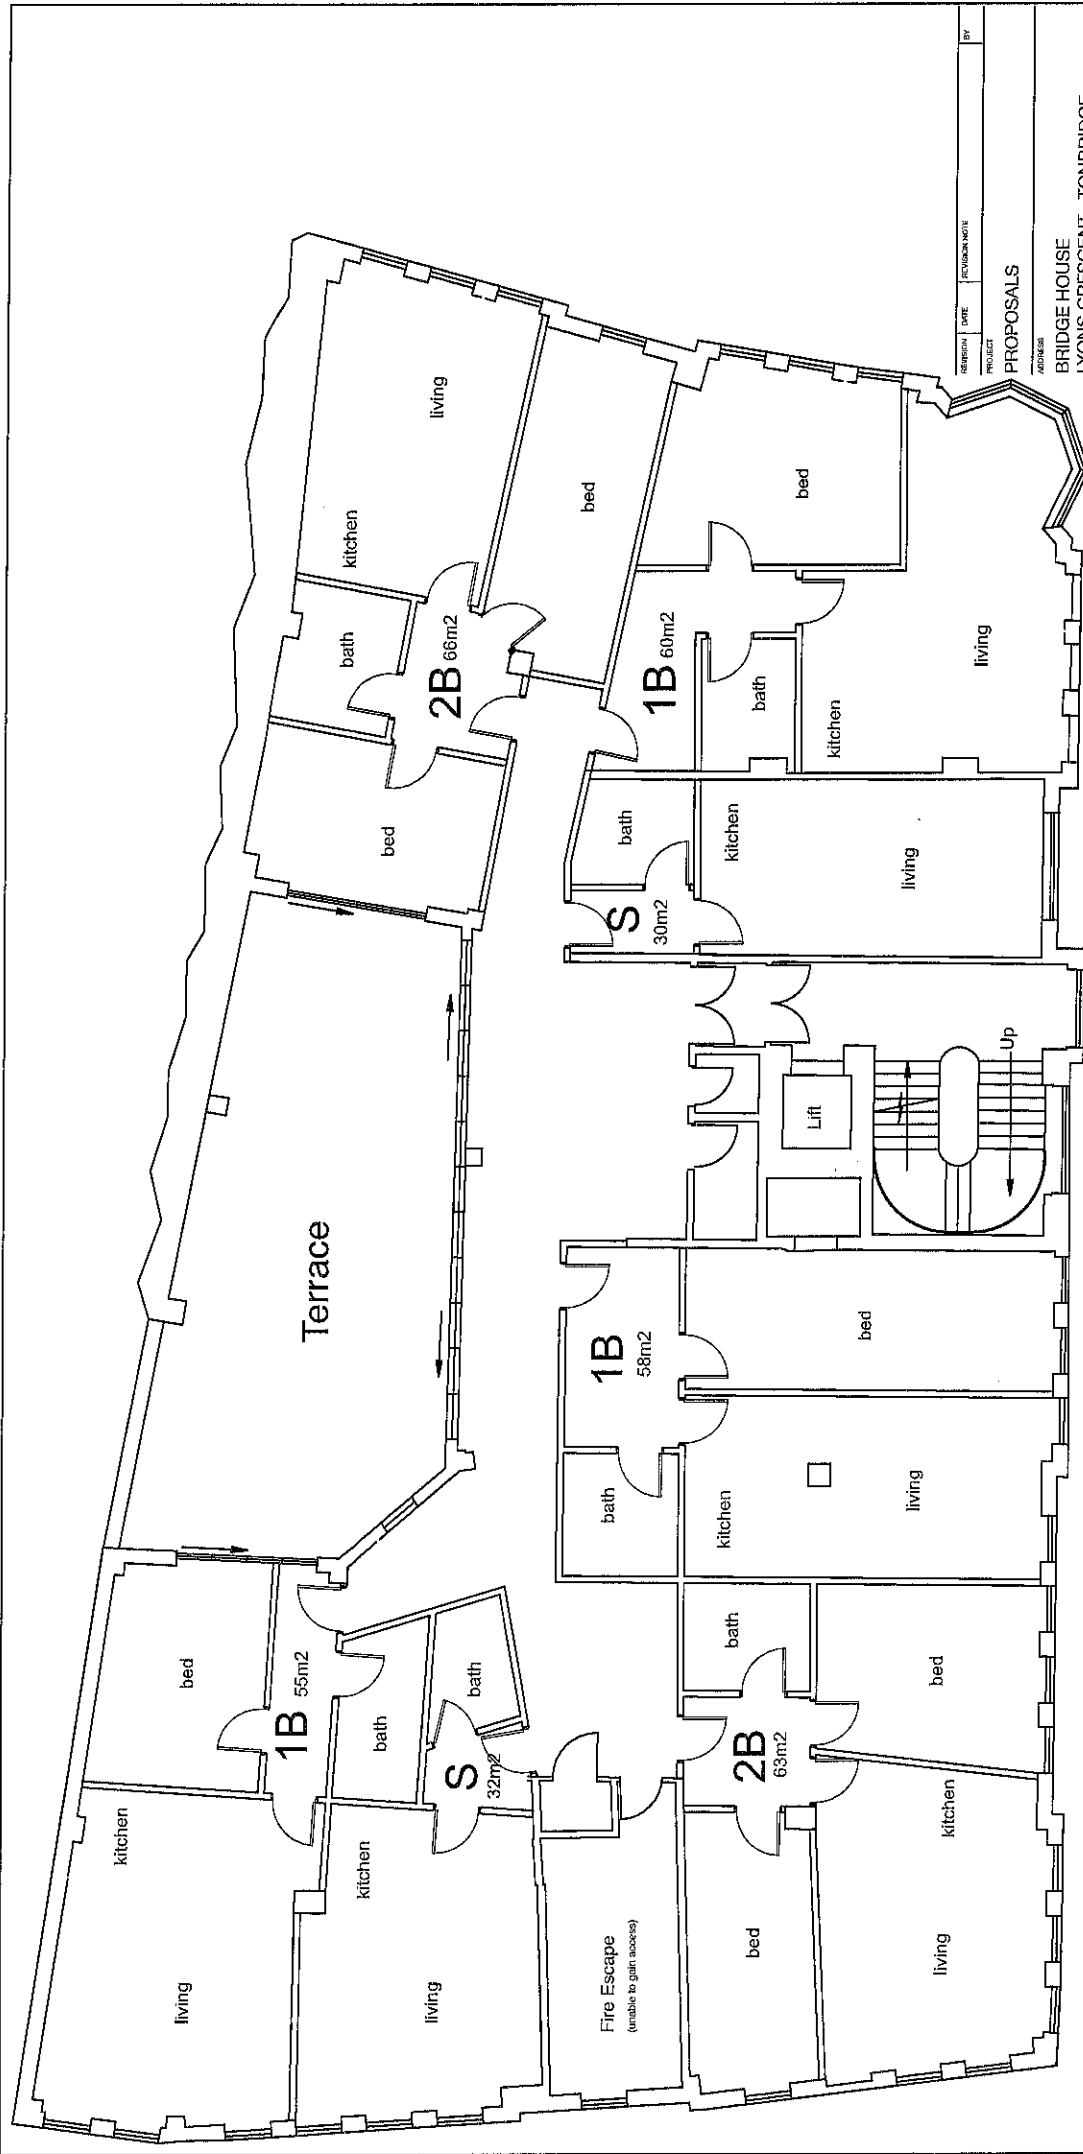


REVISION	DATE	REVISION/MOD	BY
PROJECT			
PROPOSALS			
ADDRESS			
BRIDGE HOUSE			
LYONS CRESCENT TONBRIDGE			
CLIENT			
NSA BAHAI'S UK			

DRAWING  
**PROPOSED FIRST FLOOR**

architects  
**A3 Architects**  
 passivhaus consultant  
 retrofit coordinator  
 party wall surveyors


18 Patnes Close Plimmer HA5 3BN  
 T: 020 3571 9402  
 E: tonbridge@architects.uk  
 www.a3architects.uk

DWG DATE: 31/10/2021 SHEET SIZE: A3 (11mm) ORIGINAL SCALE: 1:100  
 PLOT DATE: 31/10/2021 DWG STATUS: DRAWN  
 PROJECT # DWG # REVISION

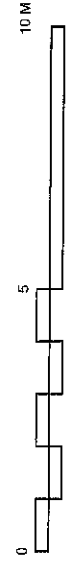

**BP02 SK-01**

DWG FILENAME: BP02-LOD-100.DWG

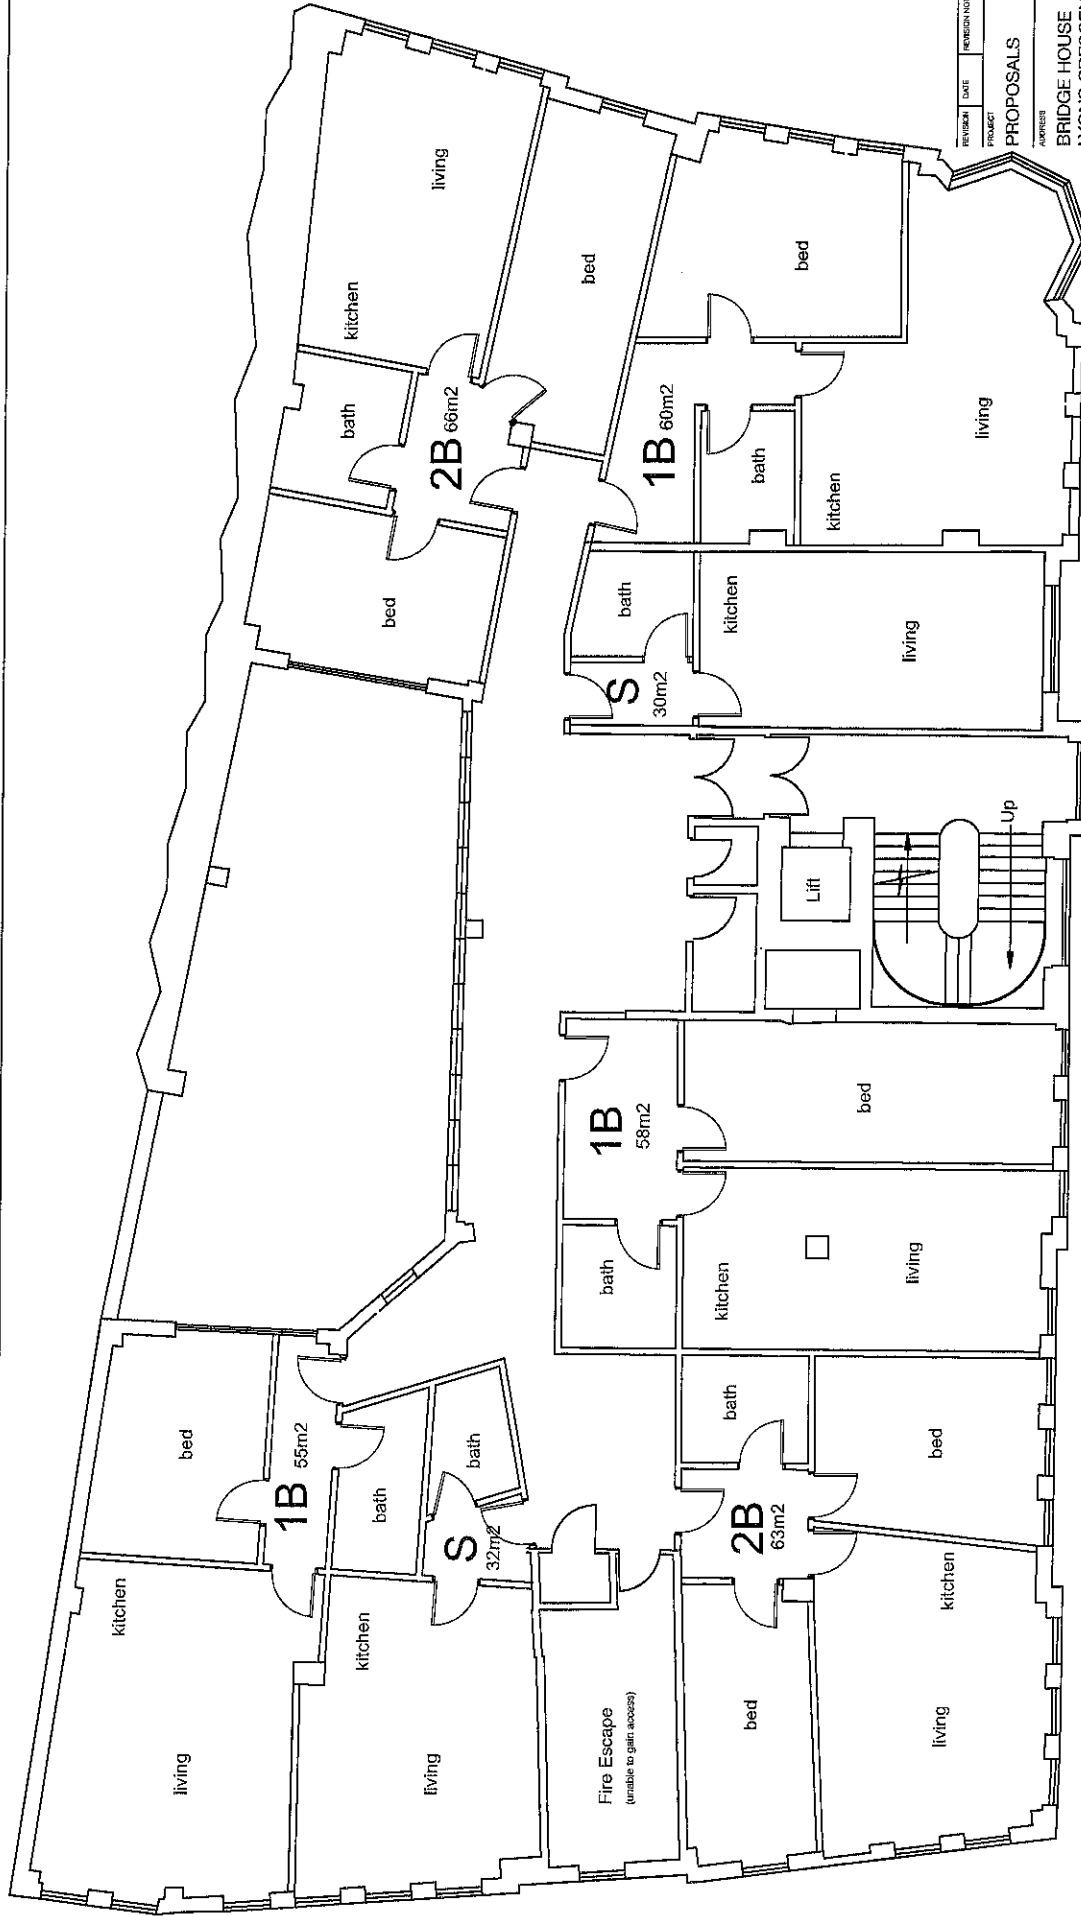

REVISION	DATE	REVISION NOTE	BY

**PROPOSALS**

ADDRESS  
**BRIDGE HOUSE**  
**LYONS CRESCENT TONBRIDGE**

CLIENT  
**NSA BAHAI'S UK**

DRAWING  
**PROPOSED SECOND FLOOR**

architects  
**A3 Architects**  
 passivehaus consultant  
 retrofit coordinator  
 party wall surveyors

18 Paines Close Pinner HA5 3BN  
 T: 020 3371 9402  
 E: mail@a3architects.uk  
 www.a3architects.uk


DWG DATE: 31/10/2021  
 DWG SCALE: 1:100


PLOT DATE: 31/10/2021  
 DWG STATUS: DRAWN


PROJECT #  
**BP02 SK-02**

SHEET #  
**SK-02**

REVISION

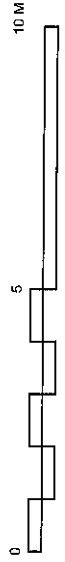

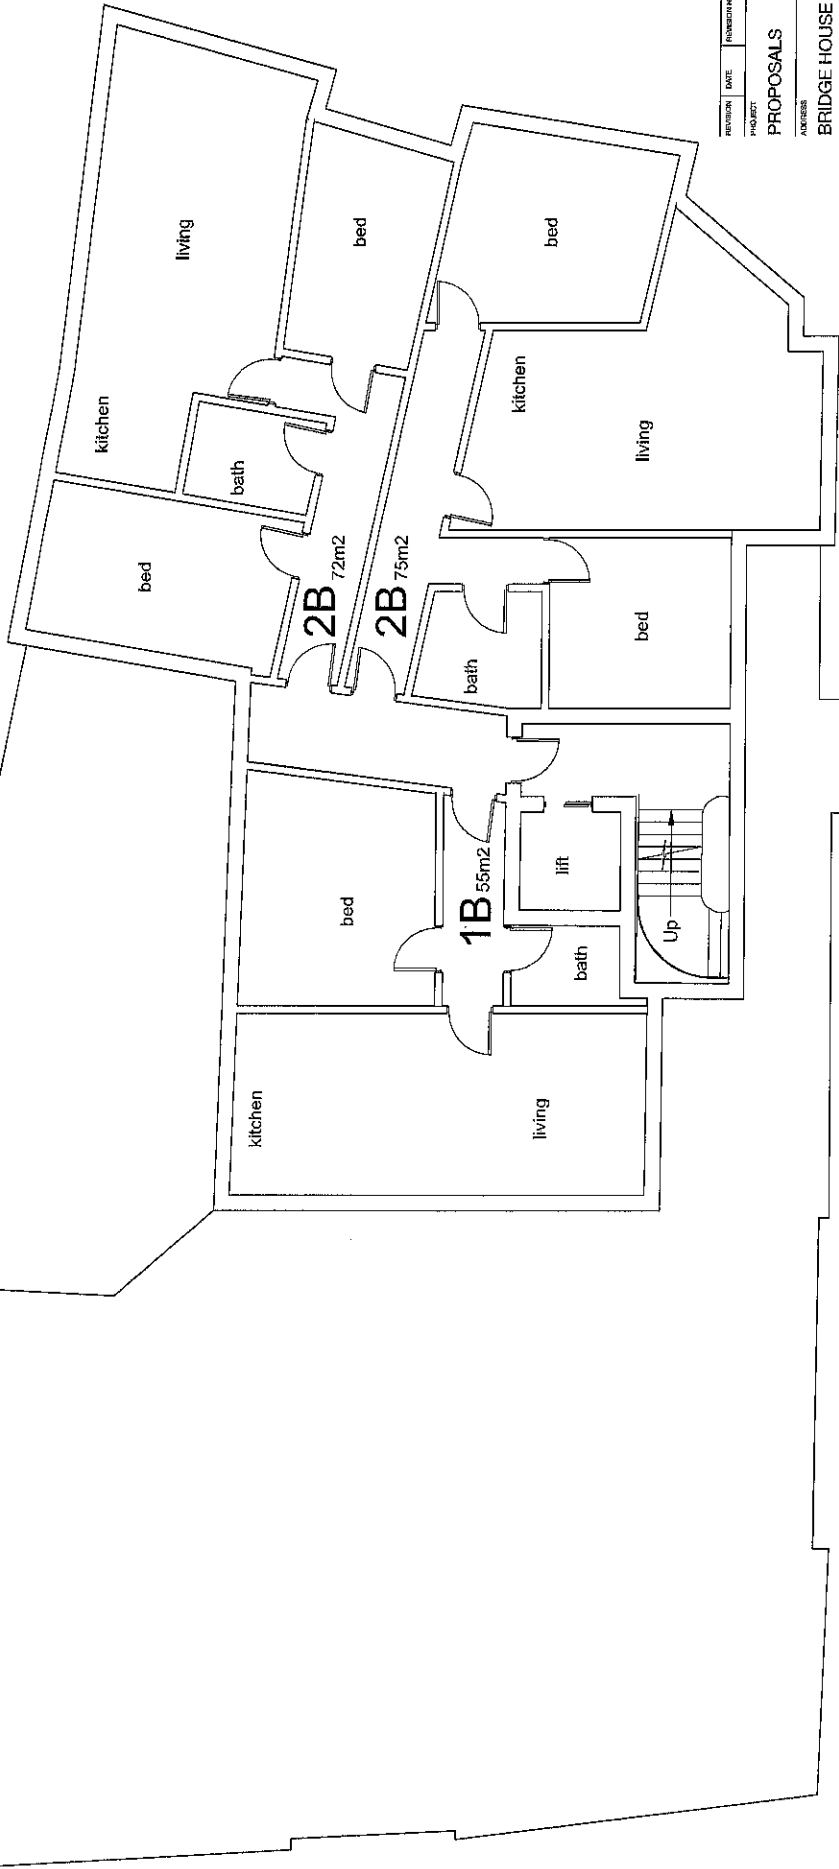

REVISION	DATE	REVISION NOTE	BY
PROPOSALS			
ADDRESS BRIDGE HOUSE LYONS CRESCENT TONBRIDGE			
CLIENT NSA BAHAYS UK			
DRAWING PROPOSED THIRD FLOOR			
 <b>A3 Architects</b> architects residential consultant retrofit coordinator party wall surveyors 18 Paines Close Plimmer HA5 3BN T: 020 3371 9402 E: mail@a3architects.uk www.a3architects.uk			
DWG DATE	31/10/2021	SHEET NO	ISO A3 GRAMA SCALE 1:100
PLCT DATE	31/10/2021	DWG GROUP	DRW/1
PROJECT #		DWG #	
REVISION			

BP02 SK-03