


Ordnance Survey map reference 100049052
 Scale 1:1250
 Administrative area Kent : Tonbridge and Malling


Current title plan

Freehold L.P. Plan

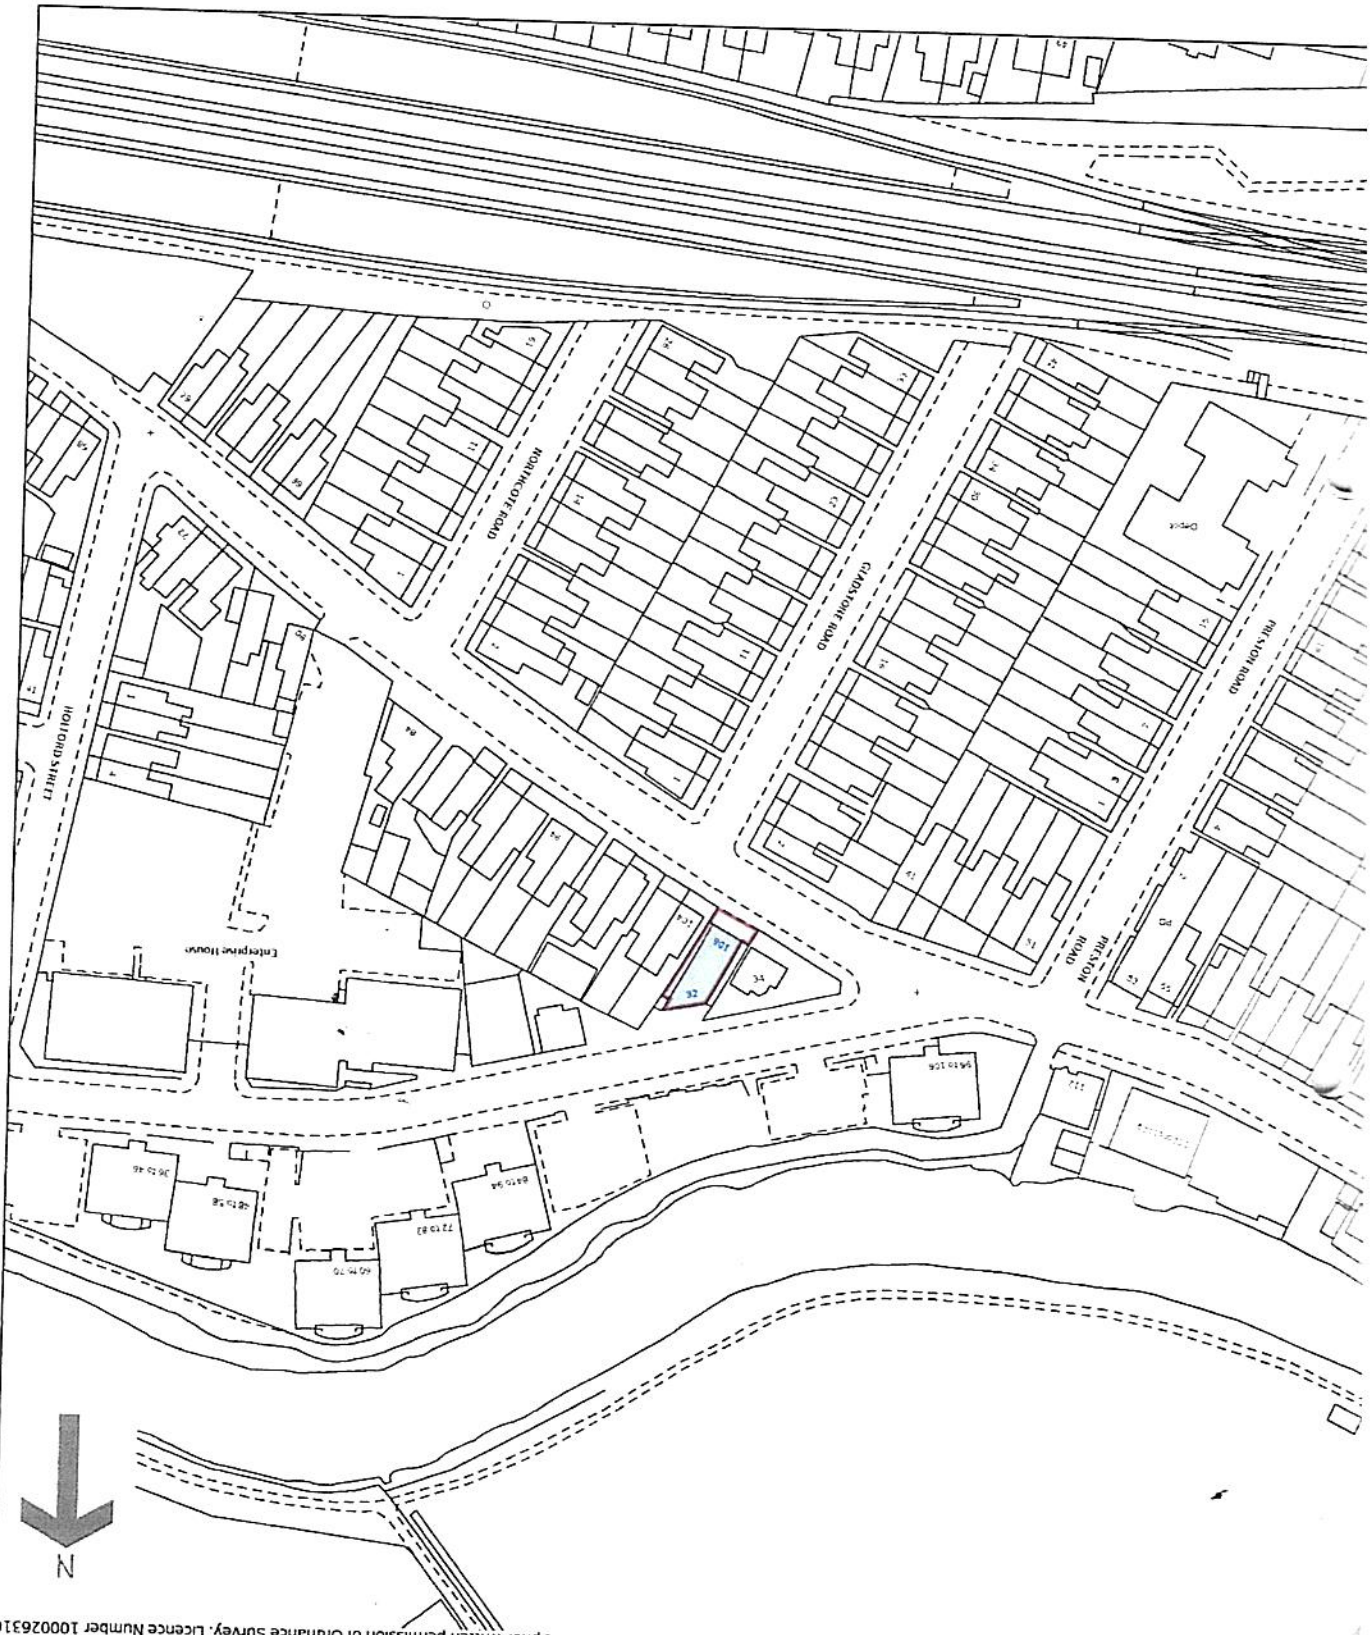


own Copyright. Produced by HM Land Registry. Reproduction in whole or in part is prohibited without the prior written permission of Ordnance Survey. Licence Number 100026316

Title number K911908
Ordnance Survey map reference TQ5846SE
Scale 1:1250
Administrative area Kent : Tonbridge and Malling

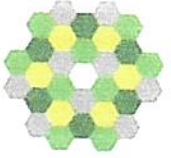


LR plan 106

registry
 copy of
 plan

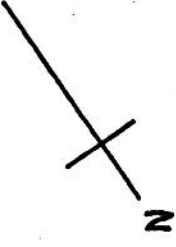

Scale 1:100
Measurements in Metres
JDB 30.6.06

24.740 (81'2")

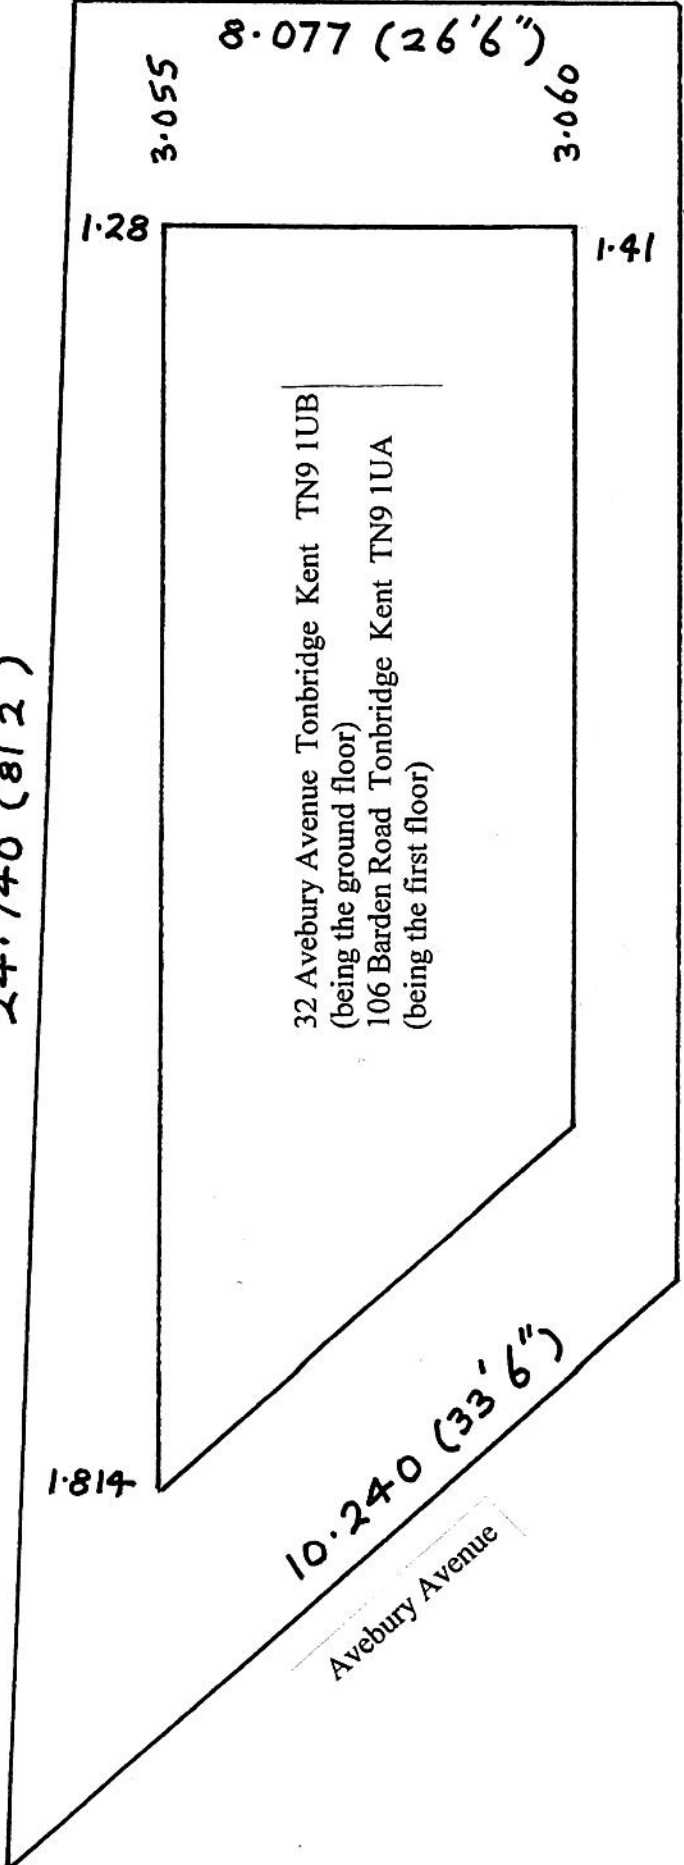

Barden Road

8.077 (26'6")

3.055

3.060

1.28

1.41

0.3



34 Avebury Avenue

10.240 (33'6")


Avebury Avenue

1.814

106 lease Plan

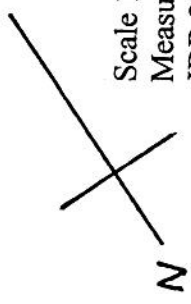
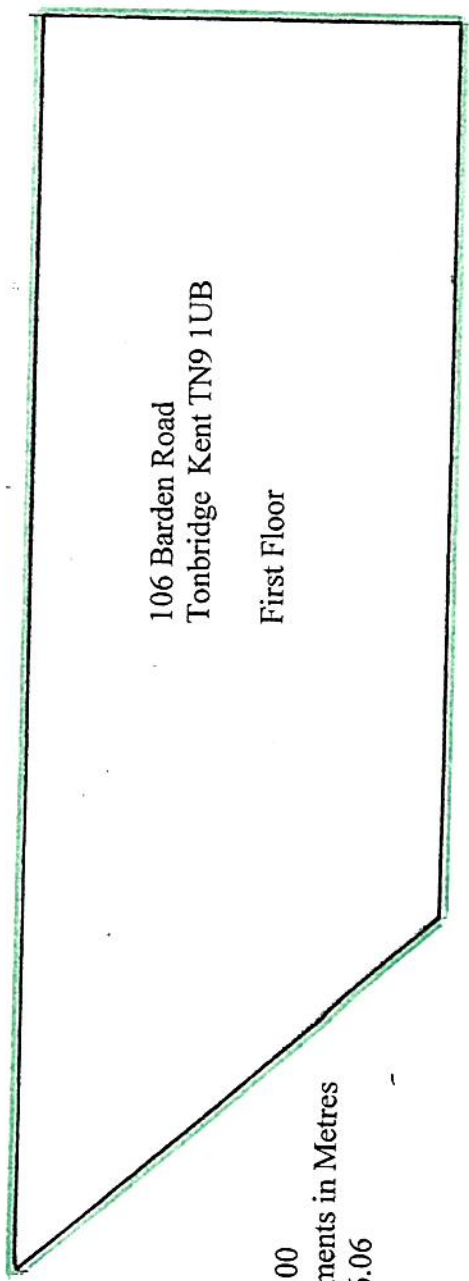


Scale 1:100
Measurements in Metres
JDB 22.6.06

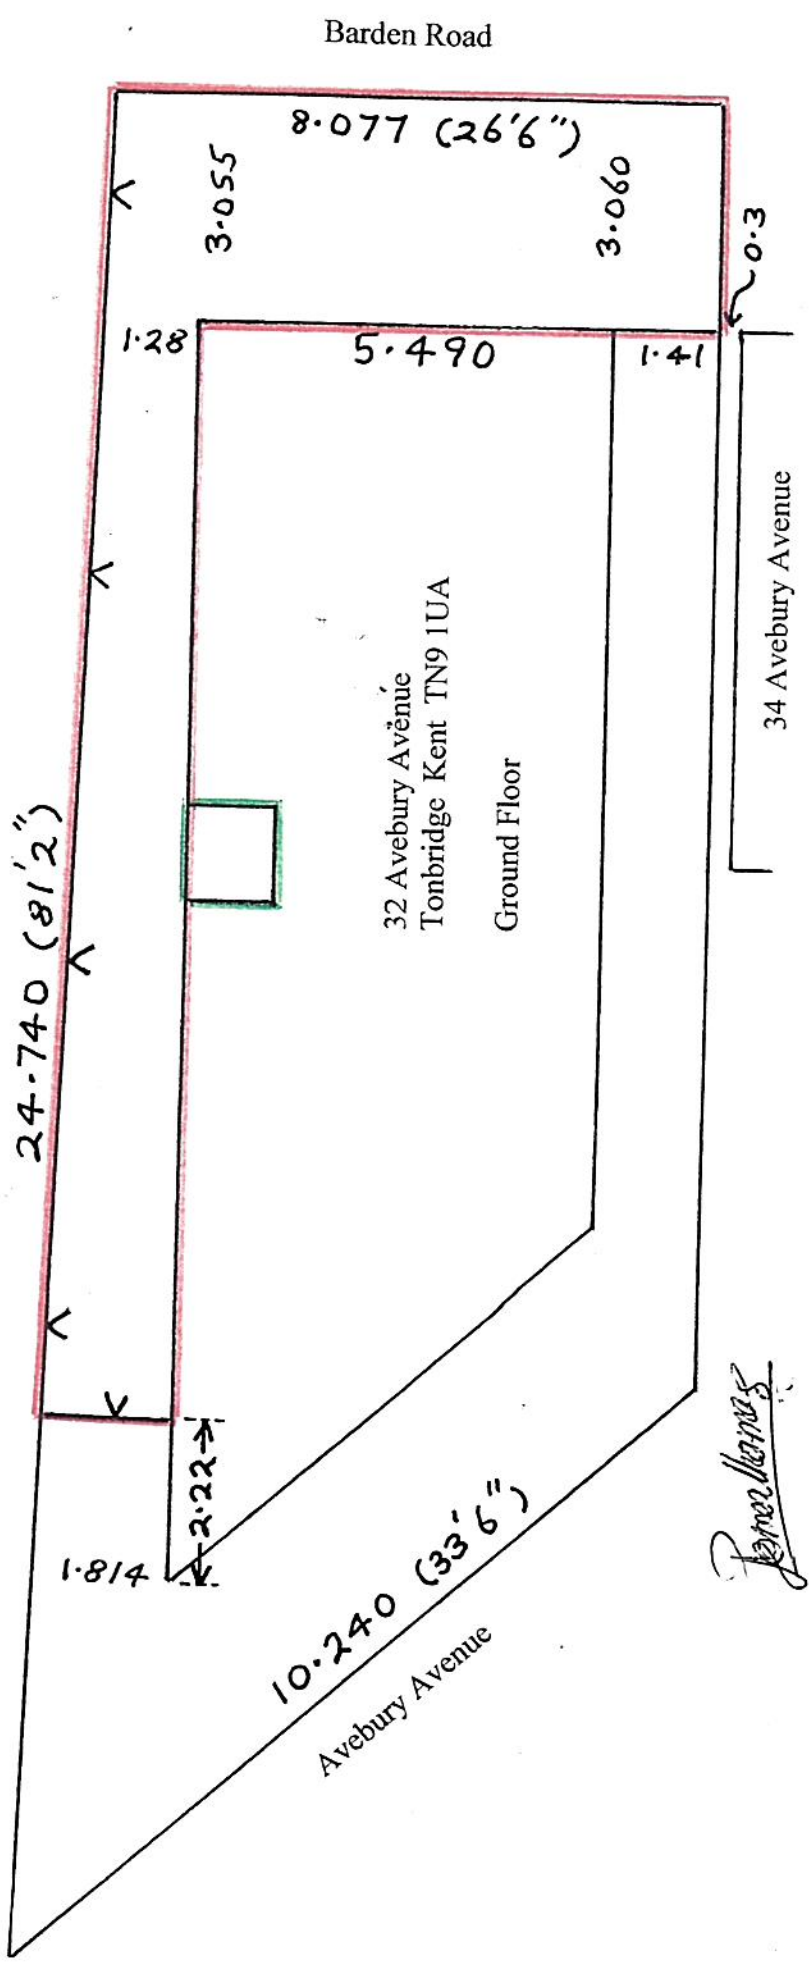


JDB

SONIA JOMON

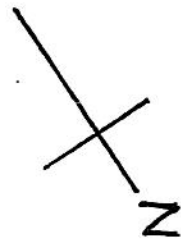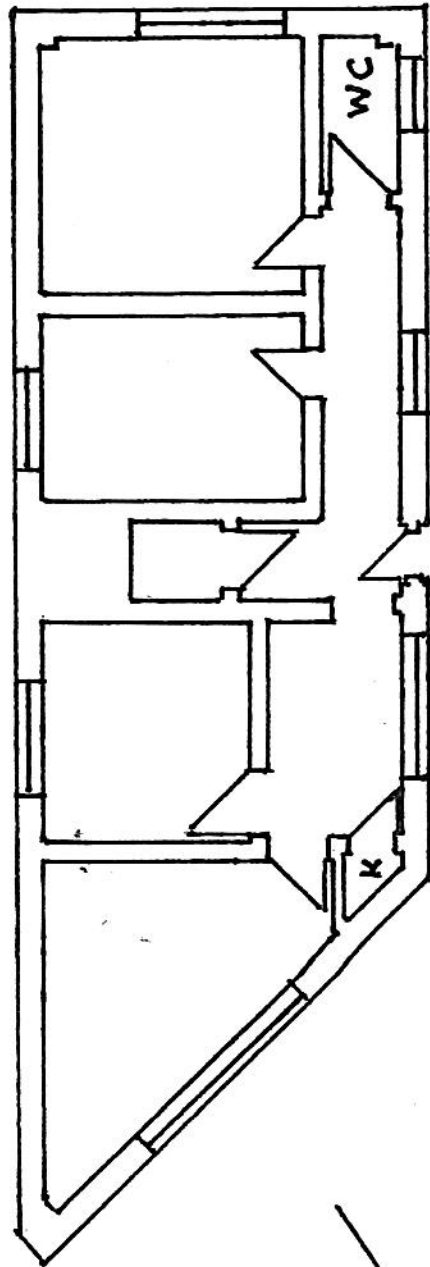

901

Barden Road

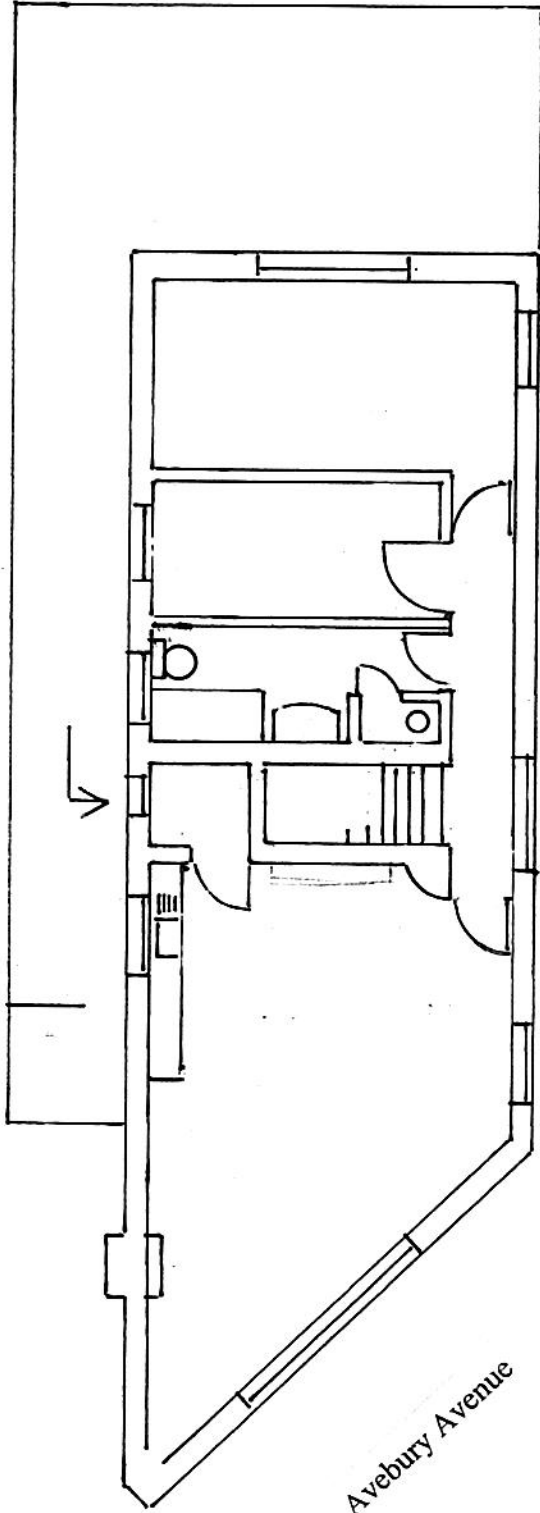

Avebury Avenue

