



NORTH ELEVATION



WEST ELEVATION




SOUTH ELEVATION



EAST ELEVATION

notes

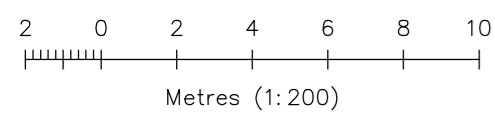

rev reason date

client
AXIOM SOLAR LTD



project
COLEBROOK PARK,
TUNBRIDGE WELLS, KENT

Eclipse House, Eclipse Park, Sittingbourne Road
Maidstone, Kent. ME14 3EN
t: 01622 776226 f: 01622 776227
e: info@dhaplanning.co.uk w: www.dhaplanning.co.uk

title
COLEBROOK COTTAGE
EXISTING ELEVATIONS

No reproduction by any method of any part of this document is permitted without the consent of the copyright holders. Produced for Town and Country planning purposes only. O.S Licence Number: AL54535X


drwg rev scale date
DHA/10953 - 1:200 OCT 2016

CAD Reference: 10953 - House Conversion Plans - LS

A2




FIRST FLOOR PLAN

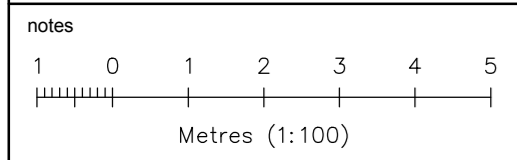

First Floor Schedule:
 Office Space: 323.9 sqm / 3486 sqft
 Toilets: 24.2 sqm / 260 sqft


rev	reason	date
<p>client AXIOM SOLAR LTD</p>		
<p>project COLEBROOK PARK, TUNBRIDGE WELLS, KENT</p>		
<p>client Eclipse House, Eclipse Park, Sittingbourne Road Maidstone, Kent. ME14 3EN t: 01622 776226 f: 01622 776227 e: info@dhaplanning.co.uk w: www.dhaplanning.co.uk</p>		
<p>title COLEBROOK COTTAGE PROPOSED FIRST FLOOR PLAN</p>		
<p>No reproduction by any method of any part of this document is permitted without the consent of the copyright holders. Produced for Town and Country planning purposes only. O.S Licence Number: AL54535X</p>		
drwg	rev	scale
DHA/10953	-	1:100
		date
		OCT 2016
		CAD Reference: 10953 - House Conversion Plans - LS
		A2



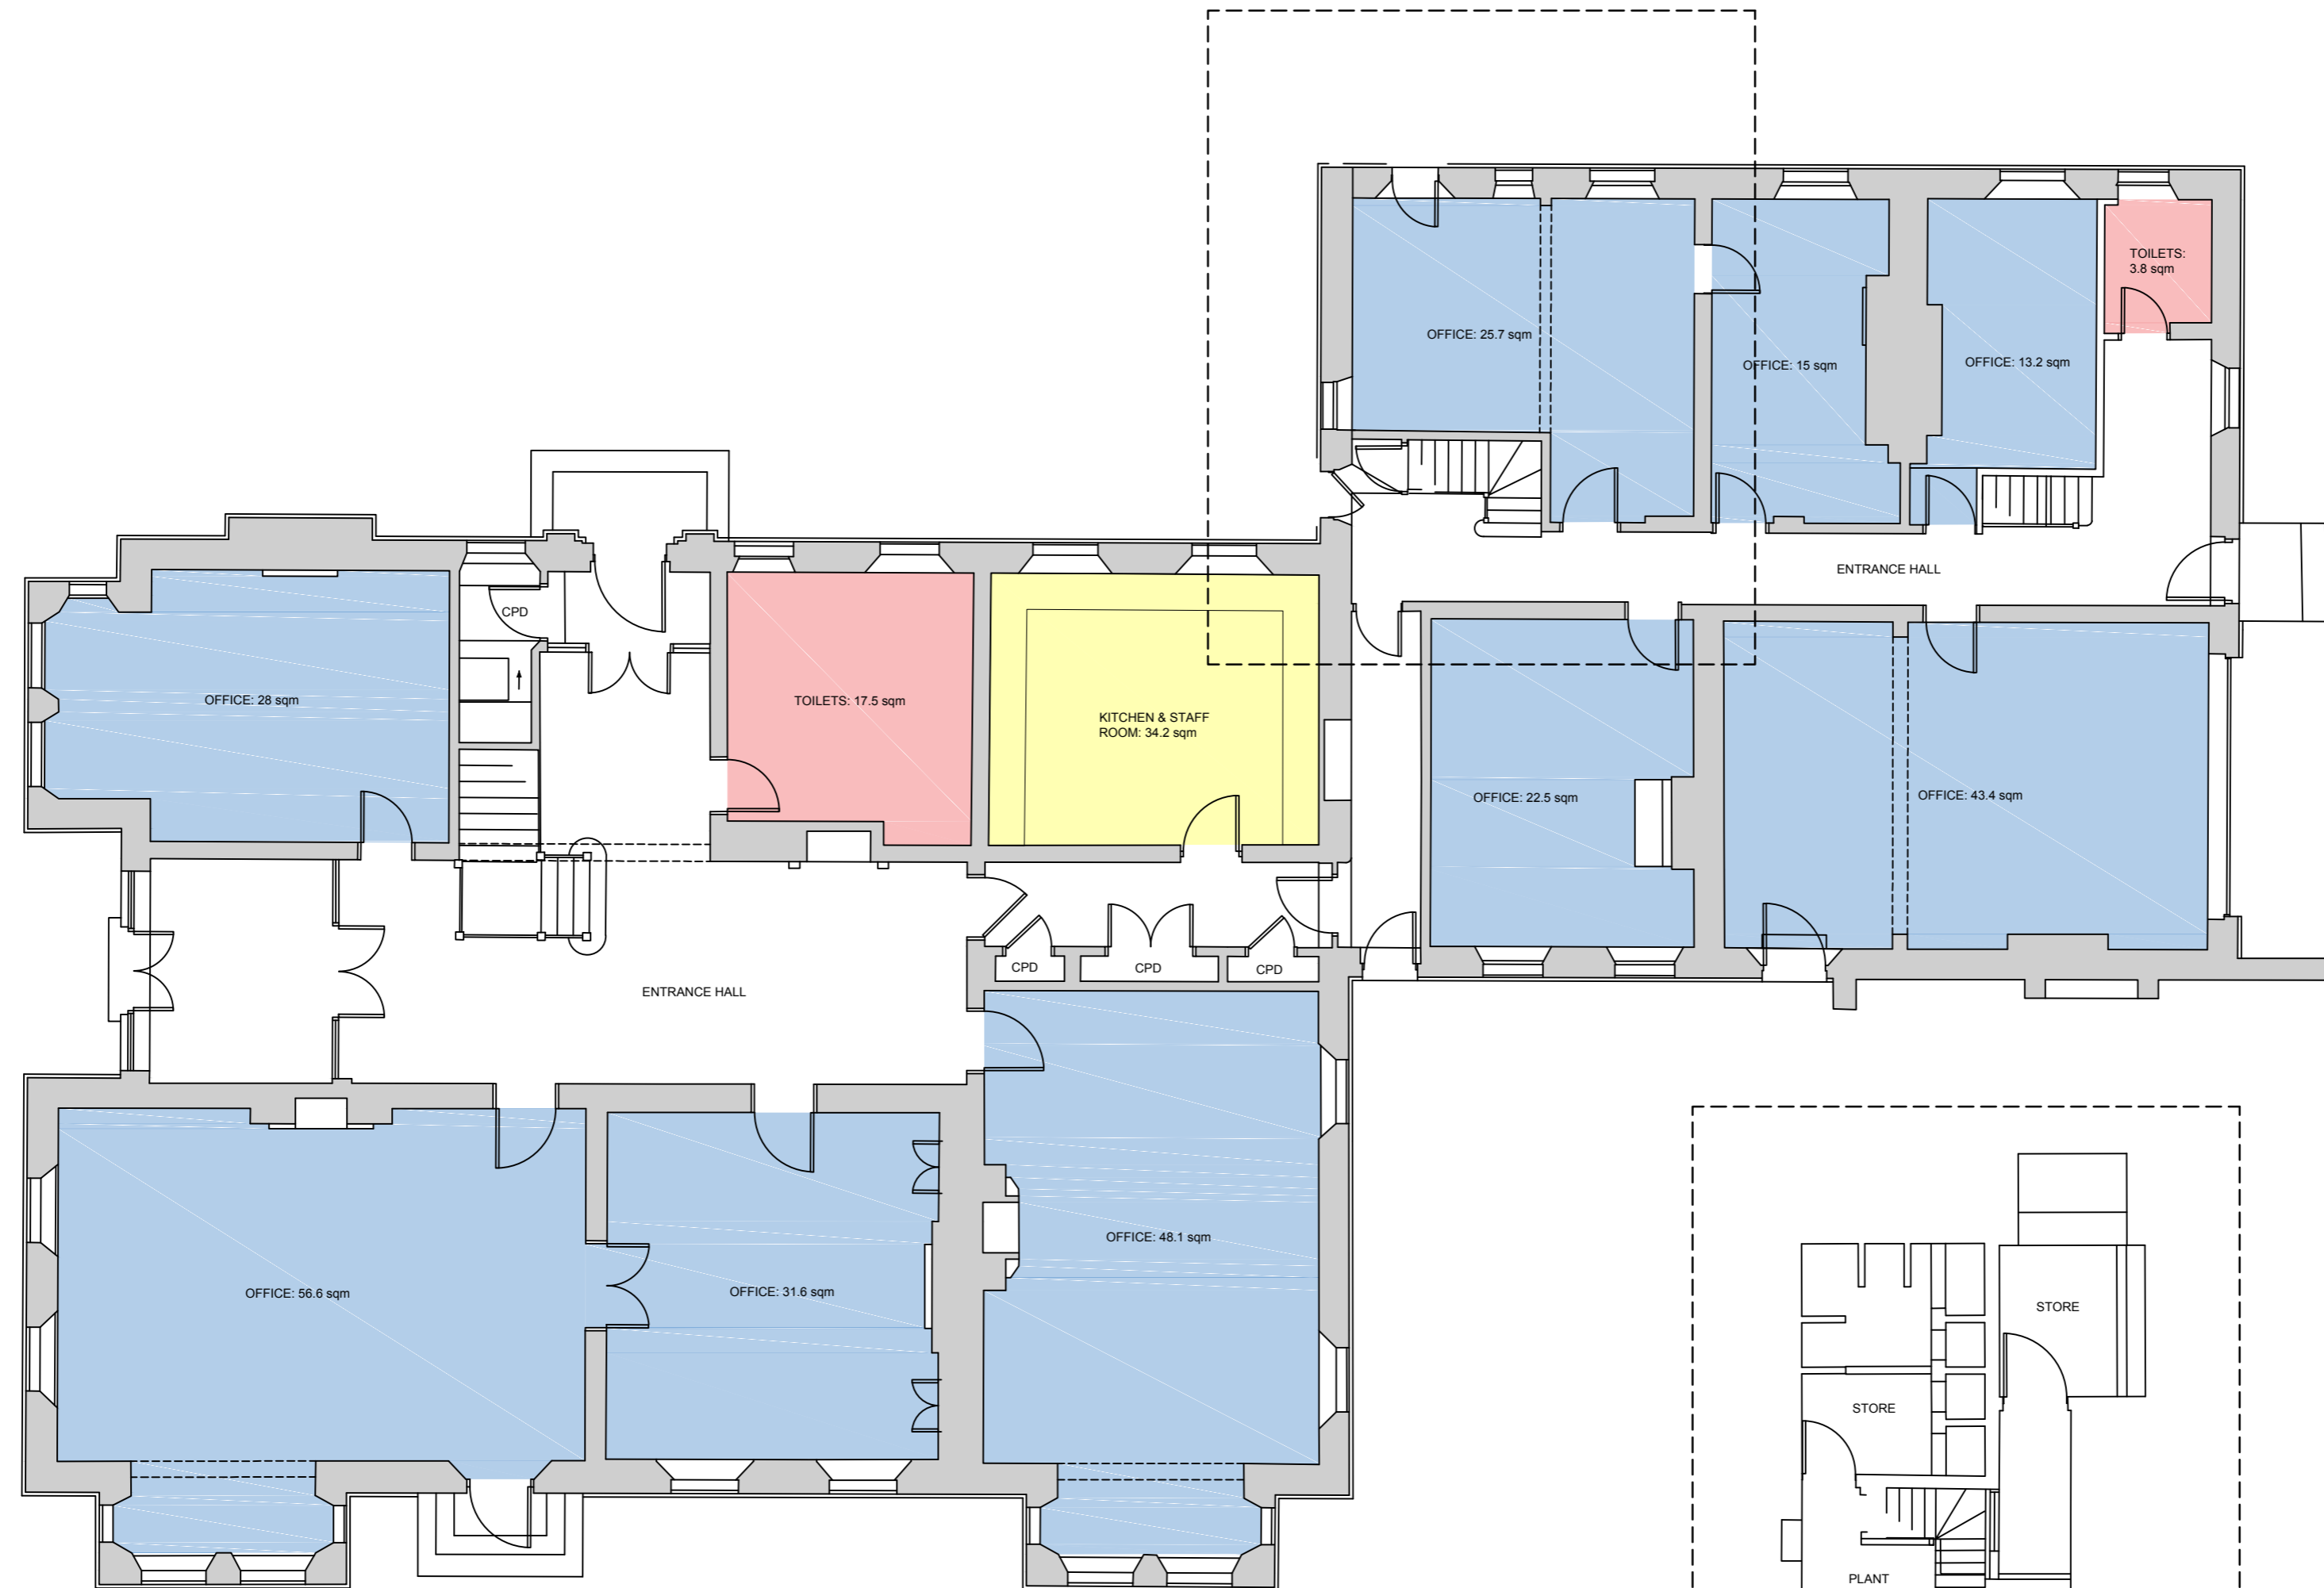

GROUND FLOOR PLAN

BASEMENT PLAN

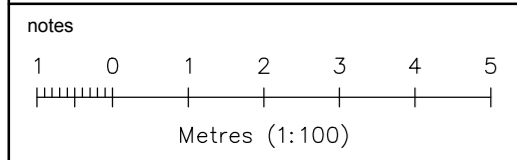

Ground Floor Schedule:
 Office Space: 284.1 sqm / 3058 sqft
 Kitchen Area: 34.2 sqm / 368 sqft
 Toilets: 17.5 sqm / 188 sqft

rev	reason	date			
client					
AXIOM SOLAR LTD					
project					
COLEBROOK PARK, TUNBRIDGE WELLS, KENT					
client					
Eclipse House, Eclipse Park, Sittingbourne Road Maidstone, Kent. ME14 3EN					
t: 01622 776226 f: 01622 776227 e: info@dhaplanning.co.uk w: www.dhaplanning.co.uk					
title					
COLEBROOK COTTAGE PROPOSED GROUND FLOOR PLAN					
No reproduction by any method of any part of this document is permitted without the consent of the copyright holders. Produced for Town and Country planning purposes only. O.S Licence Number: AL54535X					
drwg	rev	scale	date	CAD Reference: 10953 - House Conversion Plans - LS	A2
DHA/10953	-	1:100	OCT 2016		